



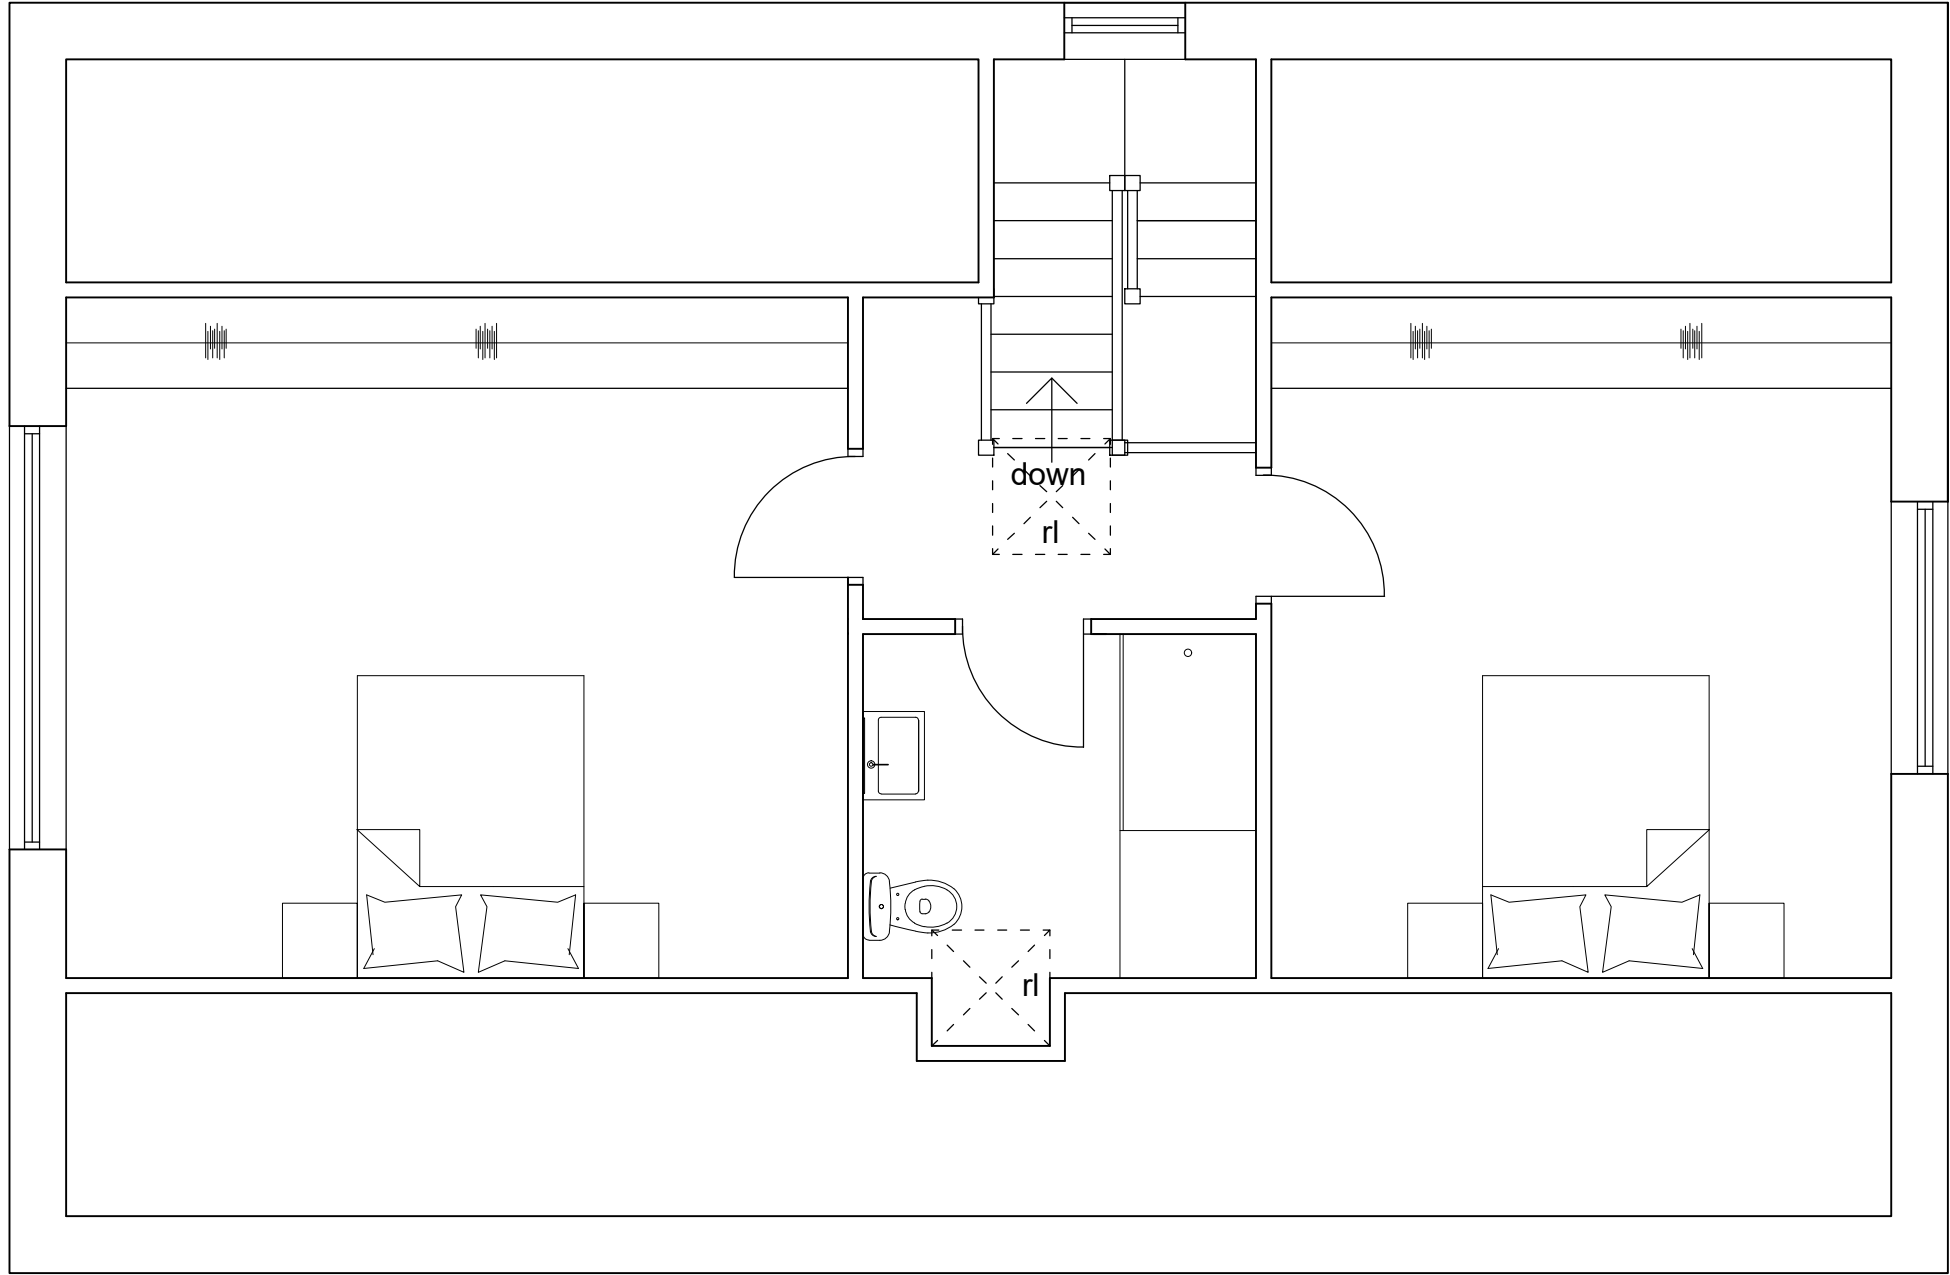


First Floor Plan

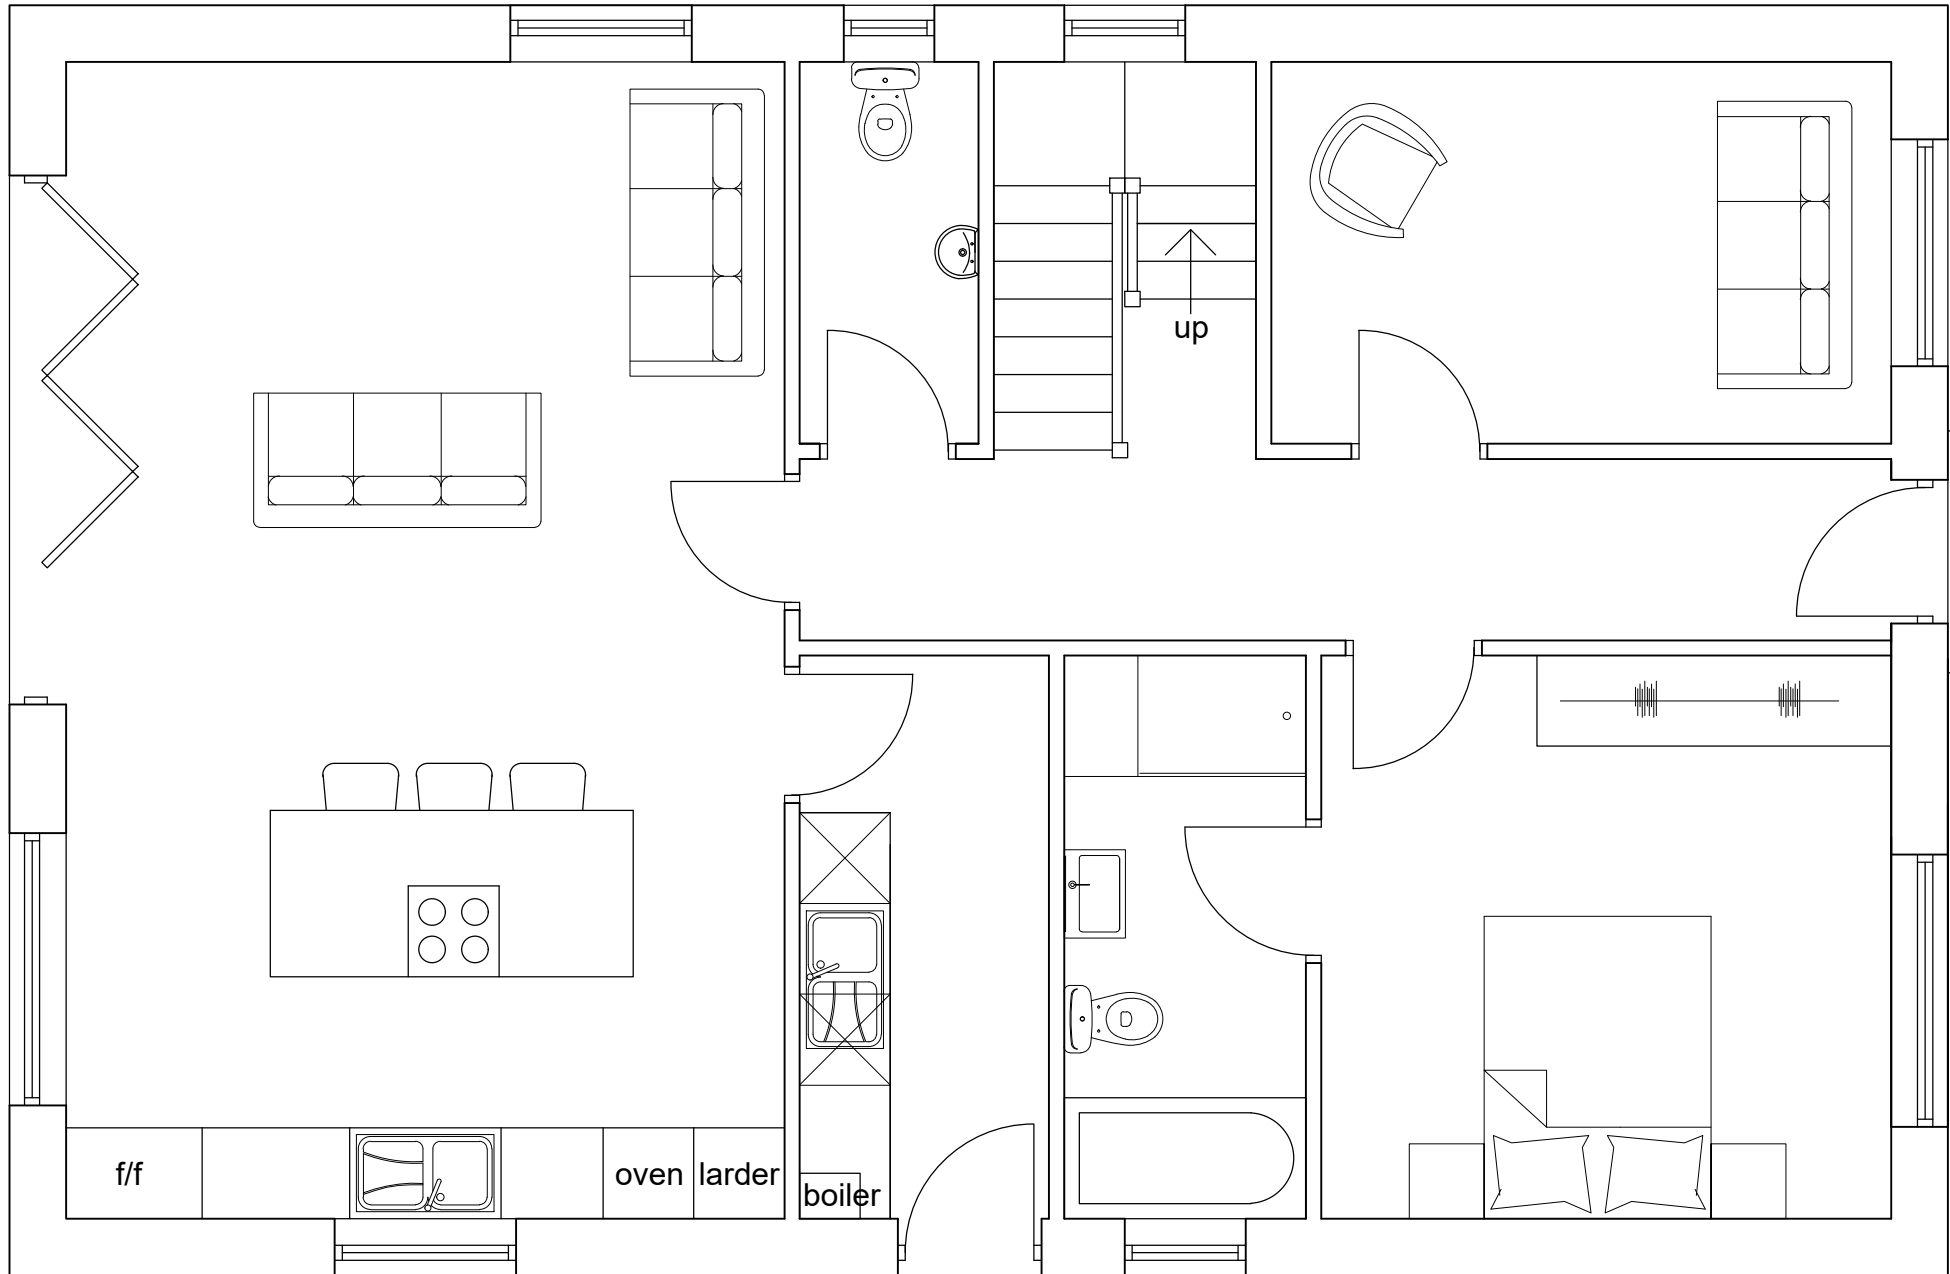


Ground Floor Plan


8400mm

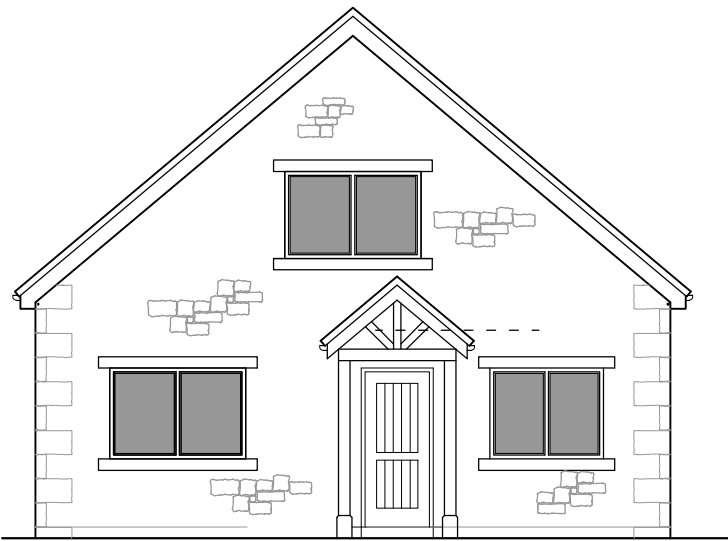


South East Elevation

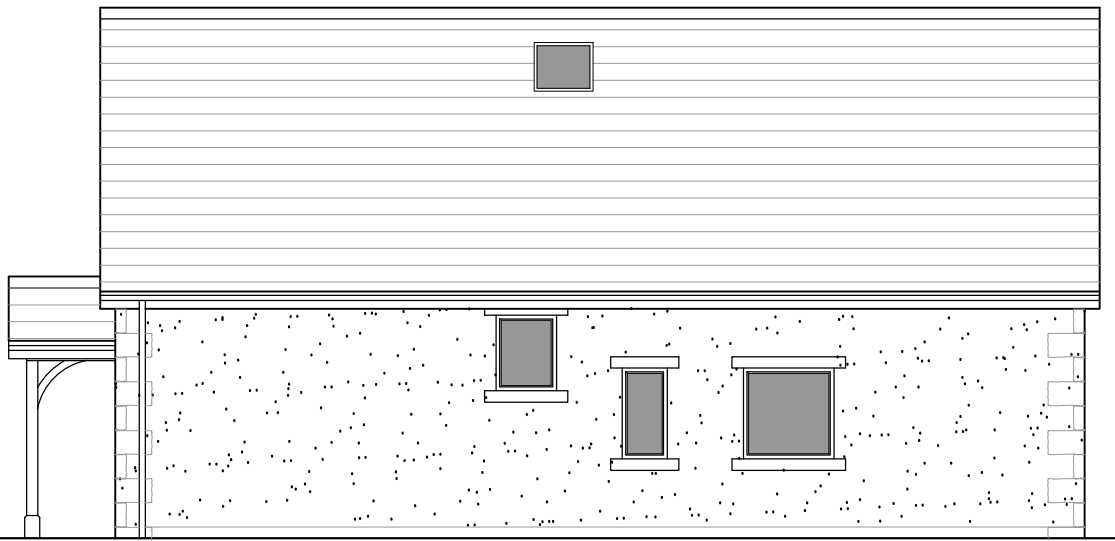

North East Elevation

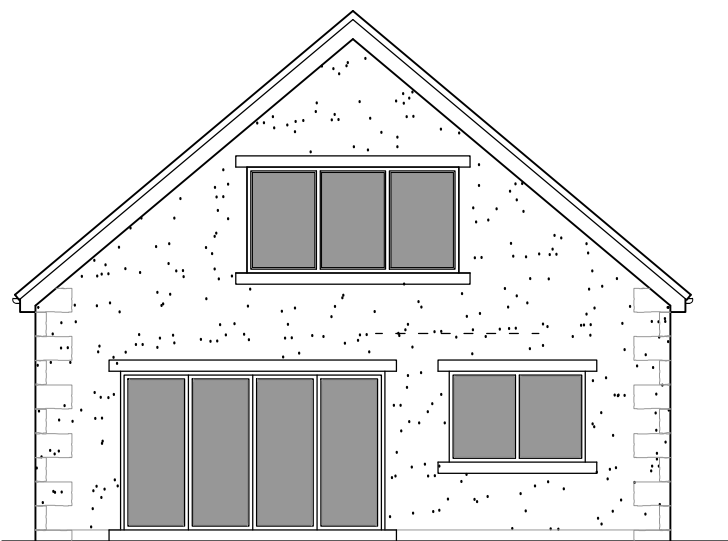

North West Elevation

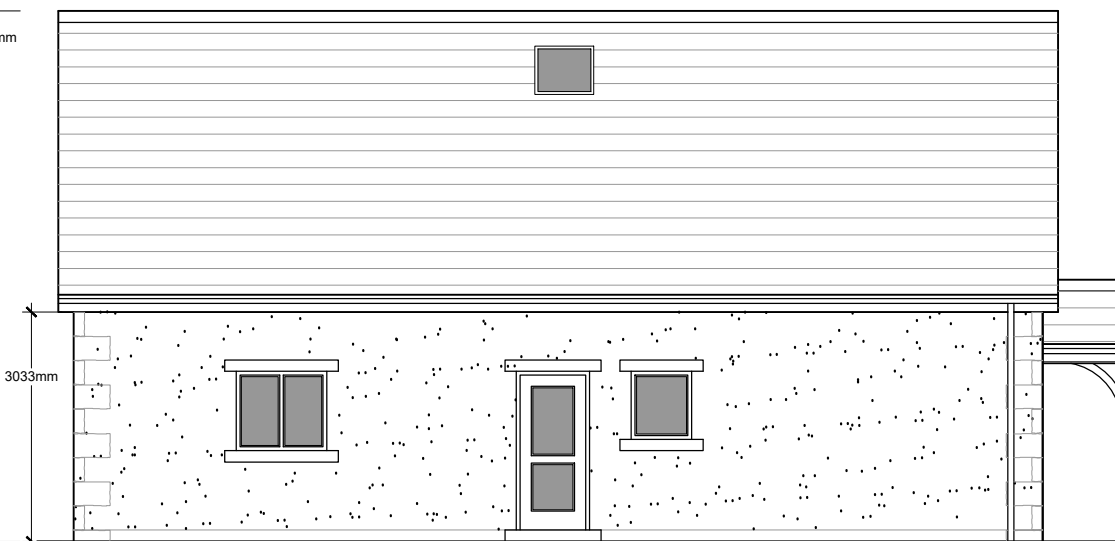

South West Elevation

MATERIALS PROPOSED
Rendered and stone walls
UPVC windows and doors
Slate roof

REV C - Window to NW elevation altered. LFR 6.7.26
REV B - Front gable altered to stone. LFR 29.7.25
REV A - Layout amended. LFR 07.07.25

Client Mr S Gill		
Project Proposed Development at Barrow Bridge House Club Street Barrow Clitheroe BB7 9AY		
Drawing Title Plot 3 Proposed Plans and Elevations		
Scale 1:50/100 @ A2	Date Nov 2024	Drawn LFR
READ DESIGN LTD		
161 - 04 c		