
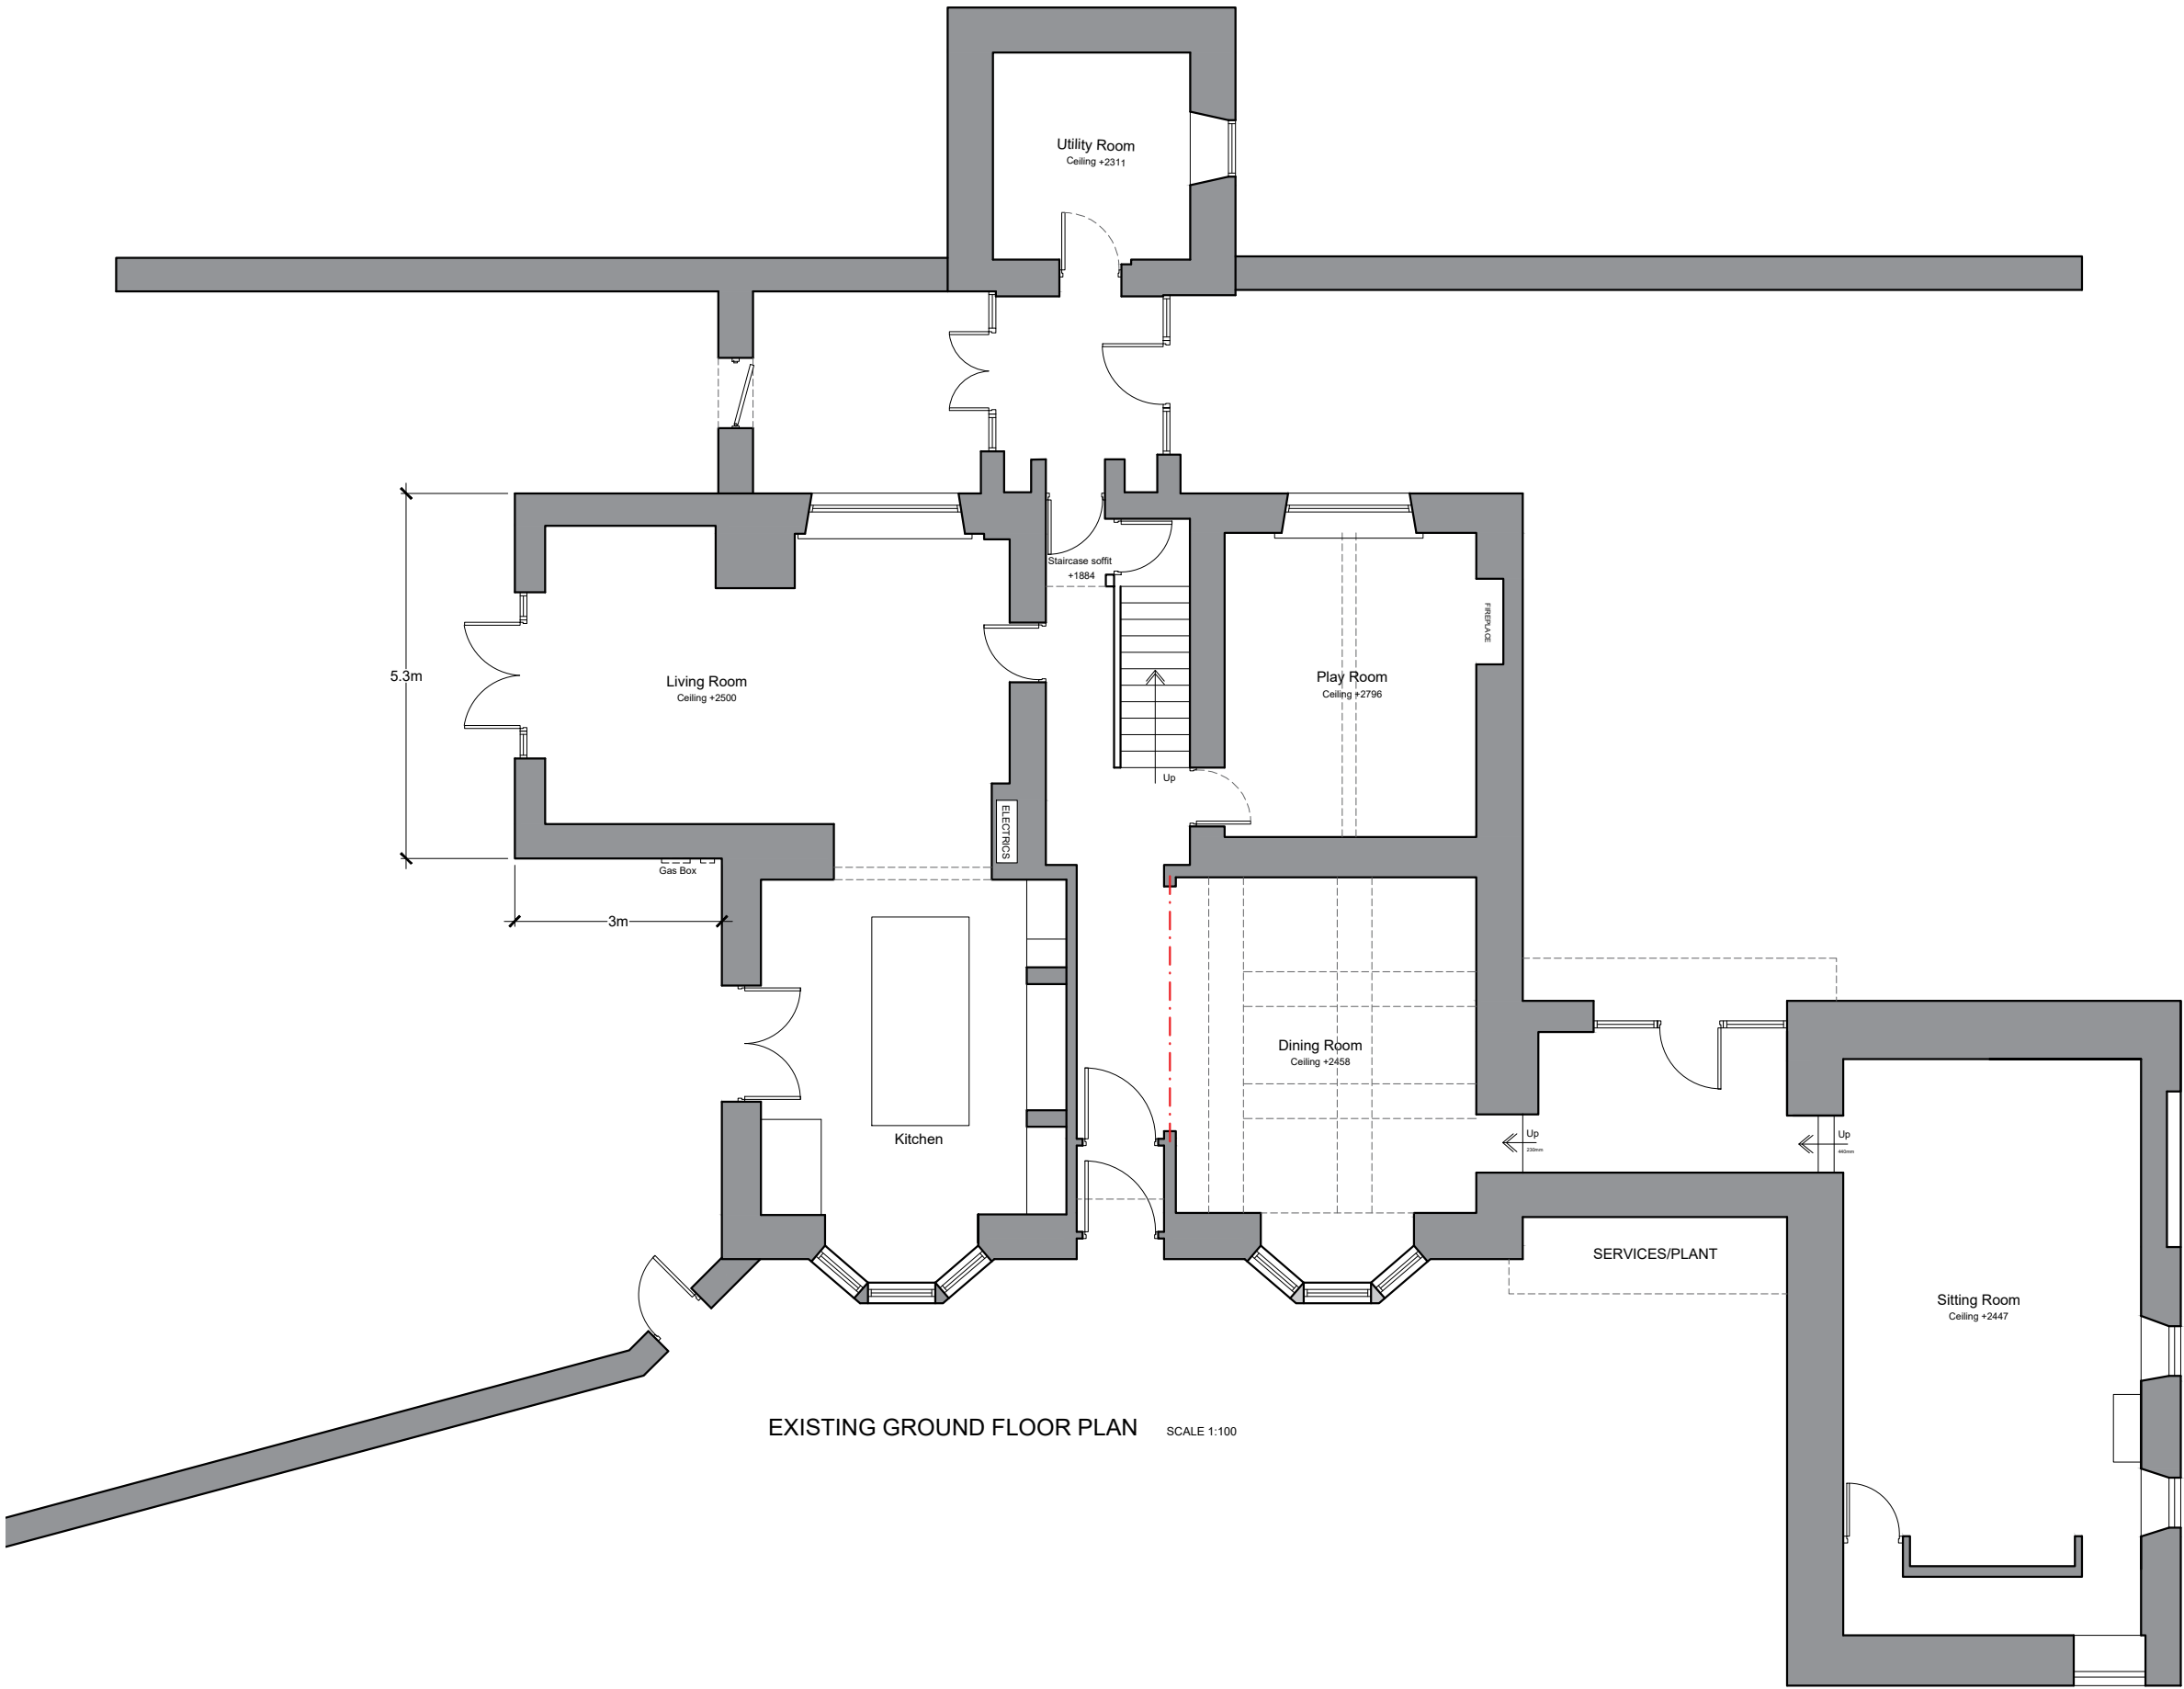


This drawing is to be read in conjunction with all relevant Architect, consultants' and specialists' drawings and specifications. The Architect is to be notified of any discrepancies before proceeding. Do not scale from this drawing. All dimensions and levels are to be checked on site. This drawing is subject to copyright. All work carried out before Planning and Building Permission has been granted is at the contractor/clients risk.

Note: proposed drawing based on OS dwg information. All illustrated dimensions are approximate and all site dimensions are to be checked on site and subject to site survey.

 

Client  
Mr and Mrs B.Smith

Job Title  
Proposed Extensions and Alterations at  
  
Skirden Hall  
Anna Lane  
Bolton by Bowland  
Clitheroe  
BB7 4NZ

Drawing Title  
Existing Ground floor plan

**PLANNING STAGE**

|                     |                |             |
|---------------------|----------------|-------------|
| Scale<br>1:100 @ A3 | Date<br>JAN 26 | Drawn<br>JC |
|---------------------|----------------|-------------|

**spa**  
SUNDERLAND PEACOCK ARCHITECTS

SUNDERLAND PEACOCK & ASSOCIATES LTD.  
HAZELMERE, PIMLICO ROAD, CLITHEROE  
LANCASHIRE, BB7 2AG  
T 01200 423178 F 01200 427328  
E info@sunderlandpeacock.com  
www.sunderlandpeacock.com

|            |          |
|------------|----------|
| 7355 - E02 | REV<br>- |
|------------|----------|