



This drawing is to be read in conjunction with all relevant Architect, consultants' and specialists' drawings and specifications. The Architect is to be notified of any discrepancies before proceeding. Do not scale from this drawing. All dimensions and levels are to be checked on site. This drawing is subject to copyright. All work carried out before Planning and Building Permission has been granted is at the contractor/client's risk.

0 2 4 6m
1:100 scale

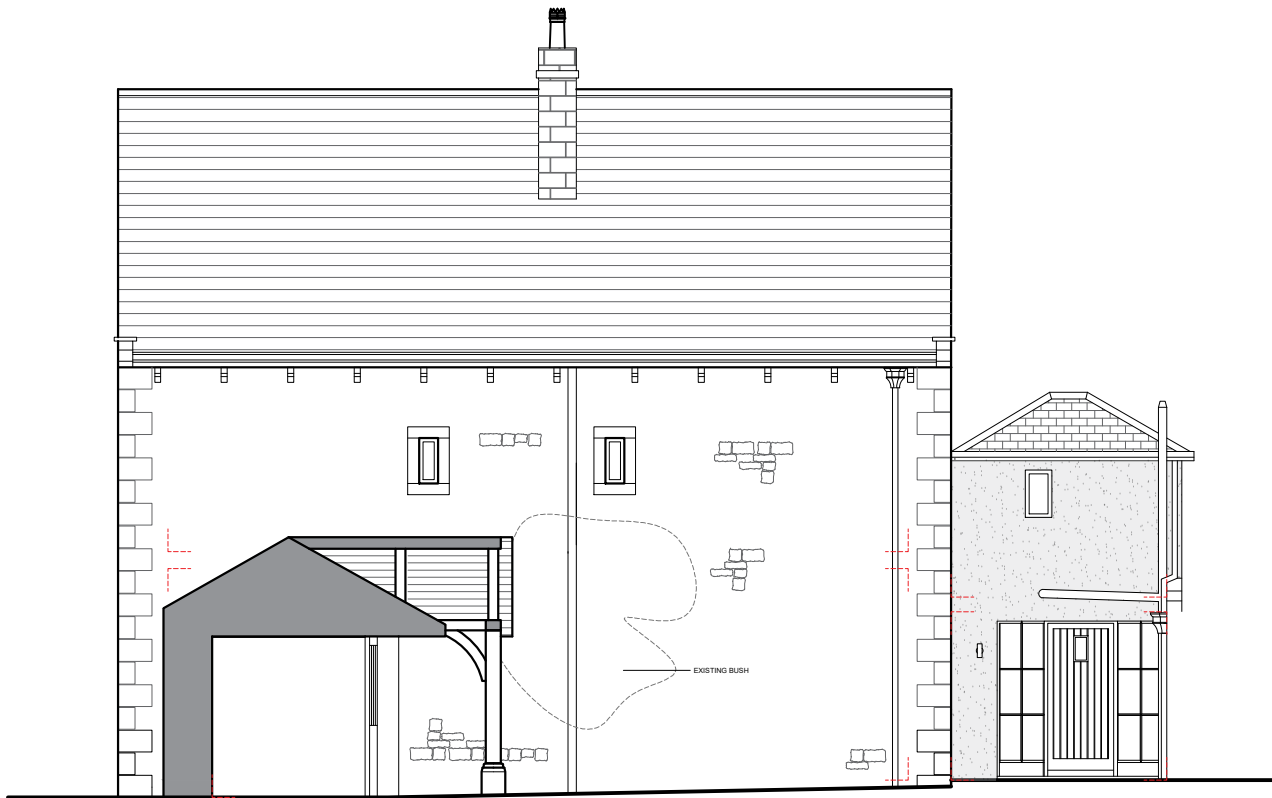


PROPOSED SIDE ELEVATION SCALE 1:100

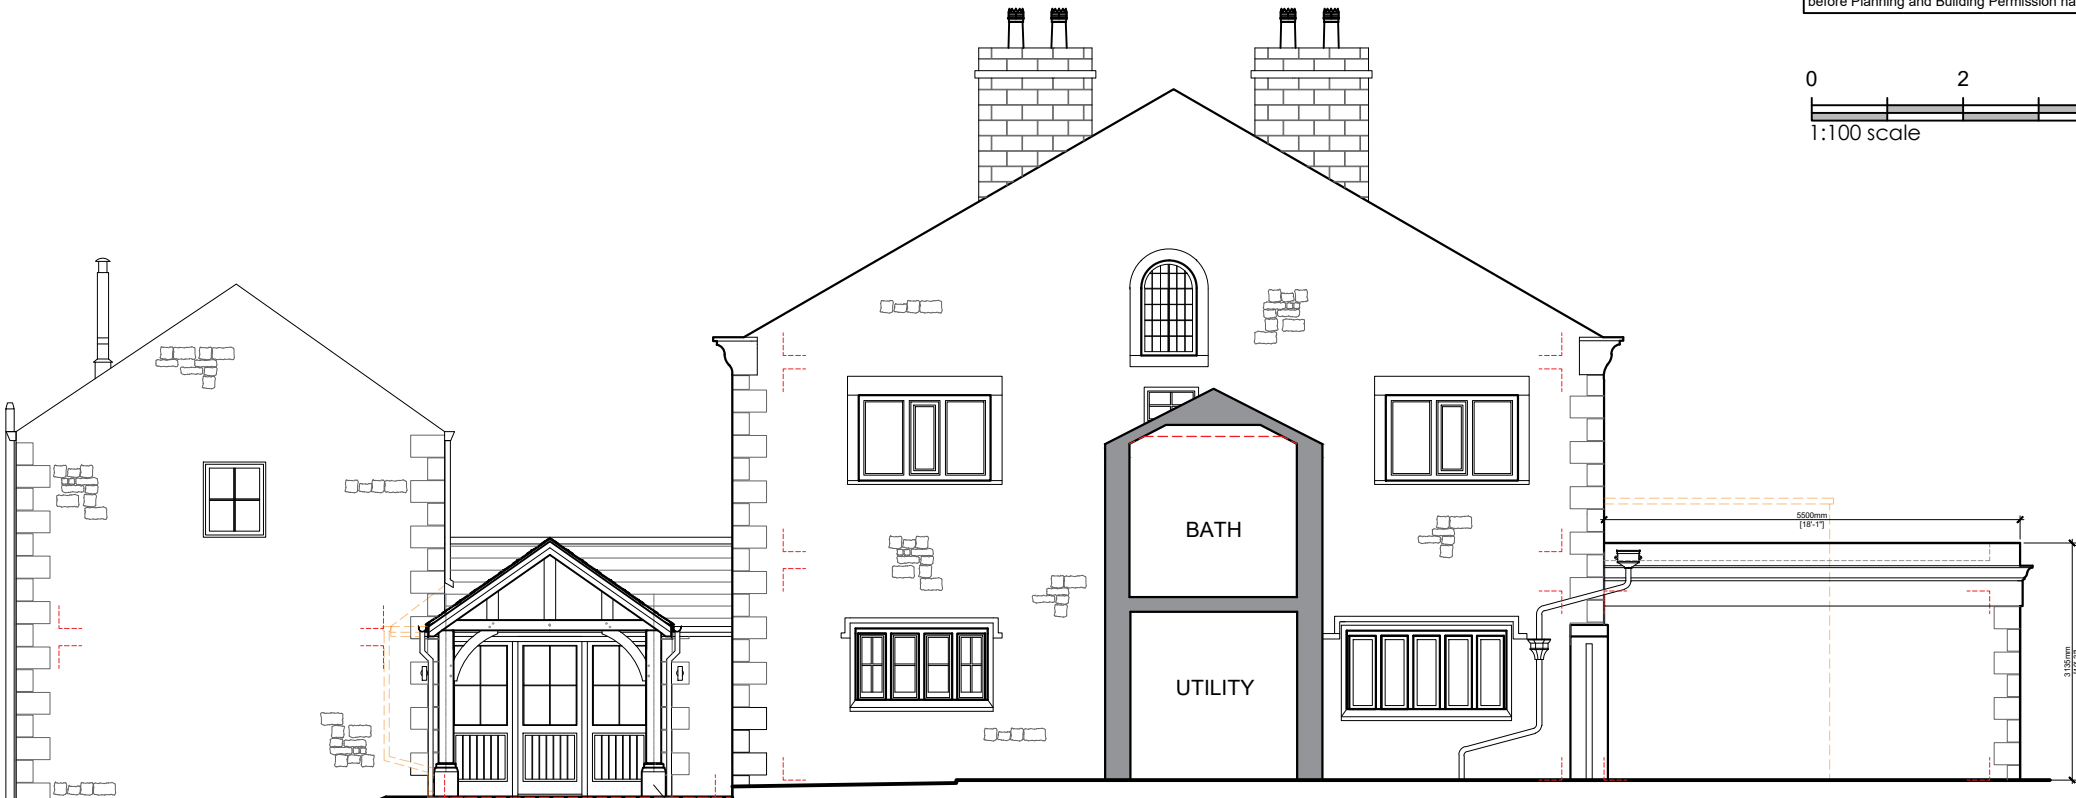

PROPOSED SIDE ELEVATION SCALE 1:100

New Oak Framed Porch

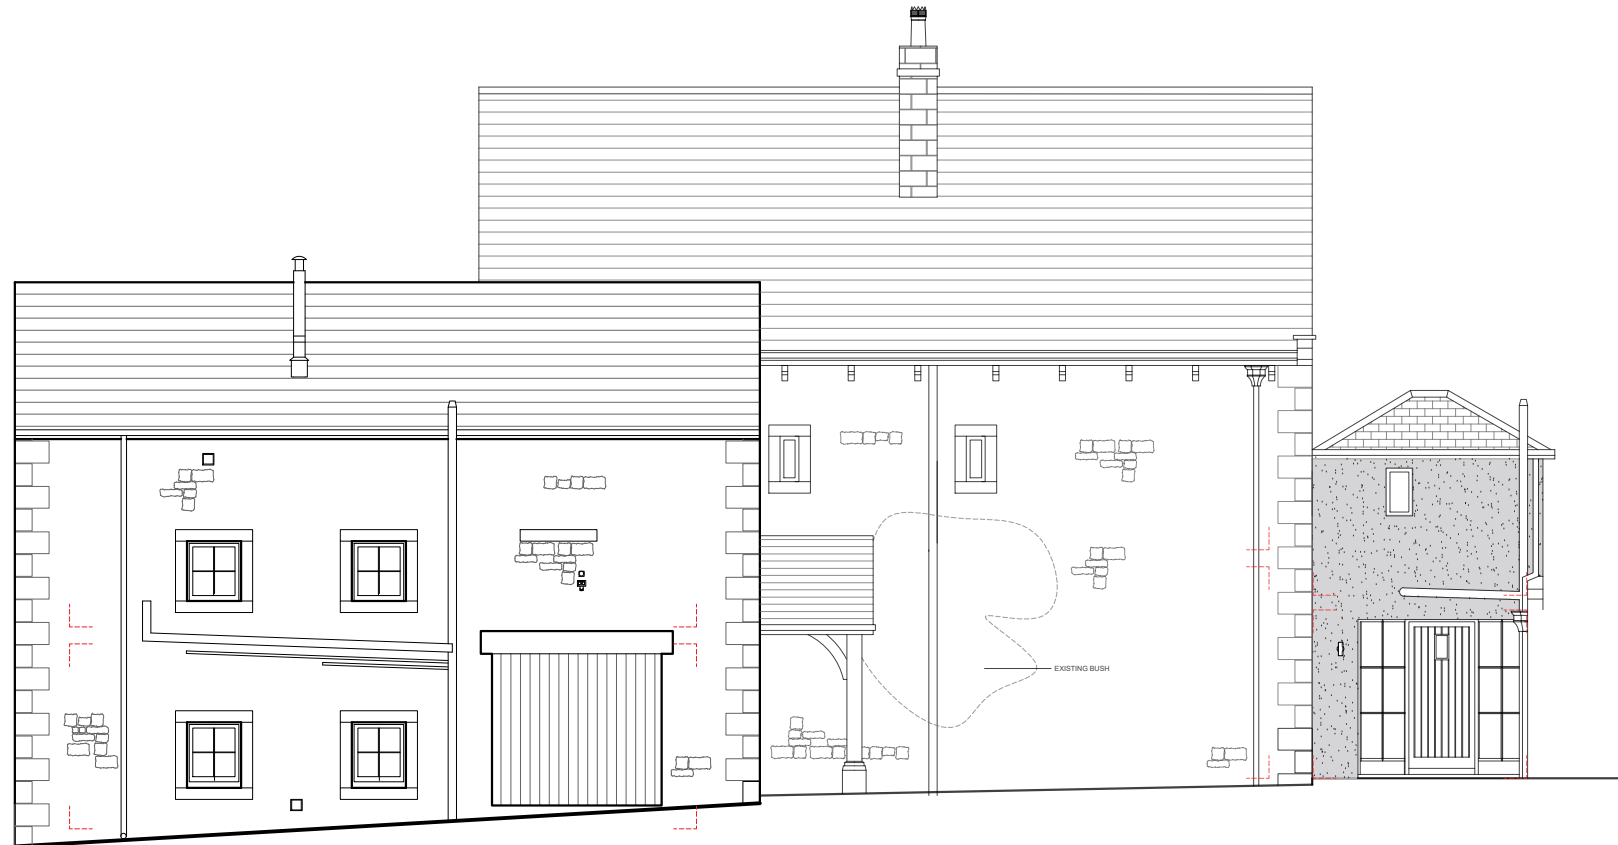


PROPOSED SIDE (GARAGE) ELEVATION SCALE 1:100



PROPOSED REAR ELEVATION SCALE 1:100



PROPOSED FRONT ELEVATION SCALE 1:100

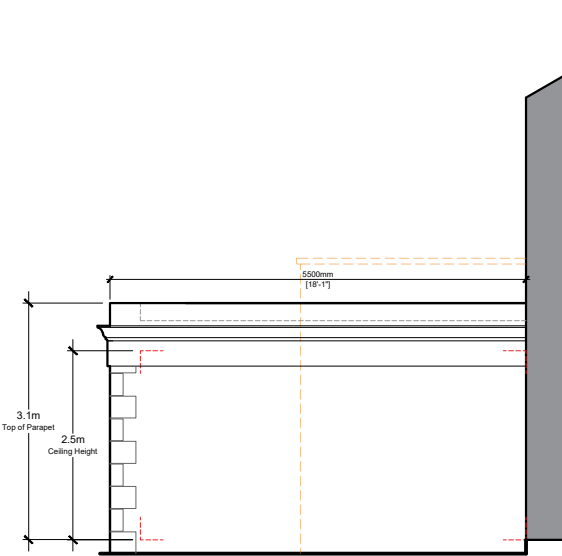

PROPOSED FRONT ELEVATION (SHOWING EXTENSION) SCALE 1:100

Client
Mr and Mrs B.Smith

Job Title
Proposed Extensions and Alterations to
Skirden Hall
Anna Lane
Bolton-by-Bowland
Clitheroe
BB7 4NZ

Drawing Title
Proposed Elevations

PLANNING STAGE

Scale
1:100 @ A2

Date
June 2026

Drawn
MG

spa
ARCHITECTS
SUNDERLAND PEACOCK & ASSOCIATES LTD.
HAZELMERE, PIMLICO ROAD, CLITHEROE
LANCASHIRE, BB7 2AG
T 01200 423178 F 01200 427328
E info@sunderlandpeacock.com
www.sunderlandpeacock.com



7355 - P04

REV
-