
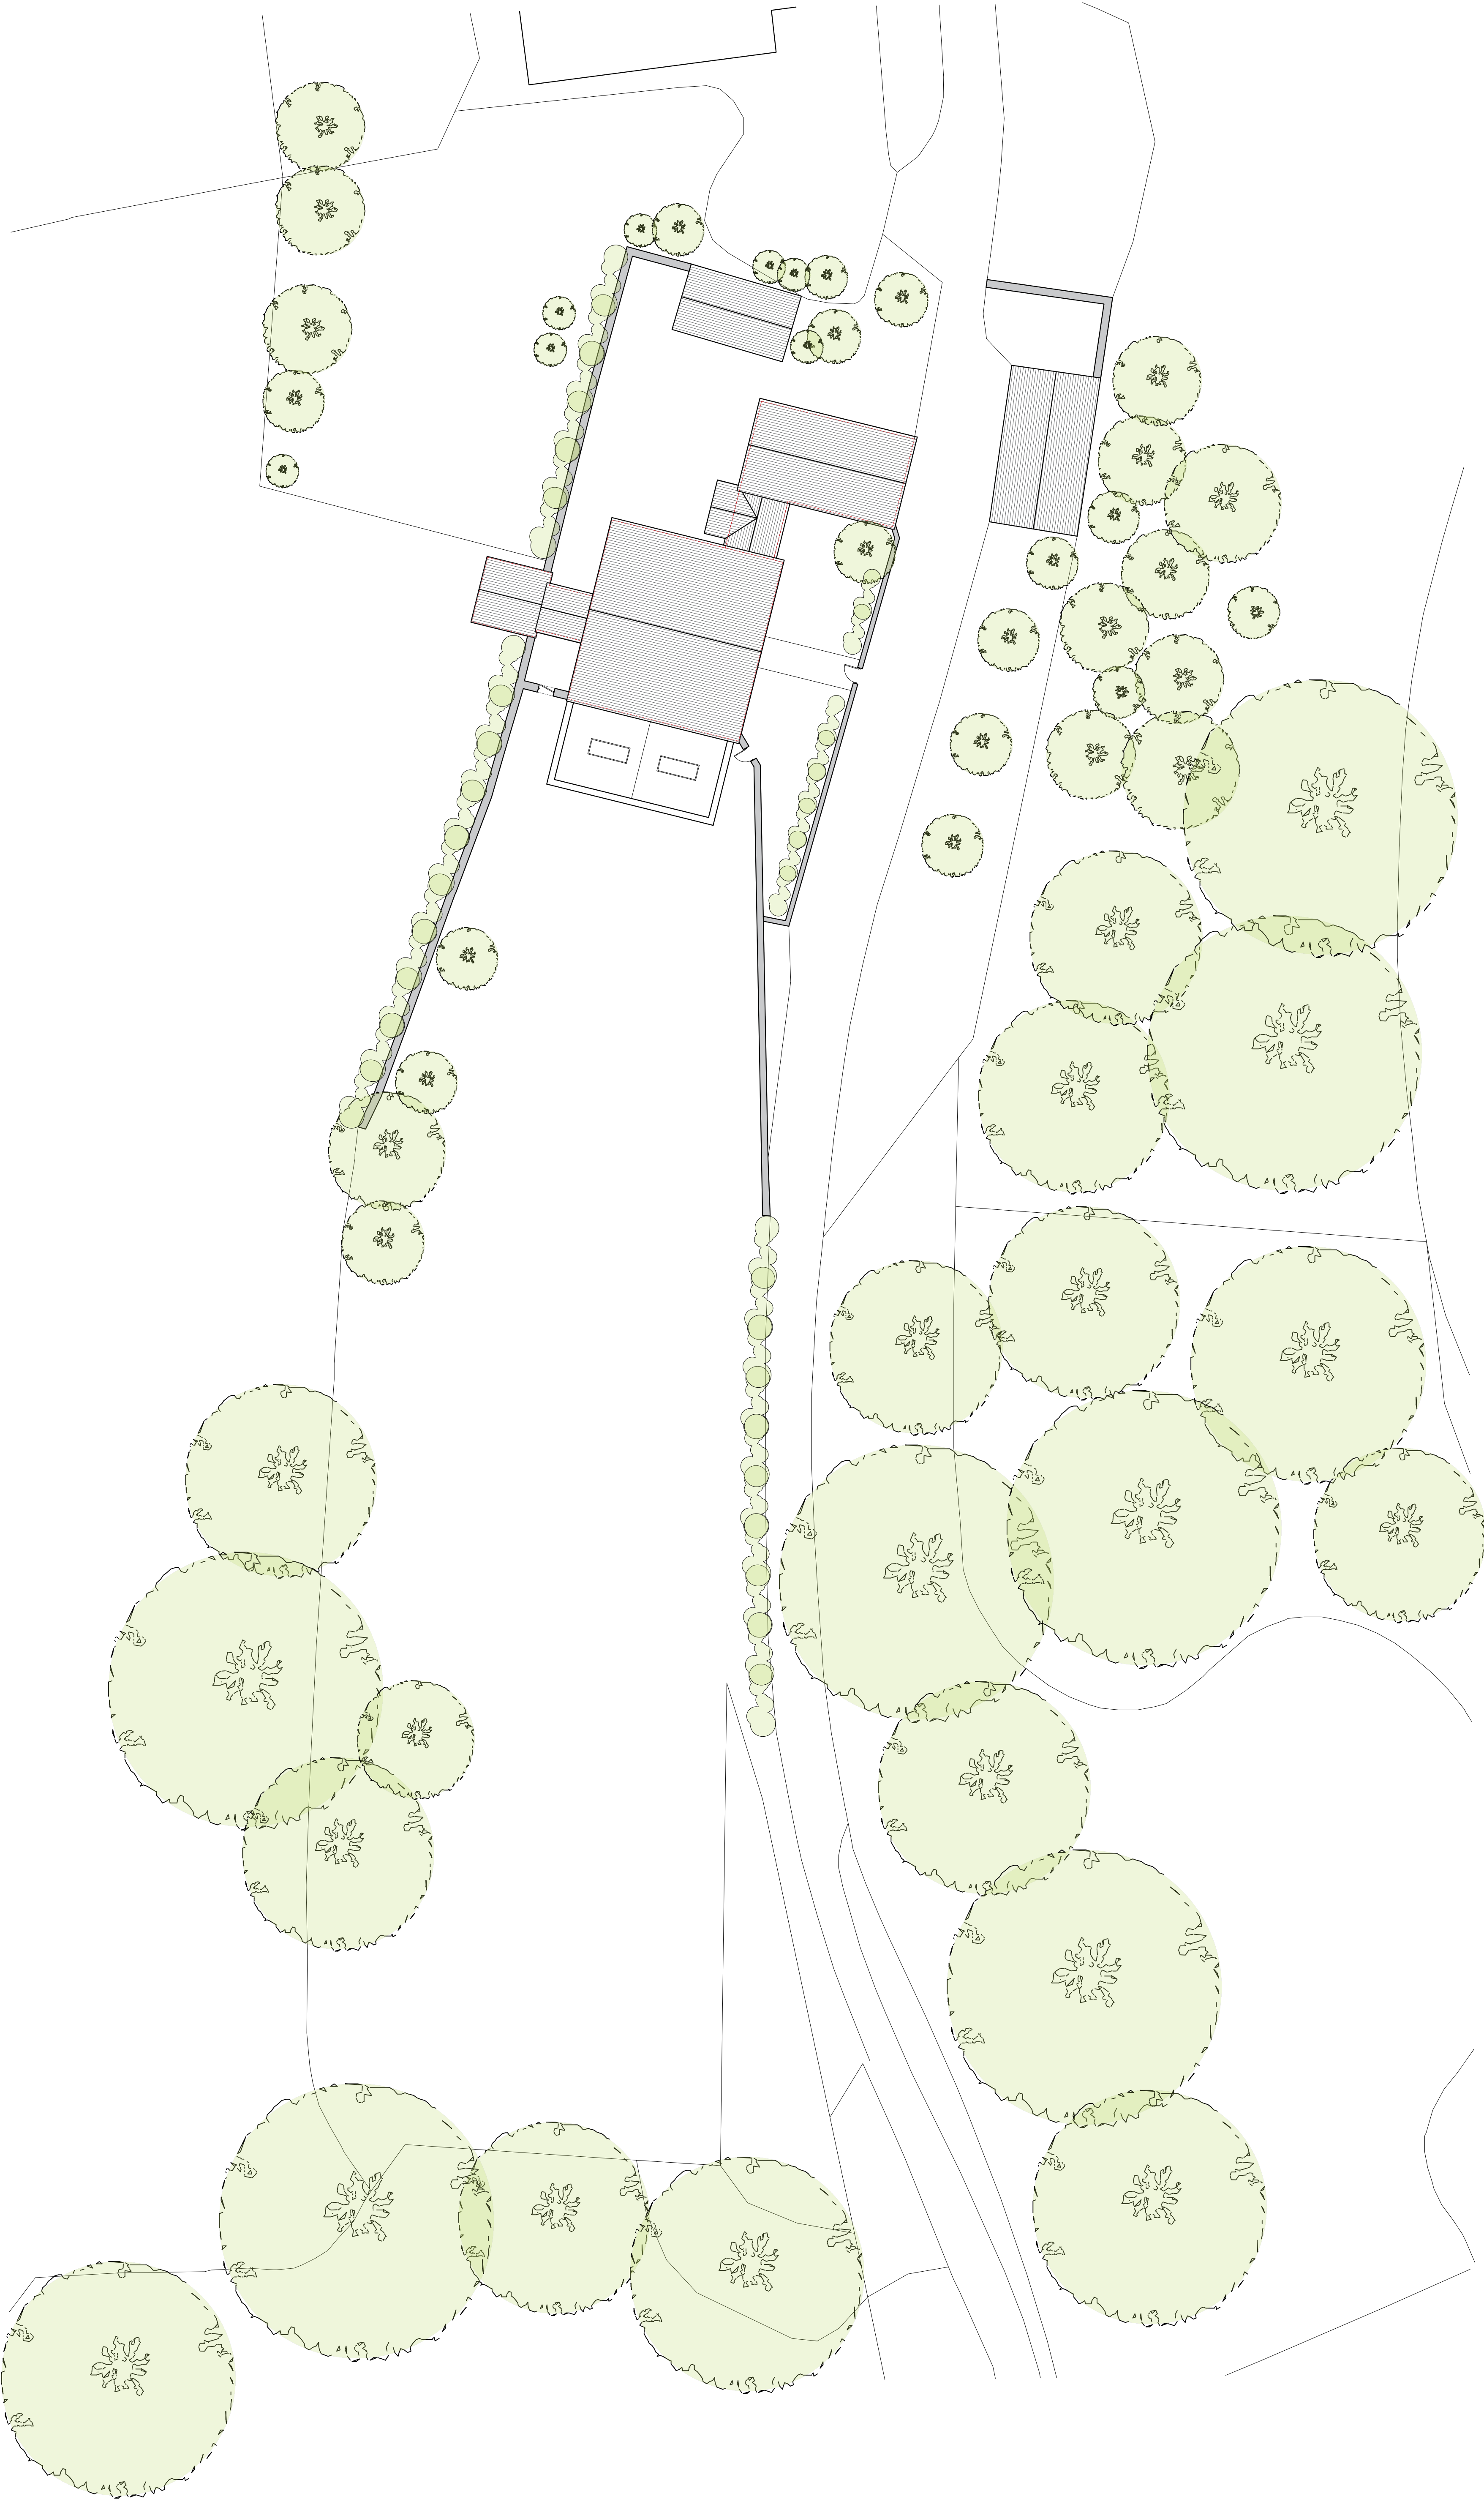
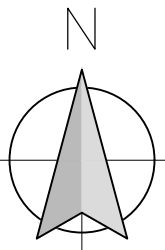


This drawing is to be read in conjunction with all relevant Architect, consultants' and specialists' drawings and specifications. The Architect is to be notified of any discrepancies before proceeding. Do not scale from this drawing. All dimensions and levels are to be checked on site. This drawing is subject to copyright. All work carried out before Planning and Building Permission has been granted is at the contractor's risk.

 

Client
Mr and Mrs B.Smith

Job Title
Proposed Extension and Alterations to
Skirden Hall
Anna Lane
Bolton by Bowland
Clitheroe
BB7 4NZ

Drawing Title
Proposed Site Plan

PLANNING STAGE

Scale Date Drawn
1:200 @ A1 June 2026 MG

spa
SUNDERLAND PEACOCK ARCHITECTS
SUNDERLAND PEACOCK & ASSOCIATES LTD.
HAZELMERE, PIMLICO ROAD, GLITHEROE
LANCASHIRE, BB7 2AG
T 01200 423178 F 01200 427328
E info@sunderlandpeacock.com
www.sunderlandpeacock.com



7355 - P01

REV -