


PROPOSED NORTH WEST ELEVATION


PROPOSED SOUTH WEST ELEVATION

PROPOSED SOUTH EAST ELEVATION


PROPOSED NORTH EAST ELEVATION

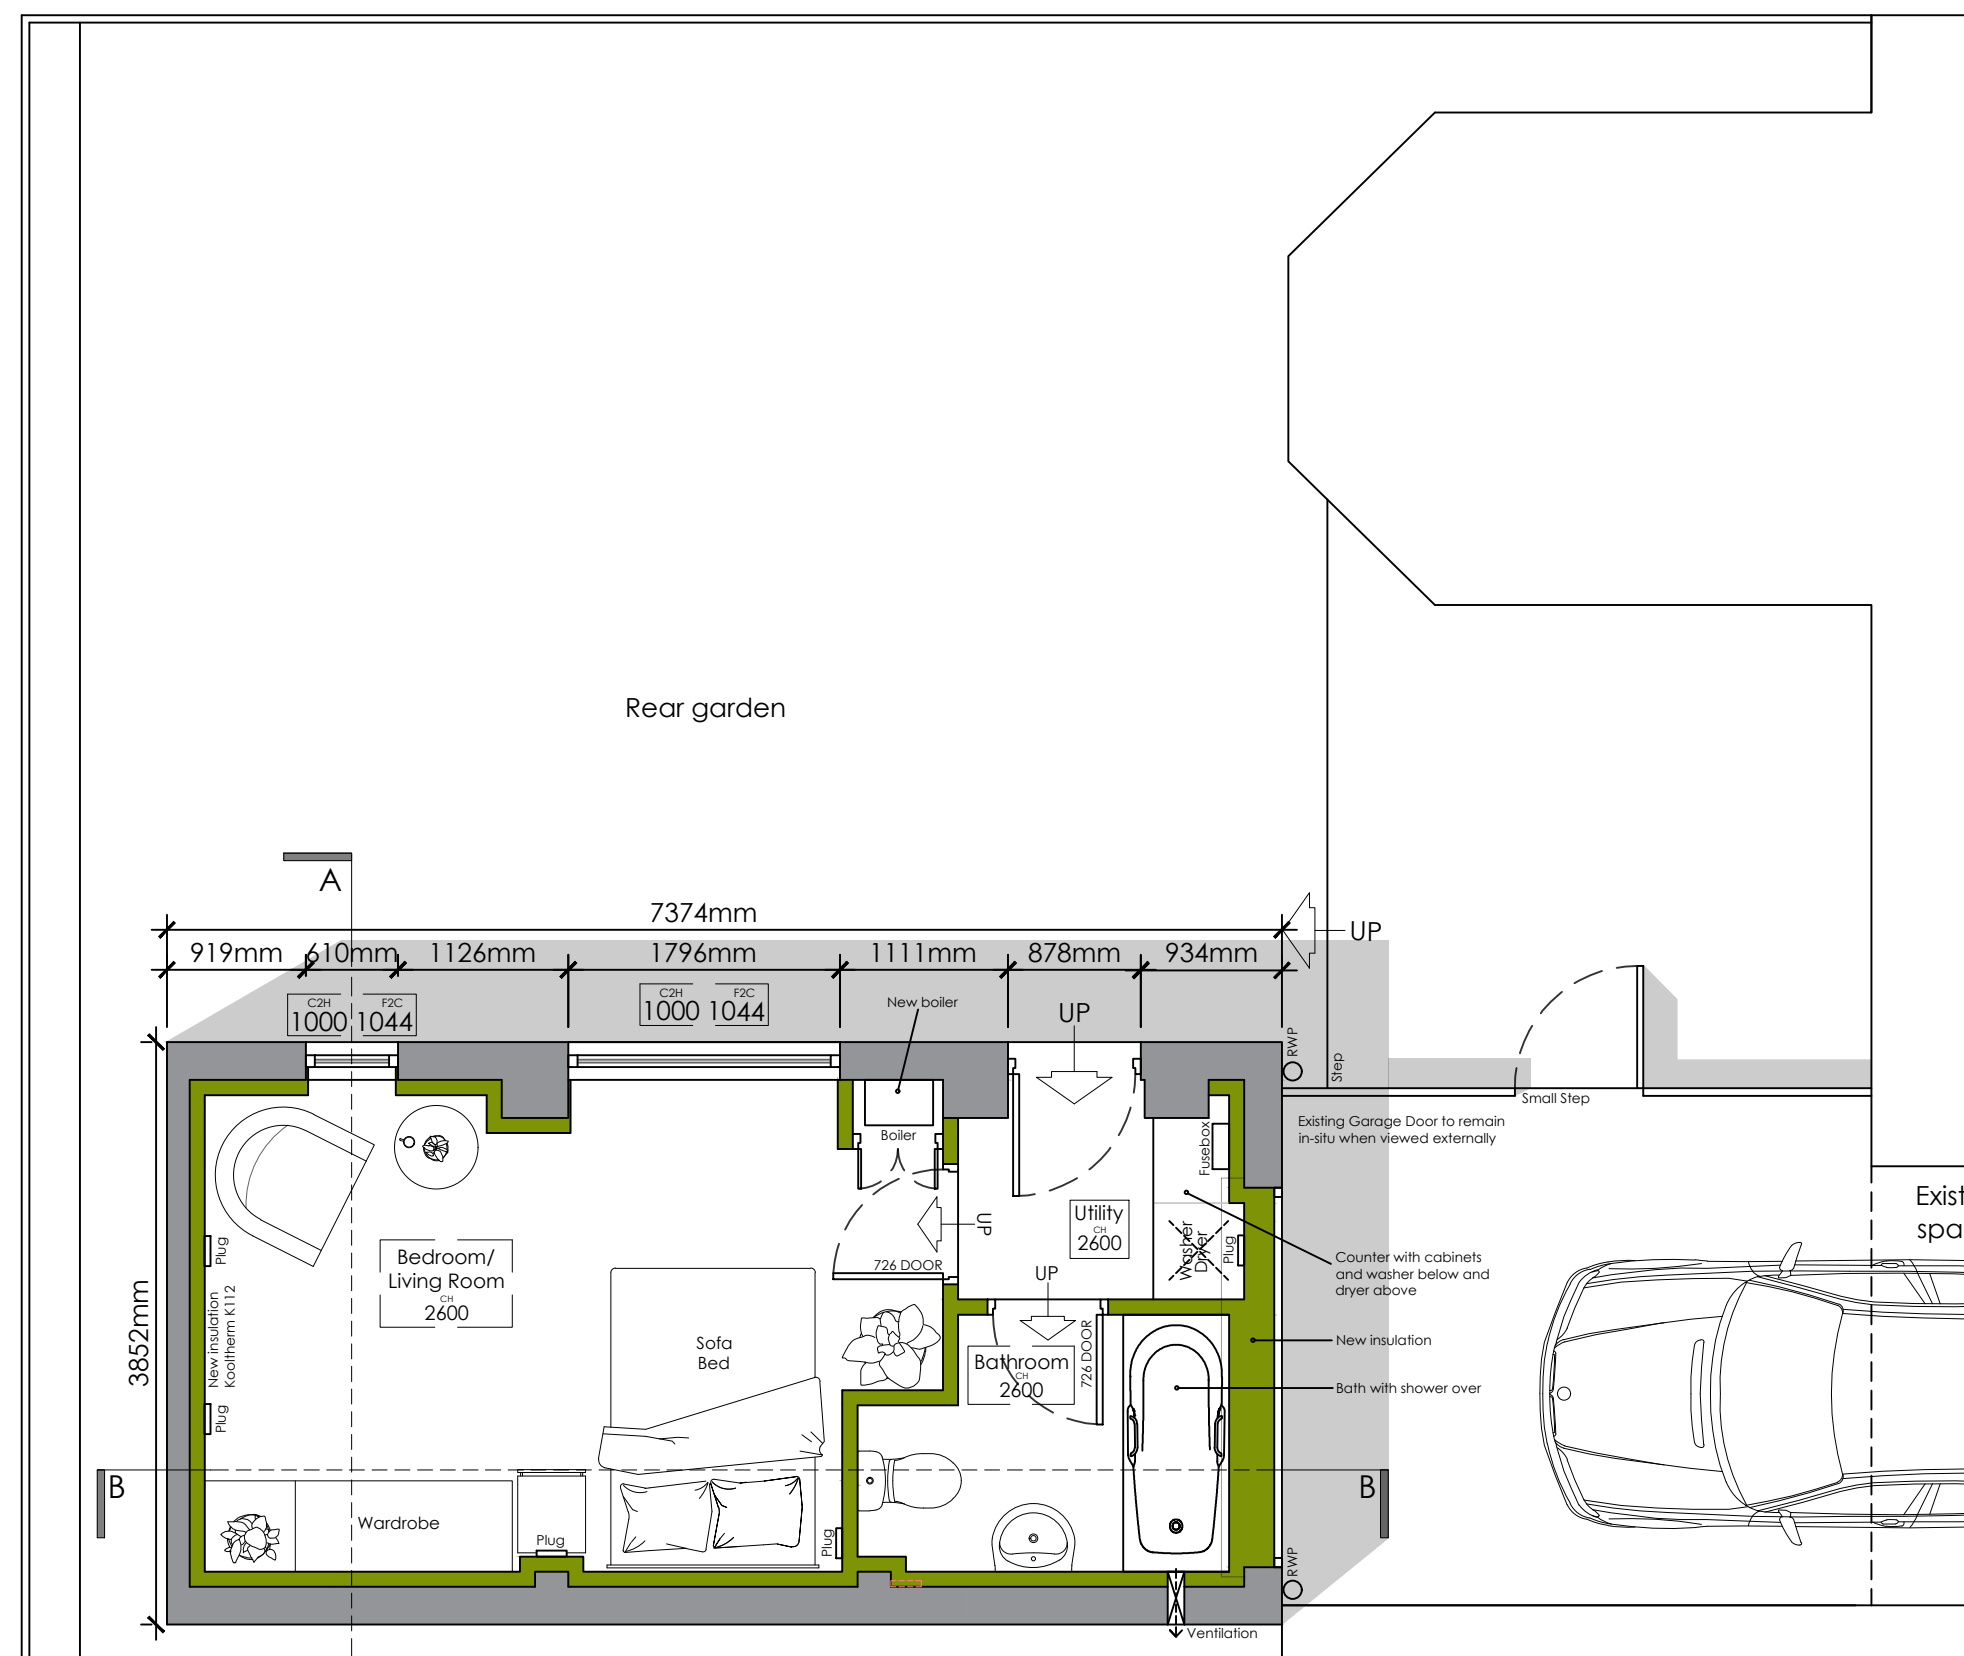

PROPOSED GROUND FLOOR PLAN

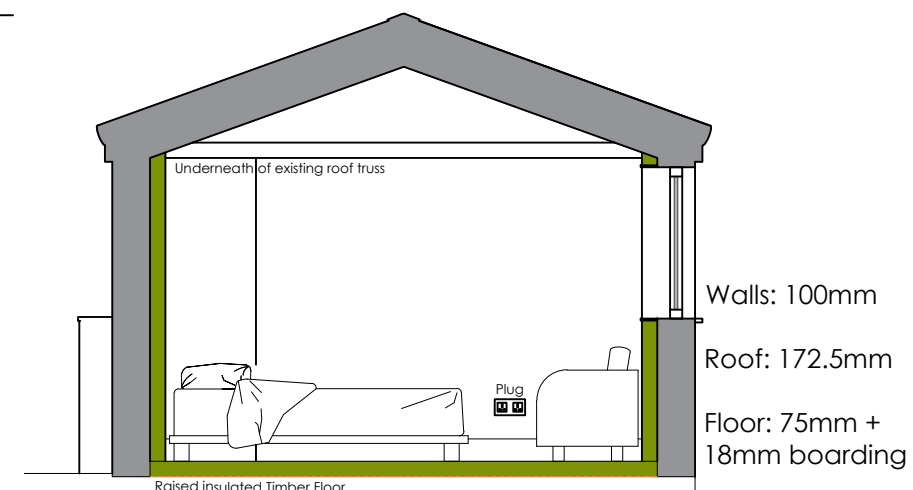



PROPOSED SECTION A-A

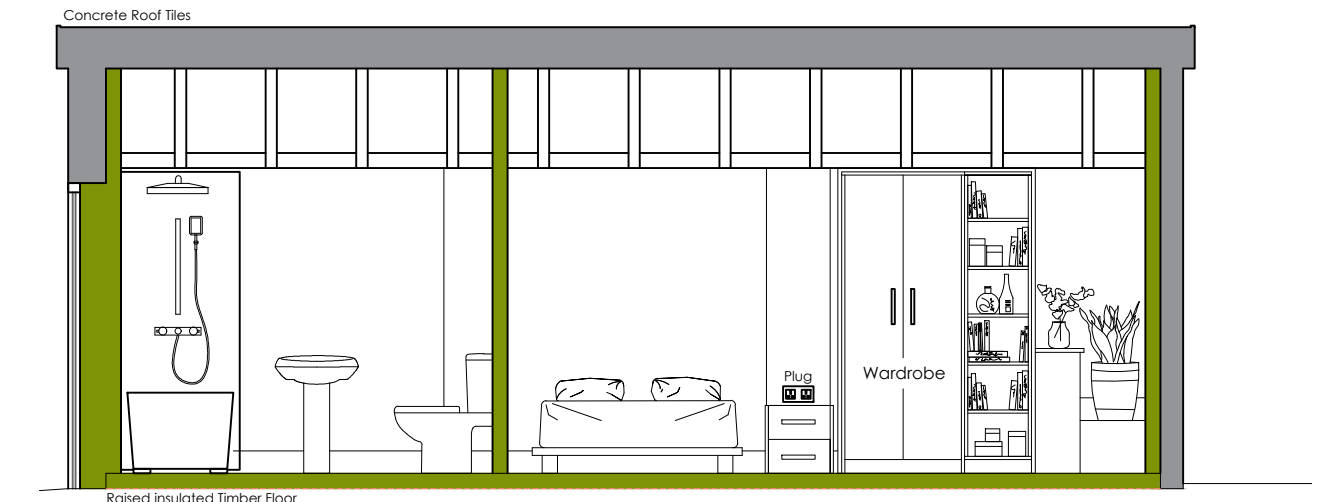

PROPOSED SECTION B-B

OUTLINE OF EXISTING PROPERTY (No. 43 Kemple View)

Existing parking to site & front door
unaltered and unchanged all remaining
as illustrated on drawing ref: 7446-E01

 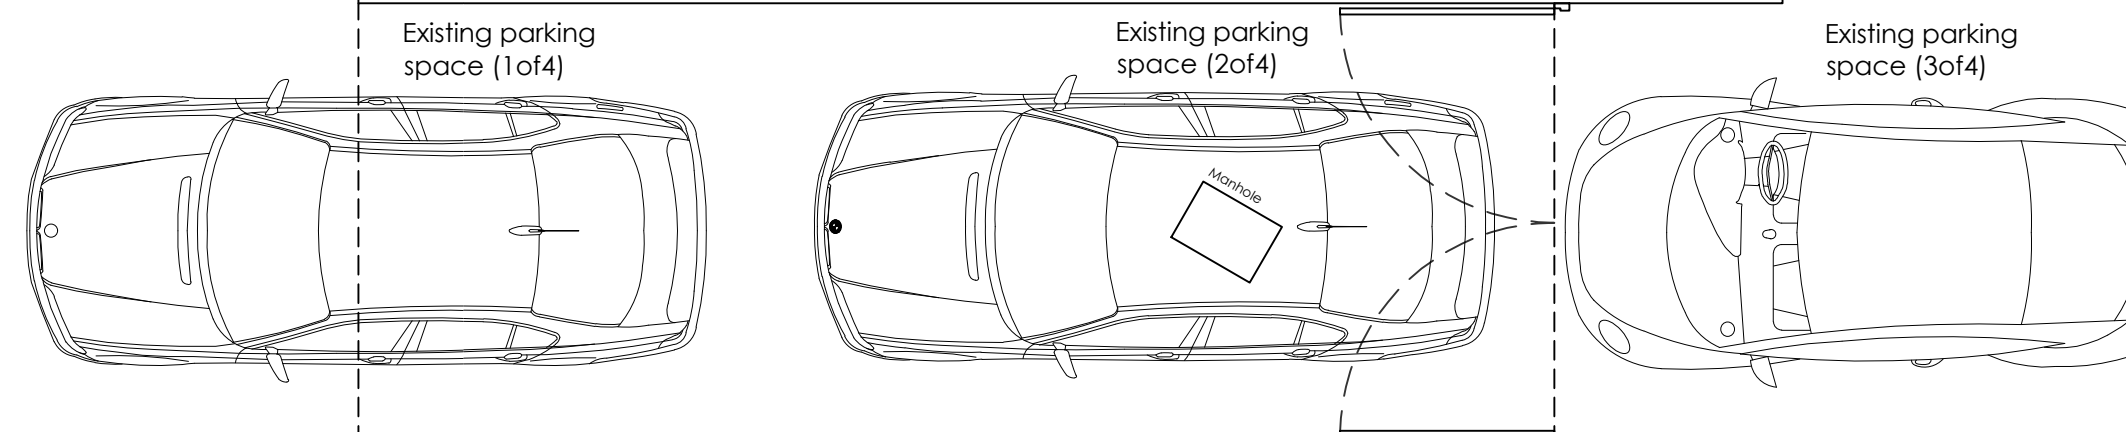

REVISIONS:

Rev A - Client Amendment. - June 26 - CA

Client	Mr & Mrs Smallwood
Job Title	Change of use of existing garage converted into a habitable room at: 43 Kemple View Clitheroe BB7 2QD

Drawing Title
Proposed Plans, Elevations & Sections

Scale	Date	Drawn
1:50 @ A2	June 26	CA