



PROPOSED NORTH ELEVATION
Scale 1:100



PROPOSED EAST ELEVATION
Scale 1:100



PROPOSED SOUTH ELEVATION
Scale 1:100




EXISTING NORTH ELEVATION
Scale 1:100




EXISTING EAST ELEVATION
Scale 1:100




EXISTING SOUTH ELEVATION
Scale 1:100

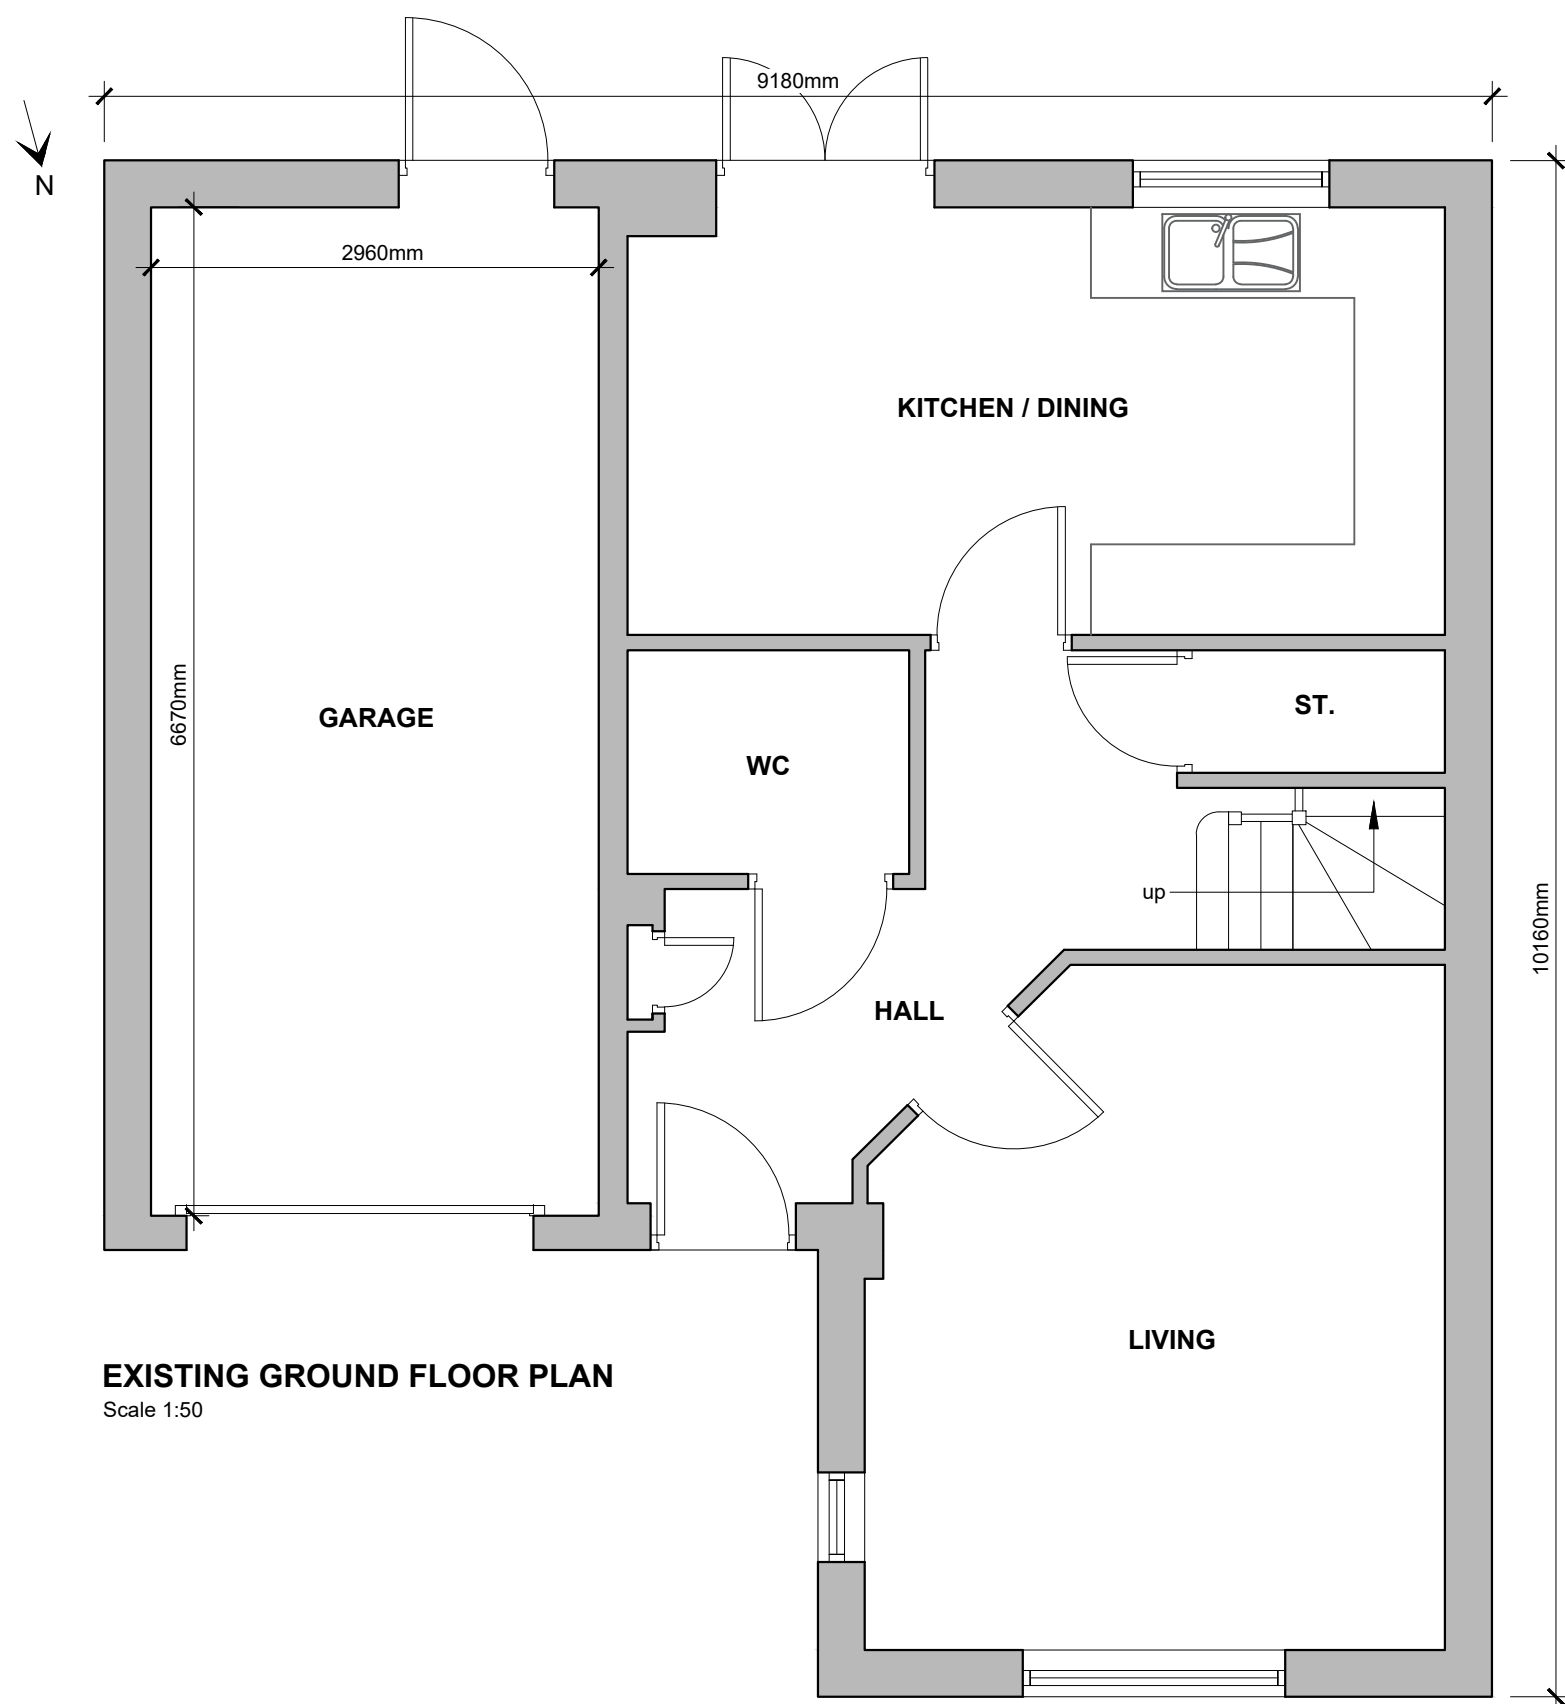


EXISTING GROUND FLOOR PLAN
Scale 1:50

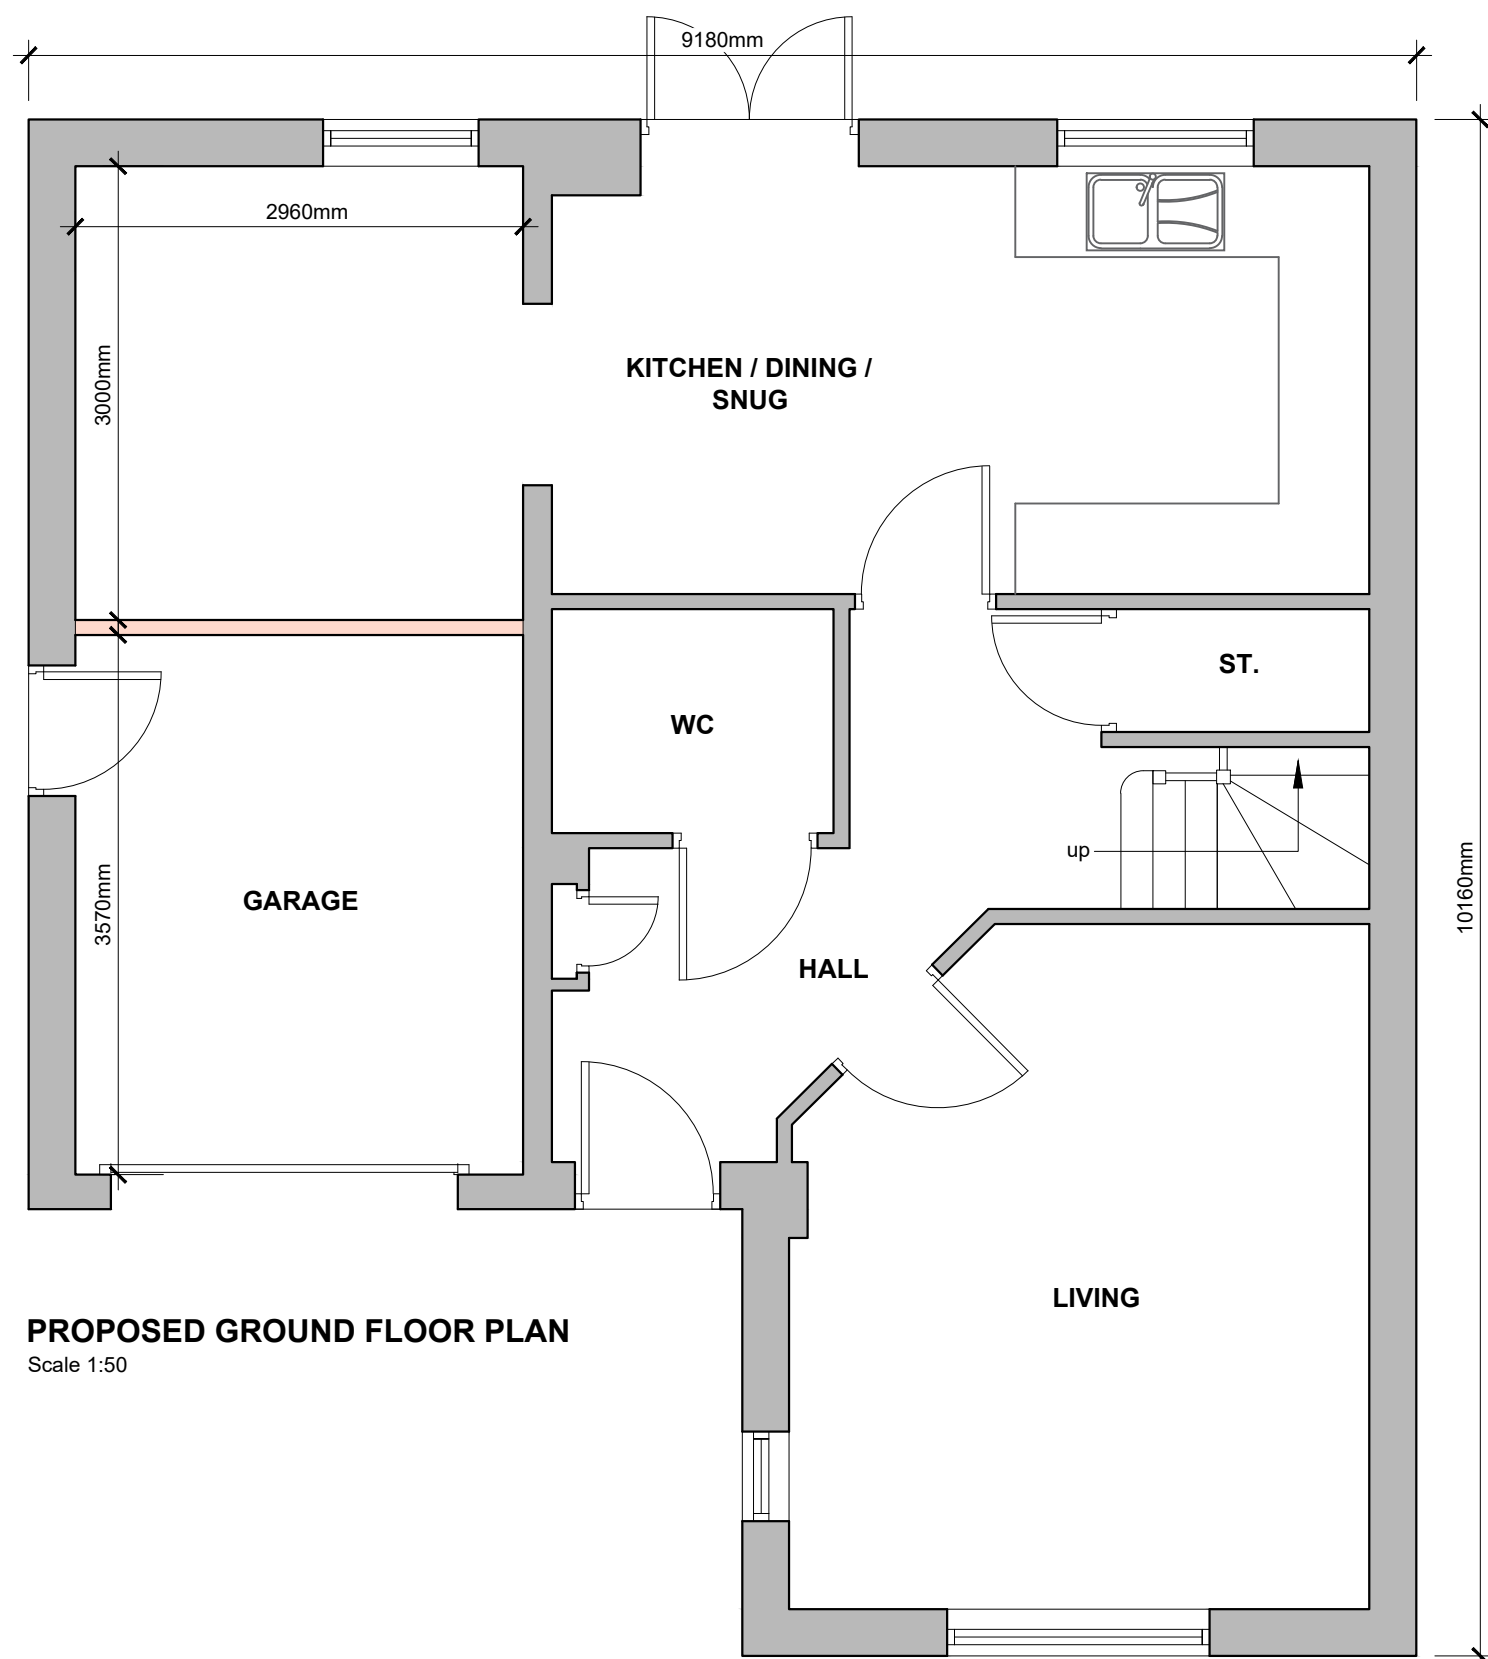

PROPOSED GROUND FLOOR PLAN
Scale 1:50

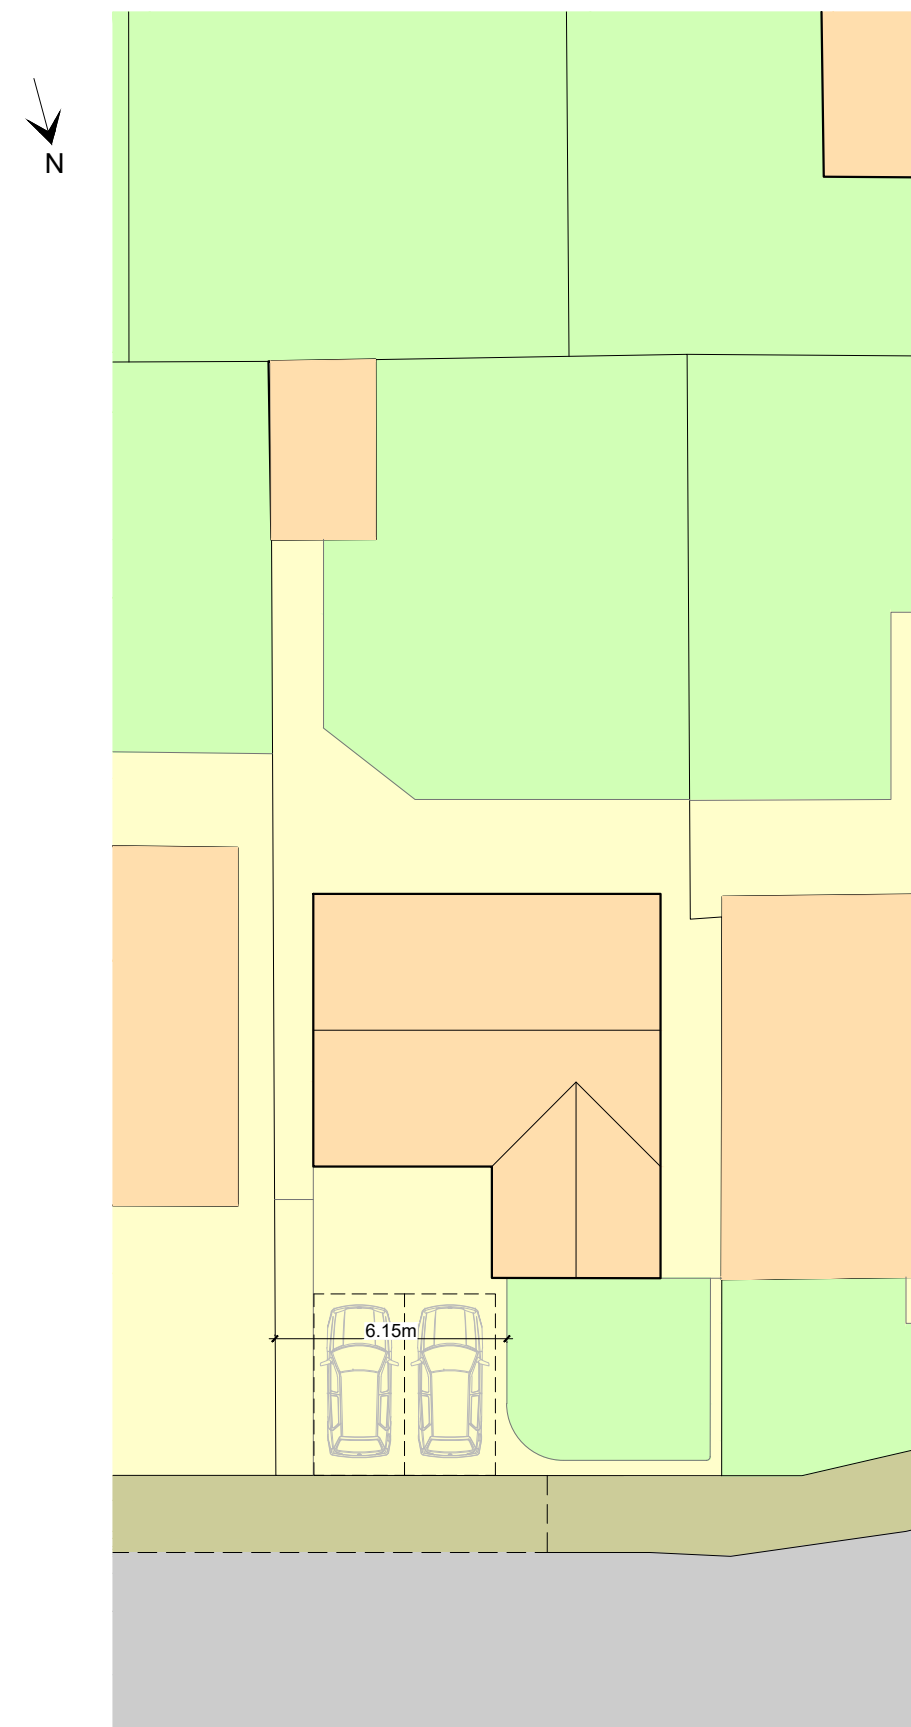

EXISTING SITE PLAN
Scale 1:200

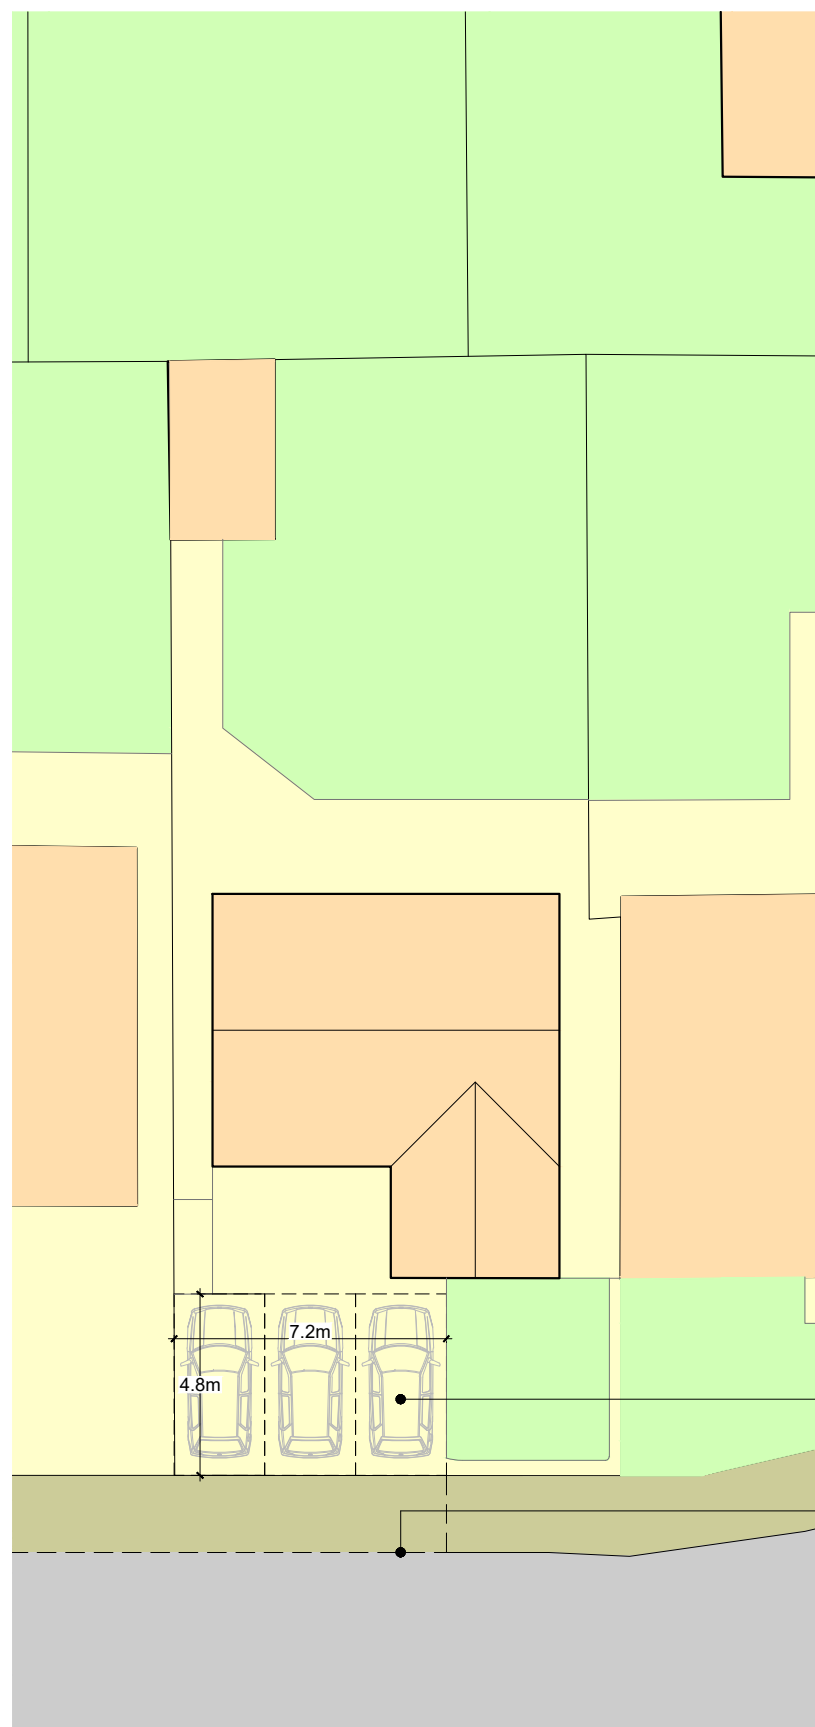

PROPOSED SITE PLAN
Scale 1:200

Additional parking space
(Permeable tarmac)

Existing low level /
dropped kerb across
driveway / dwelling
frontage