



NOTES:


1: The Contractor, Sub Contractor or specialist supplier are responsible for confirming site dimensions prior to fabrication 2: Any dimensional discrepancies are to be reported to the Architect immediately

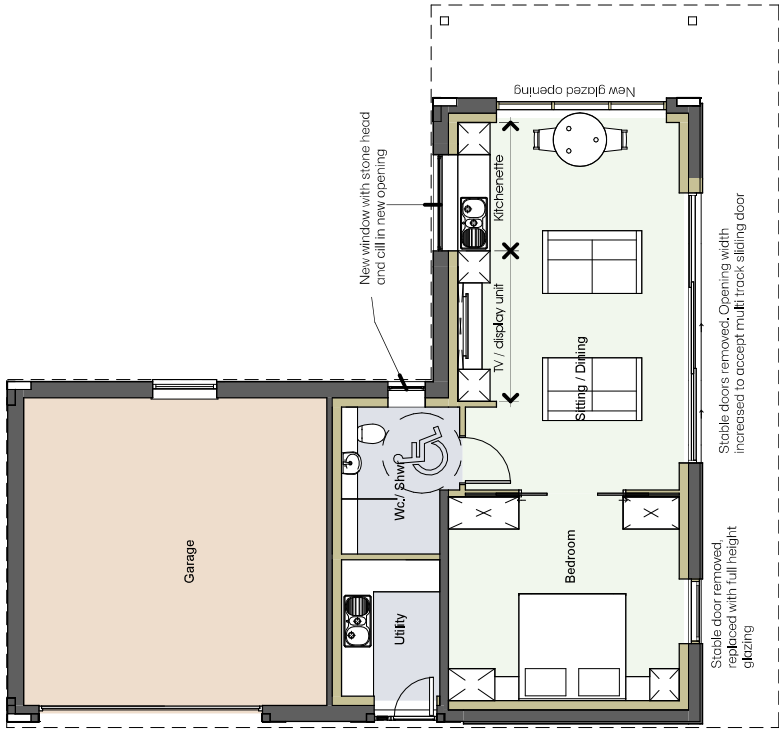


South East
1 : 100

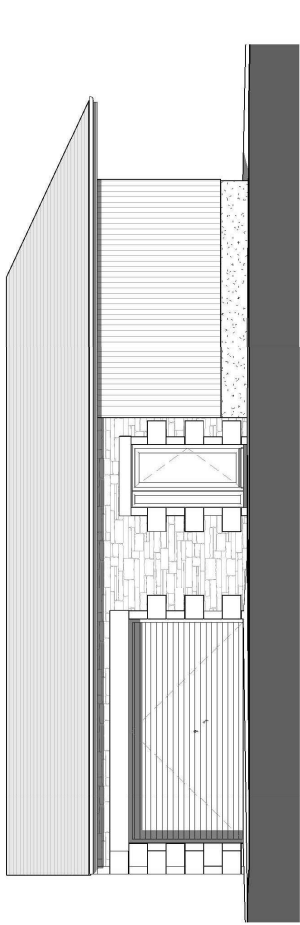


South West
1 : 100

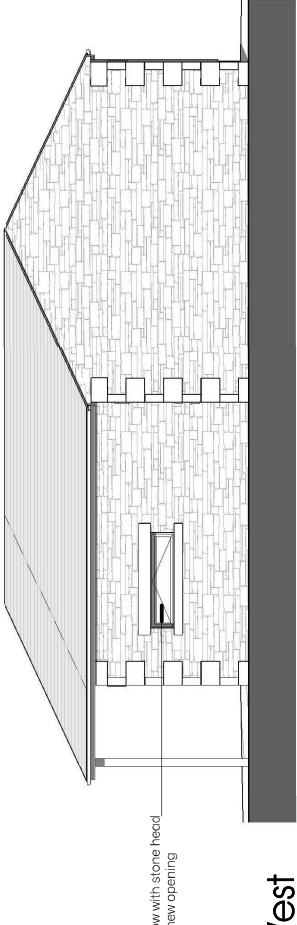


North West
1 : 100

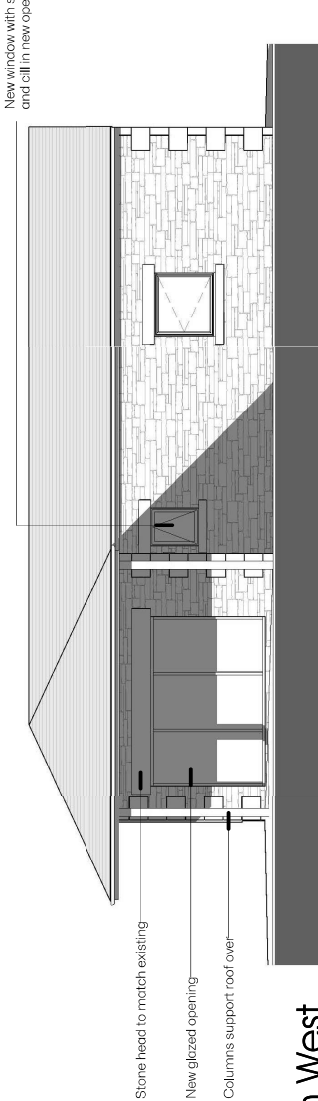

North East
1 : 100

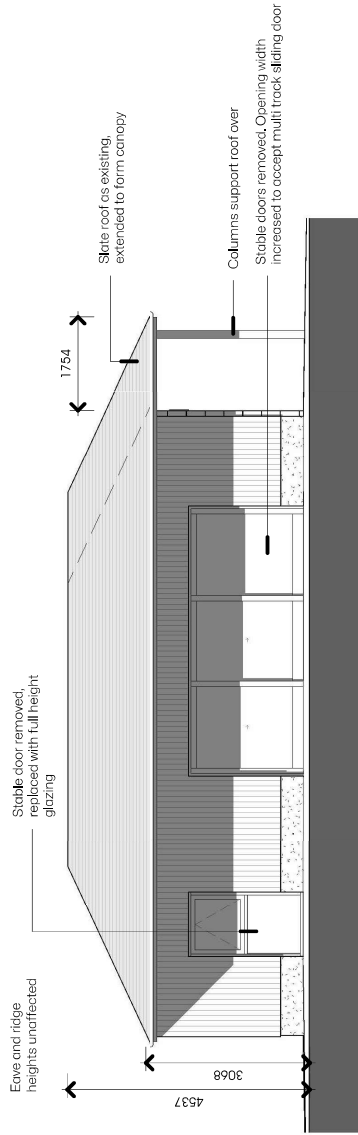

Roof Plan
1 : 200

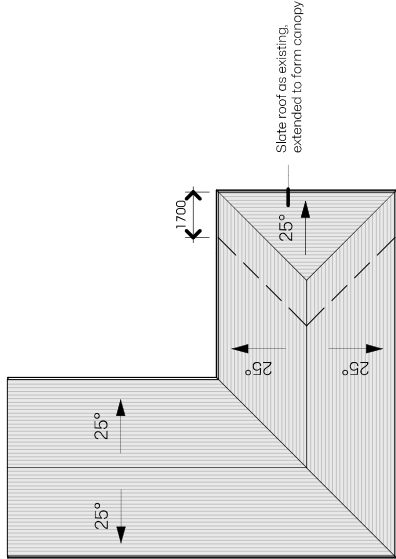

Proposed Change of Use
Moneymoon,
Preston Road, PR3 3YD
Mr Moss

Planning Application
Proposed Plans and
Elevations


DATE March 2026

A 27-08-2026 Scheme reduced to reflect comments from LAPD


JOB NO 3357
DRAWING NO 020
REVISION A
SCALE As indicated @ A3

PGB
ARCHITECTURAL
SERVICES LTD

NOTES:
1: This drawing is for Planning Application purposes only

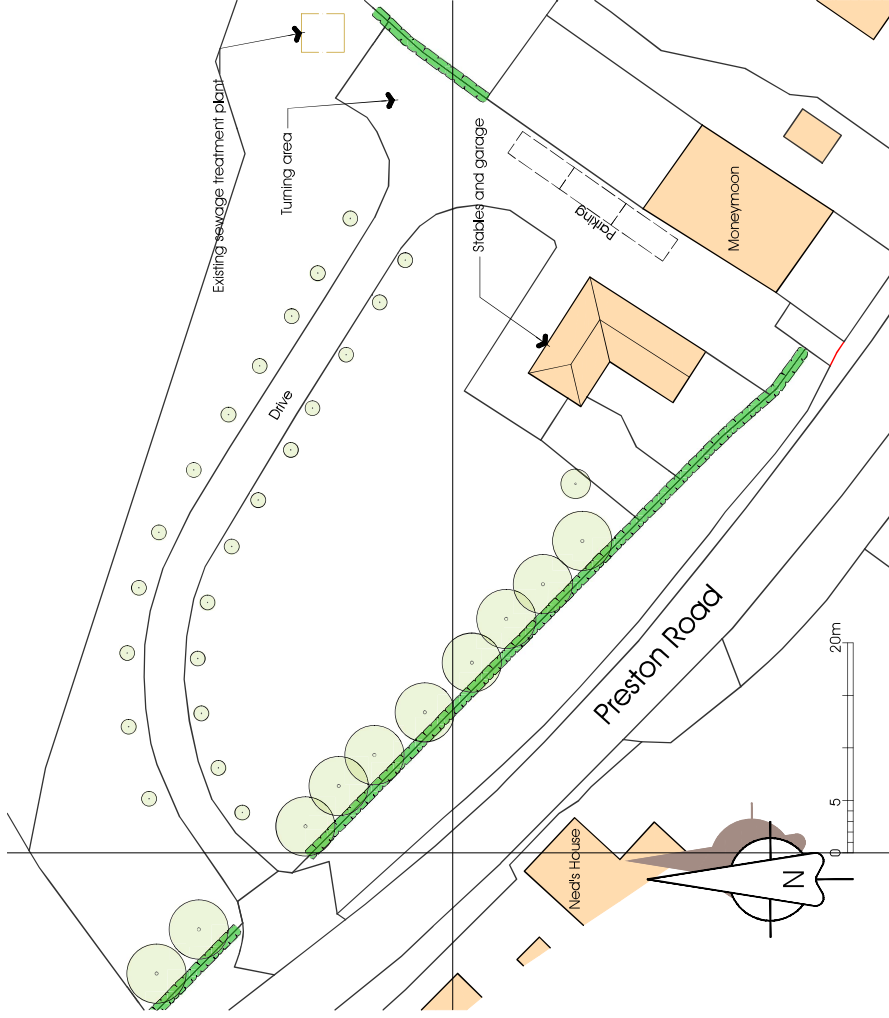

Existing Block Plan

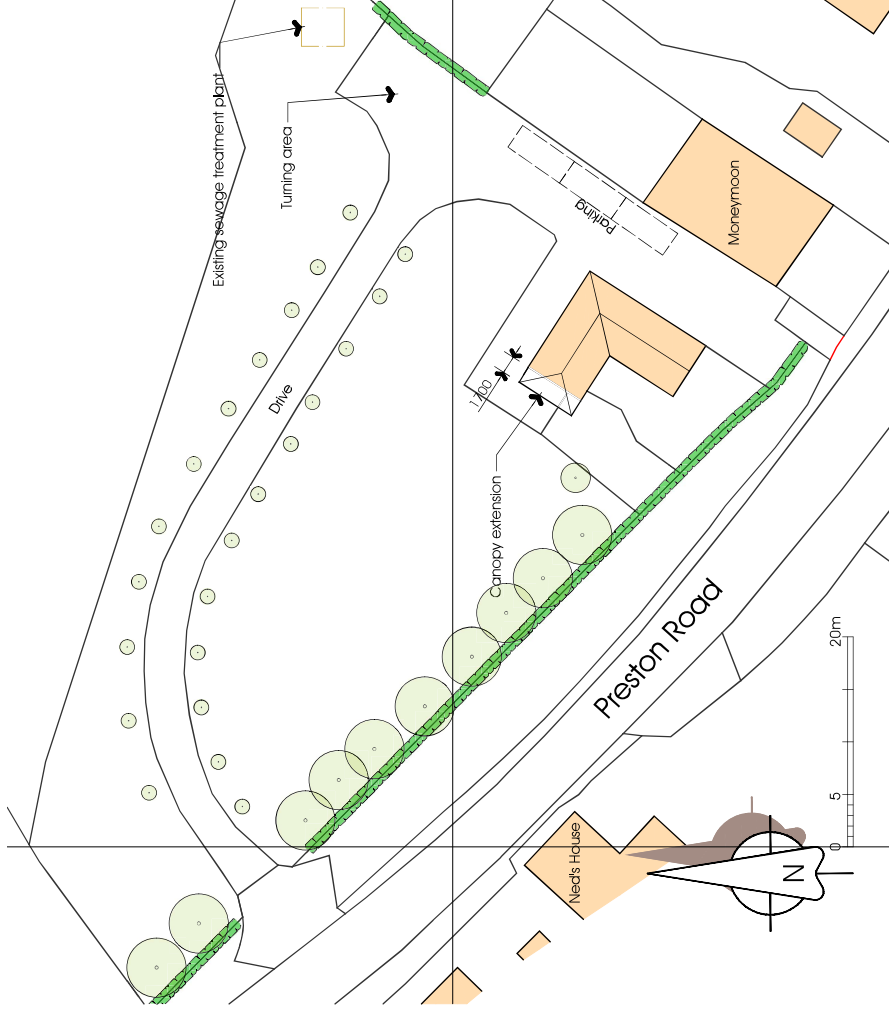

Proposed Block Plan

Rev B 27/08/2026 Parking added

Proposed Change of Use

Moneymoon Preston Road PR3 3YD

Mr Moss

Existing and Proposed

Block Plan

DATE 01/07/2026

JOB NO. 3357

DRAWING NO. 030

REVISION B

SCALE 1:500 @ A3