



NOTES:
1: The Contractor, Sub Contractor or specialist supplier are responsible for confirming site dimensions prior to fabrication 2: Any dimensional discrepancies are to be reported to the Architect immediately

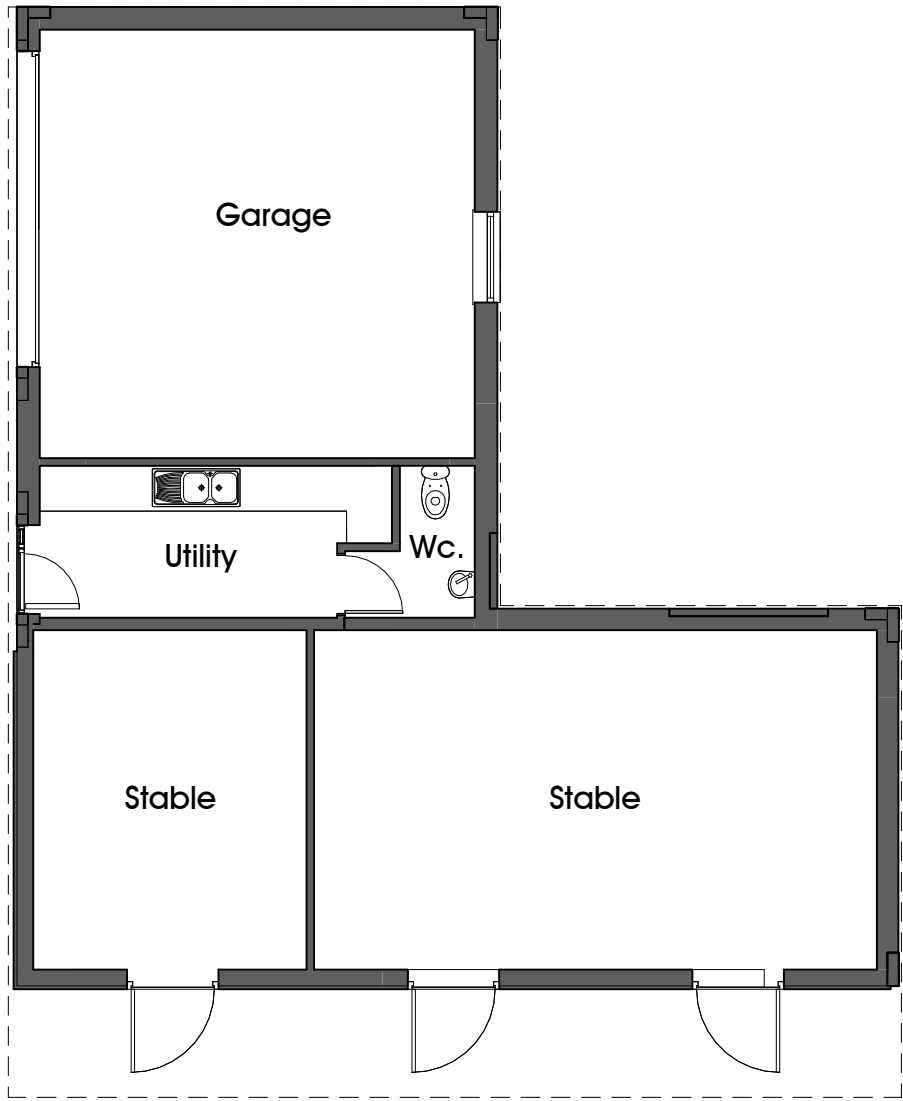


Plan
1 : 100
0 1 2 3 4 5m

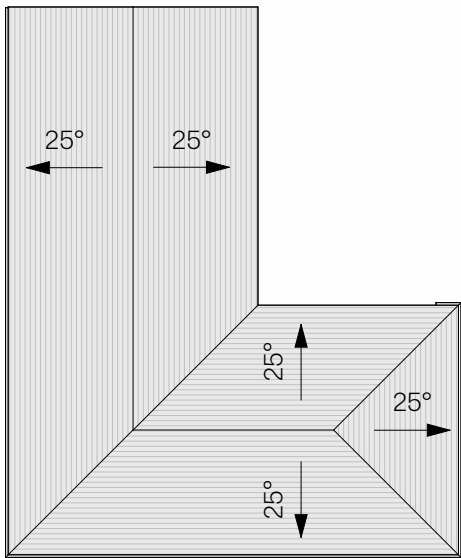


Roof Plan
1 : 200
0 1 5 10m




South East
1 : 100

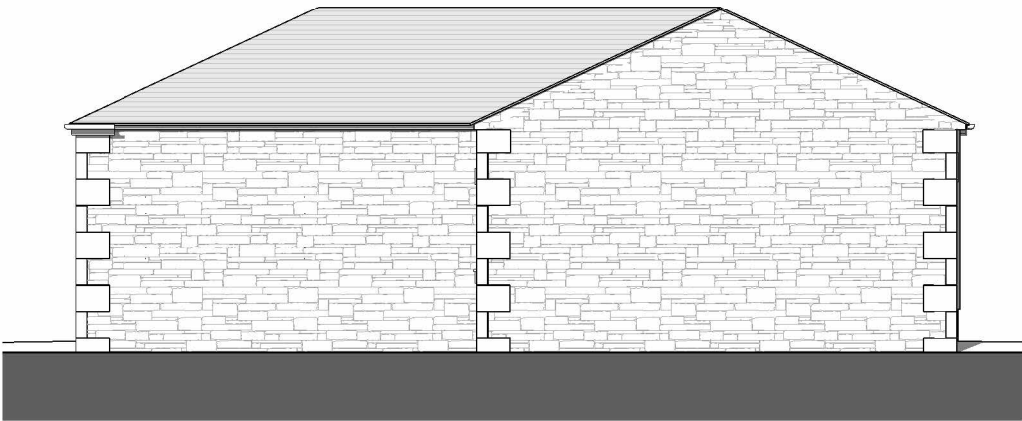

South West
1 : 100

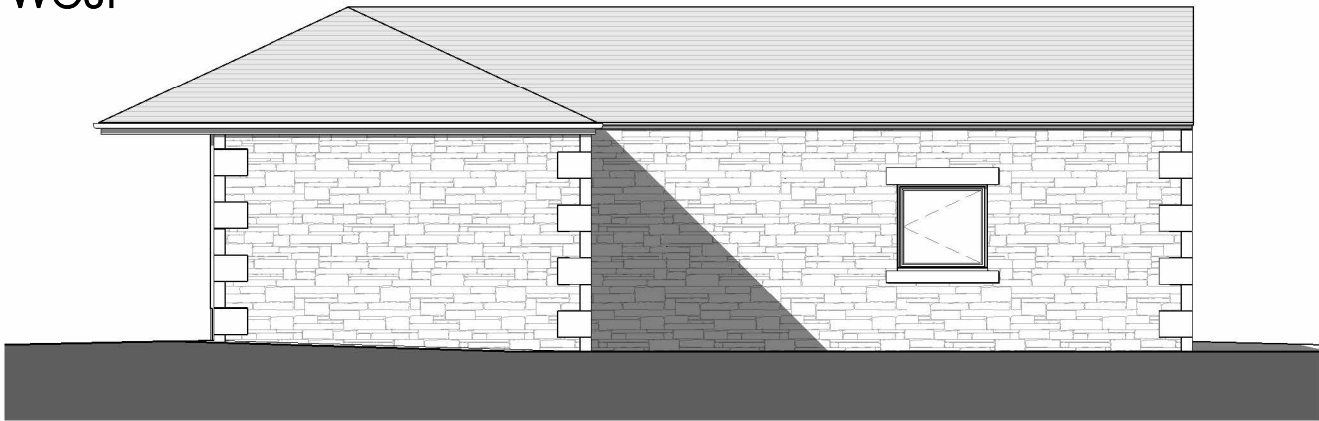

North West
1 : 100

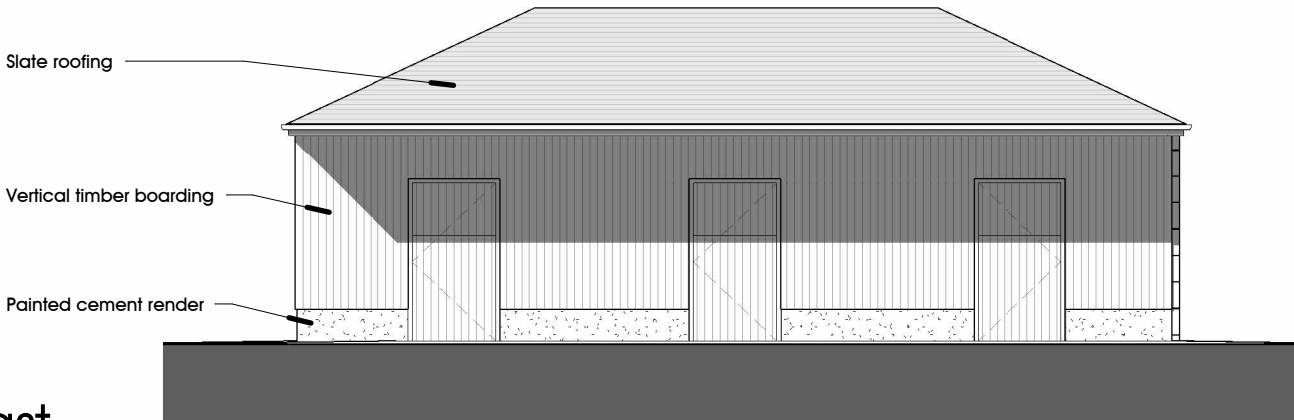

North East
1 : 100

Proposed Change of Use
Moneymoon,
Preston Road. PR3 3YD
Mr Moss

Planning Application
Existing Plans and Elevations

DATE Dec 2022

JOB NO 3357
DRAWING NO 010

REVISION

SCALE As indicated @
A3