




AS EXISTING (OPEN SILAGE CLAMPS)

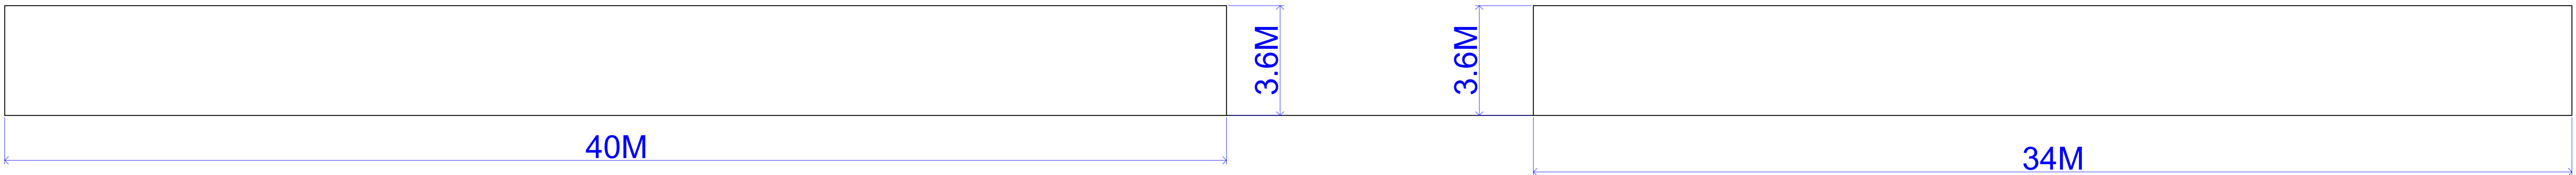

BLOCK PLAN AS EXISTING

 

PLAN VIEW

 


SITE PLAN 1:500
Metres
0 10 20

Black Moss Farm

Tanks

N

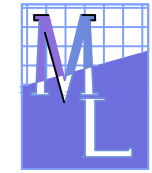 Office: A, Bradley Hill Farm, Caughnham-Block, Preston PR3 0GA Telephone: 01995 640135 Mobile: 07813296267 e-mail: msl@planning.org	DRAWN BY:	CLIENT: MR T KNOWLES	DATE: 25TH JUNE 2025
	PROJECT: AS EXISTING ROOF OVER EXISTING OPEN SILAGE CLAMP	DWG NO: MLTK/6525	
	BLACKMOSS FARM, ELMRIDGE CHIPPING PR3 2NY	SCALE: 1:100 & 1:500 A0	