



General Notes: Do not scale. This drawing is for planning purposes only to be read in conjunction with all other relevant drawings, details and specifications provided by the Designer, Client, Contractor and all other consultants, including Structural Engineer, Civil Engineer, and Energy Assessor. Should there be a conflict between drawings and details; the Designer should be informed prior to ordering materials or construction. Until technical approval (Building Control) has been obtained from the relevant Authority, the drawings are not for construction. Should the contractor commence site work prior to such approval being given, it is entirely at his own risk. All Risk Assessments for this project must be reviewed prior to the commencement of any work on site. The contractor is to carry out Risk Assessments and prepare method statements in line with current Health and Safety legislation. Client to advise on boundary limits and ownership, and any TPOs. DC Architectural Design does not accept liability for the quality of workmanship on-site. Fire strategy, passive fire details and fire equipment locations/details are not the responsibility of DC Architectural Design

NOTE: FOR DETAILED BAT MEASURES - SEE BAT SURVEY PREPARED BY DUNELM ECOLOGY DATED: JUNE 2026

REMOVE DOWN PIPE

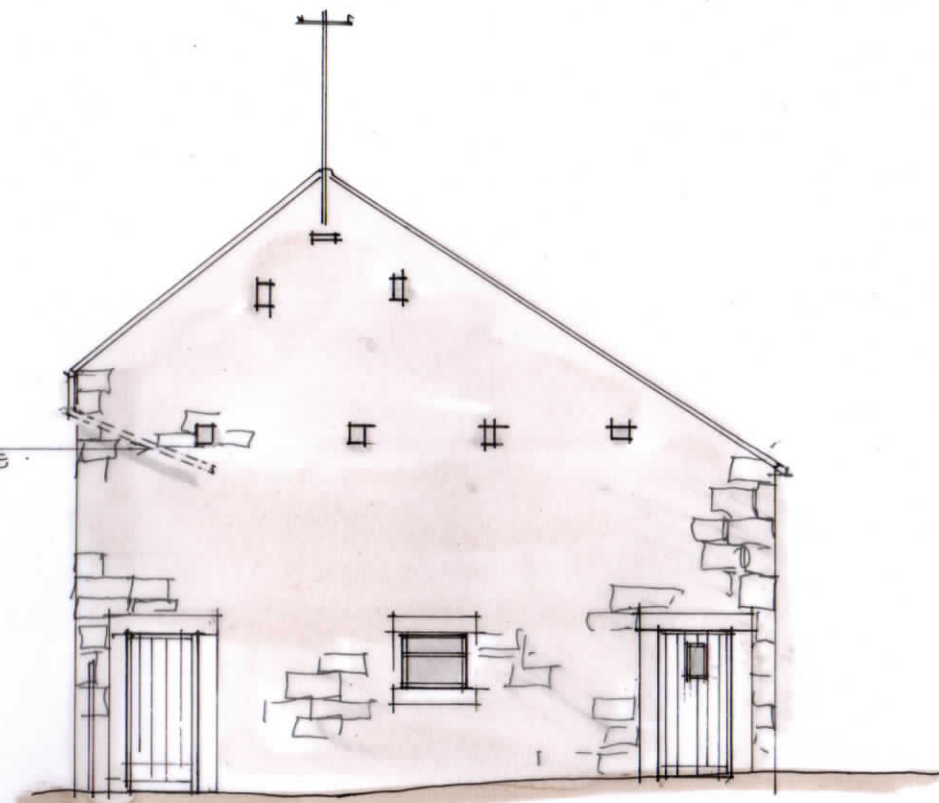

WEST FACING ELEVATION (BUILDING 3)

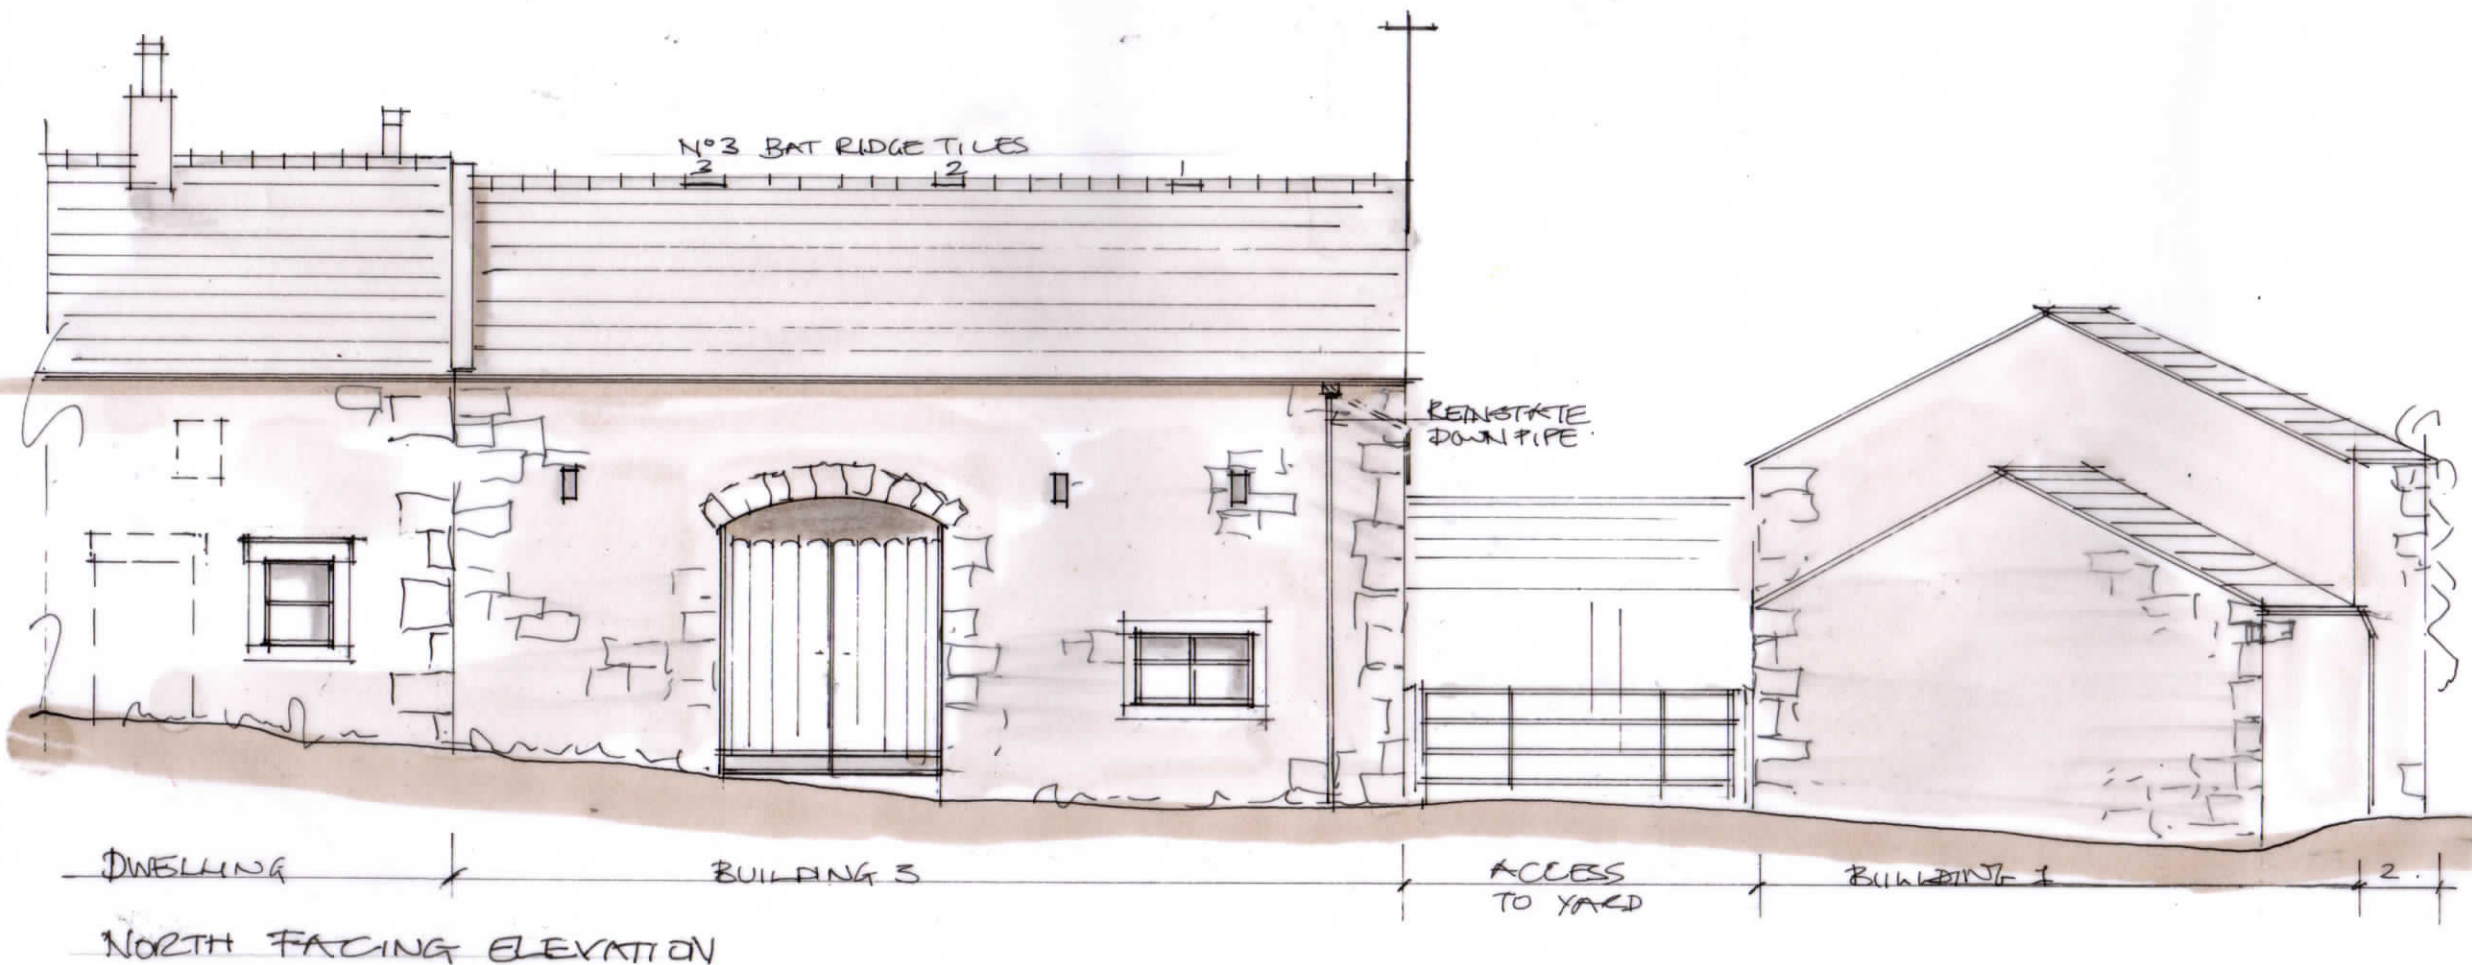

DWELLING

BUILDING 3

ACCESS TO YARD

BUILDING 1

2

NORTH FACING ELEVATION

REINSTATE DOWN PIPE

REV A: 02/09/2026 - INFORMATION FOR BAT/ECOLOGY MITIGATION ADDED.



DC

Project: Spring House Farm Barns
Title: North and Farmyard West Elevations
Date: July 2025 Scale 1:100
Drawing Number: PL/ 445B/ 04
Do not scale: Check all dimensions on site.
Copyright remains with D C Architectural Design

DC Architectural Design; Stonecroft East End Ampleforth
York YO62 4DA M 07768 960326
E info@dcarchitecturaldesign.co.uk