


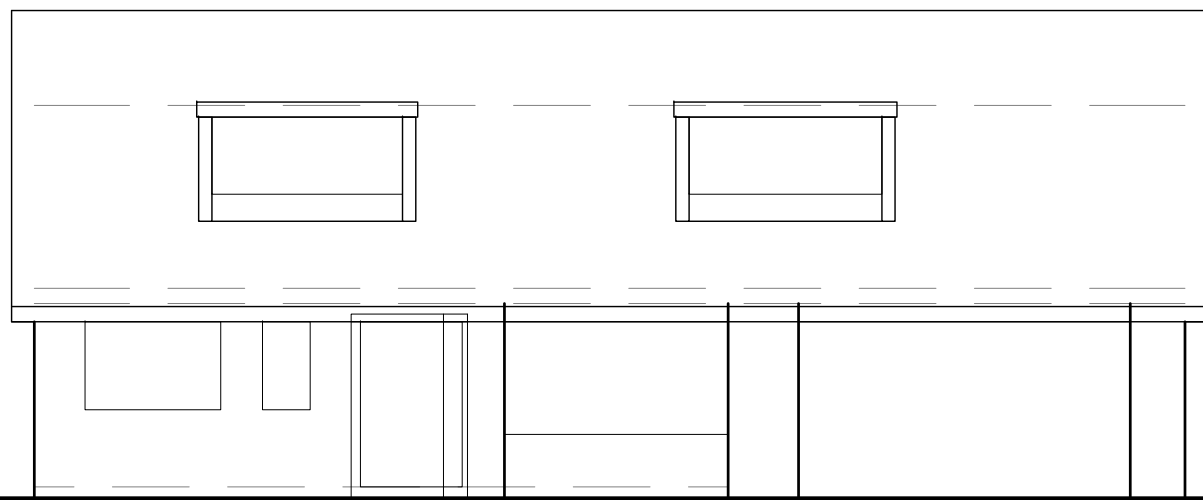


 


FRONT ELEVATION - SOUTH

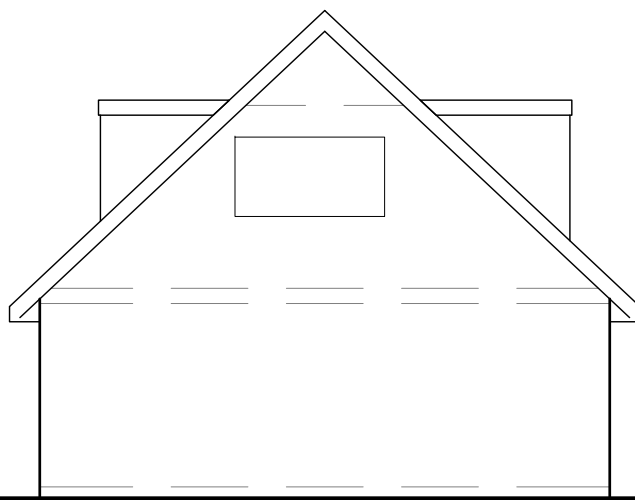


SIDE ELEVATION - EAST

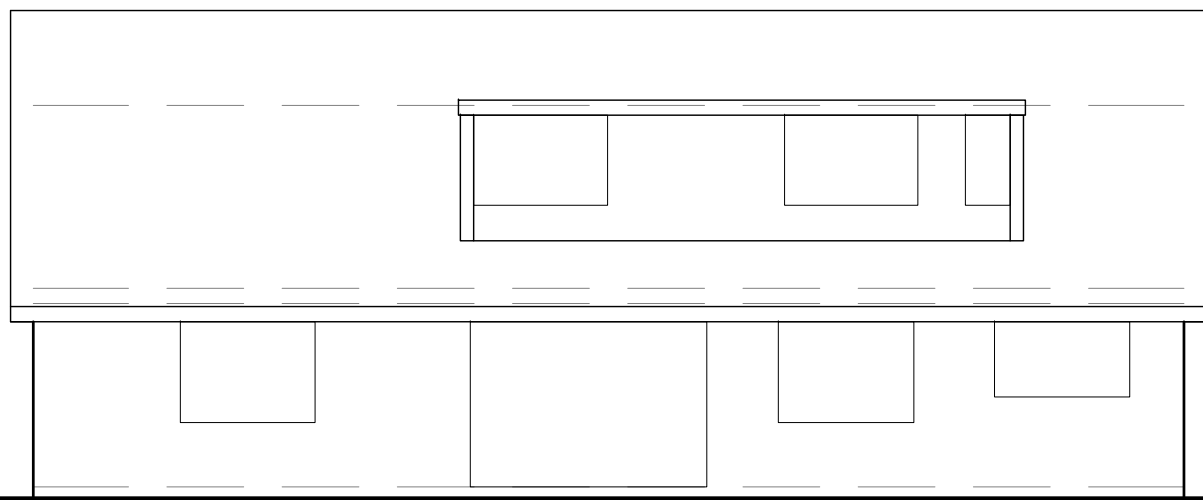



REAR ELEVATION - NORTH

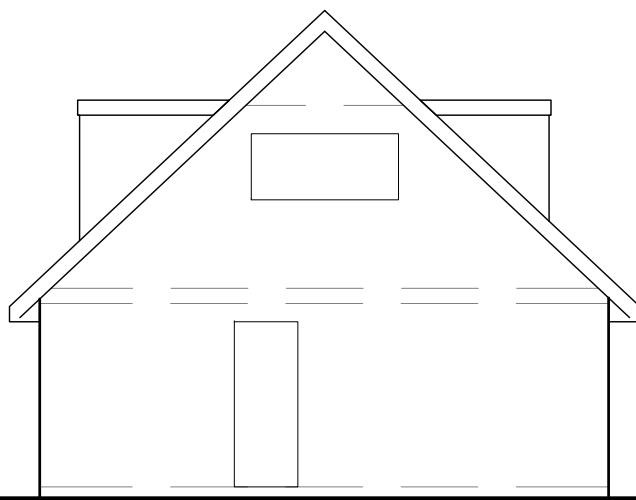


SIDE ELEVATION - WEST

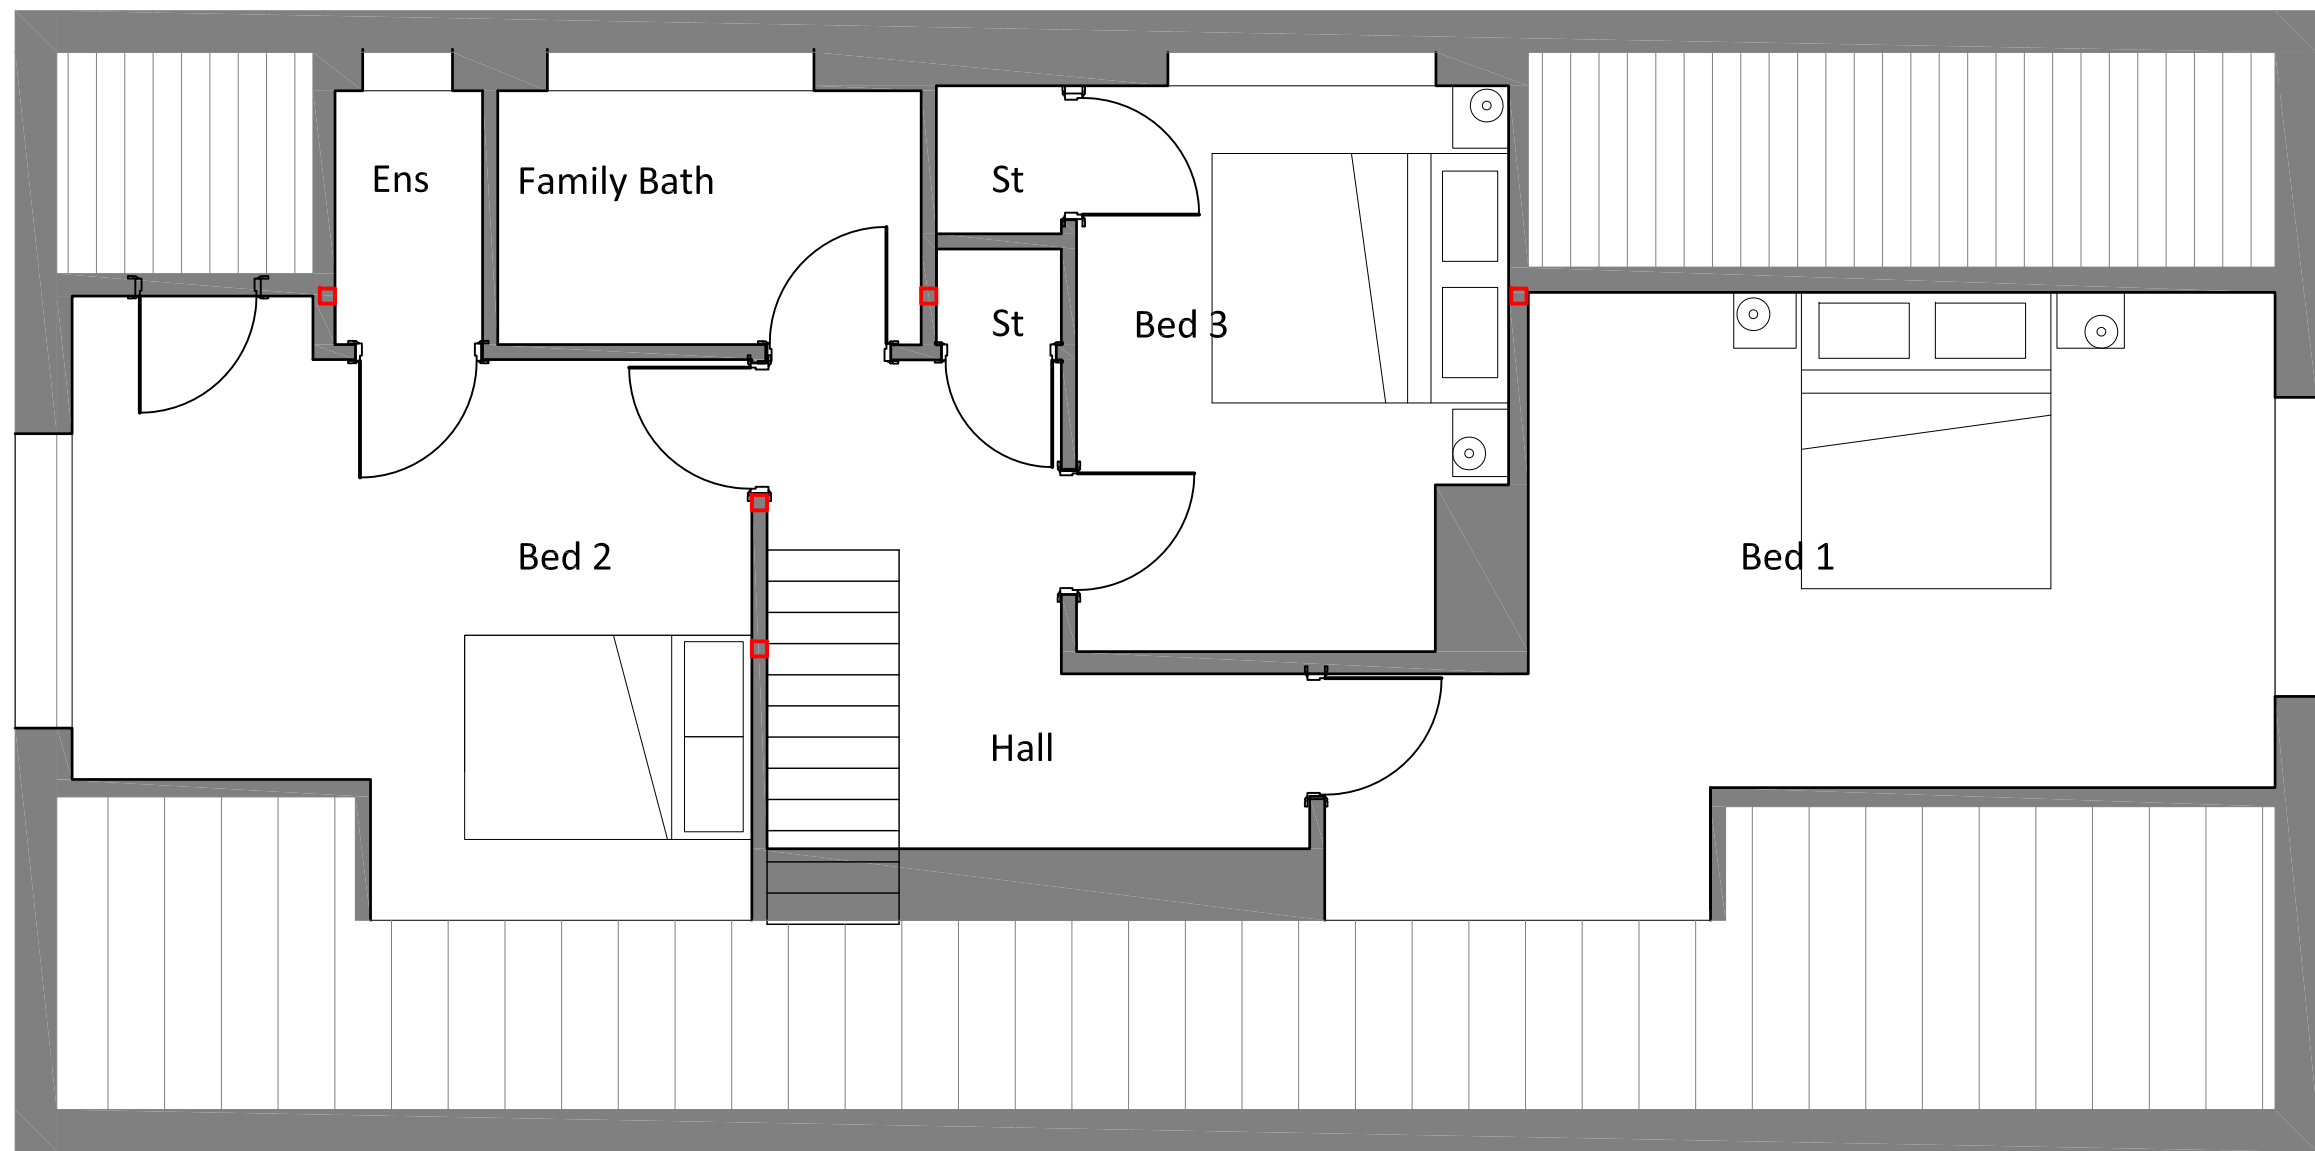


FIRST FLOOR PLAN

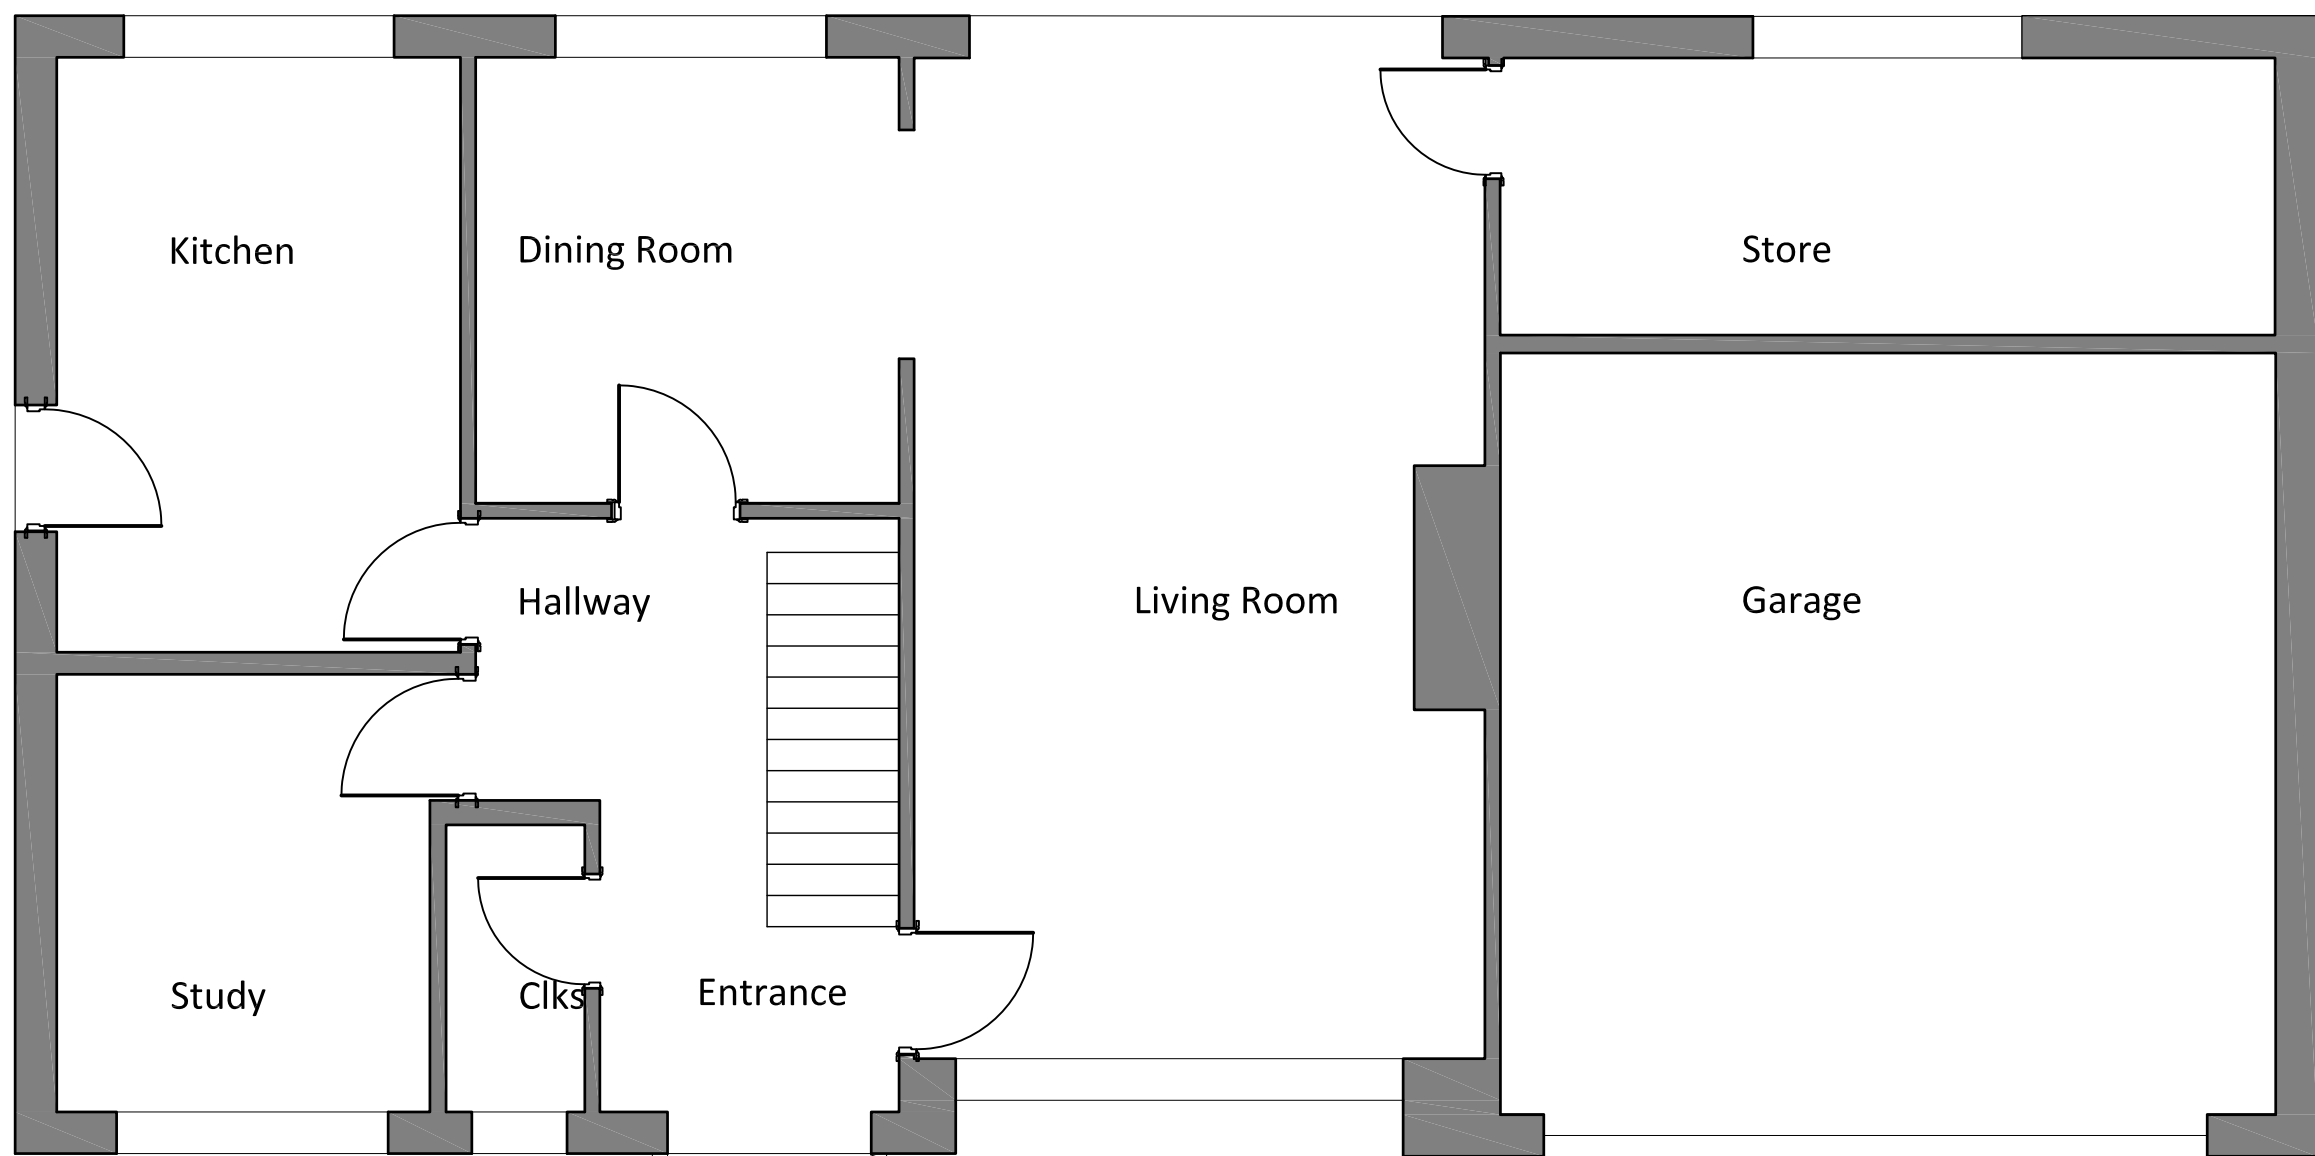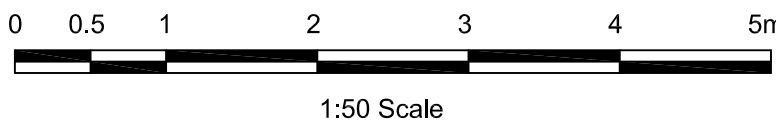

GROUND FLOOR PLAN

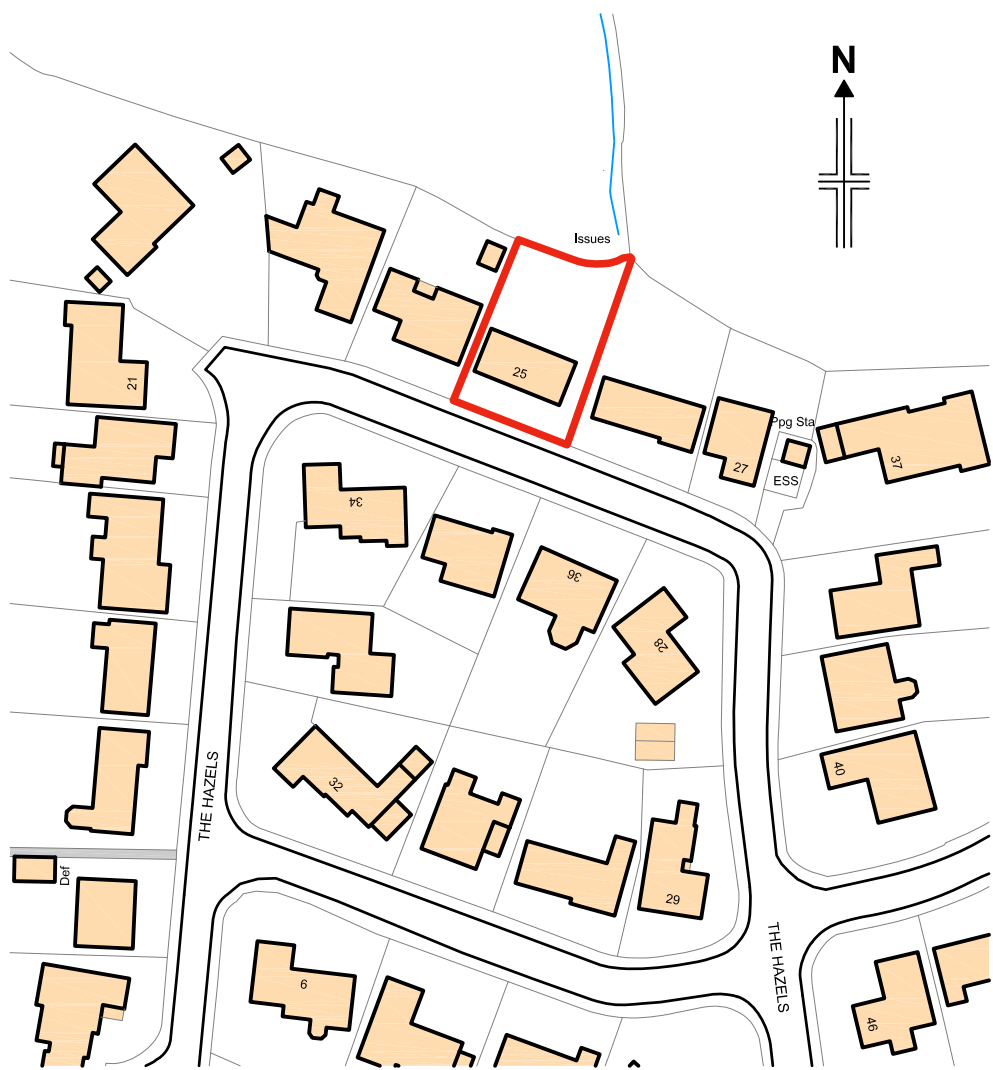

Site Location Plan

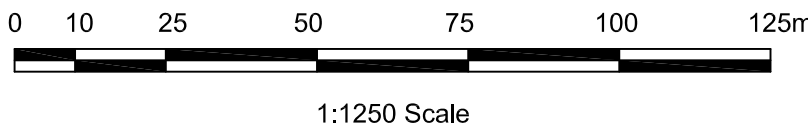

Mr M Gregory				
25 The Hazels, Wilpshire. Plans and Elevations As Existing		Drwg No. A4919-PL01	Rev.	
		Scale As Shown	Sheet Size A1	
		Date June 2026	Approved	
		Drawn DME	Checked	

PSA Design Ltd
The Old Bank House, 6 Barry Lane,
Longridge, Preston, PR3 3JA
Tel. 01772 786066
www.psadesign.co.uk
mail@psadesign.co.uk

Reproduced from Superplan Detail by the permission of
Copyright Surveyor on behalf of the Controller of the Map
Stationery Office. All rights reserved. Crown Copyright and
Landscape Rights (PSA) 17/12/2020 14:45