


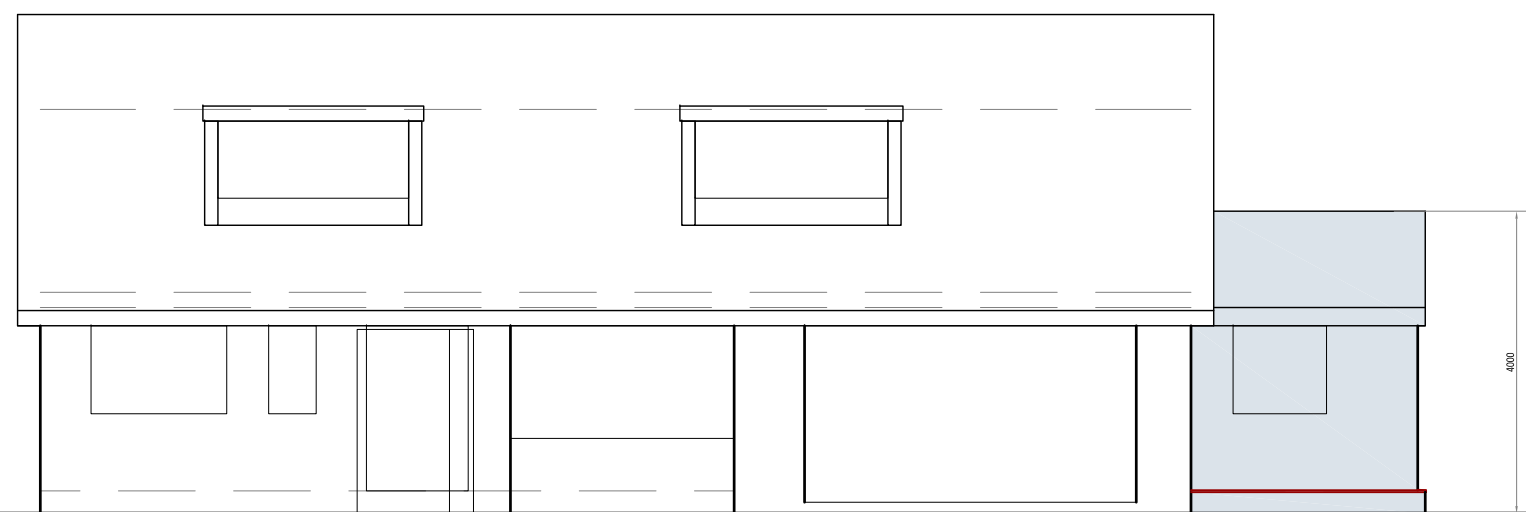


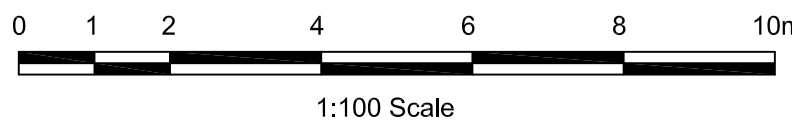


FRONT ELEVATION - SOUTH

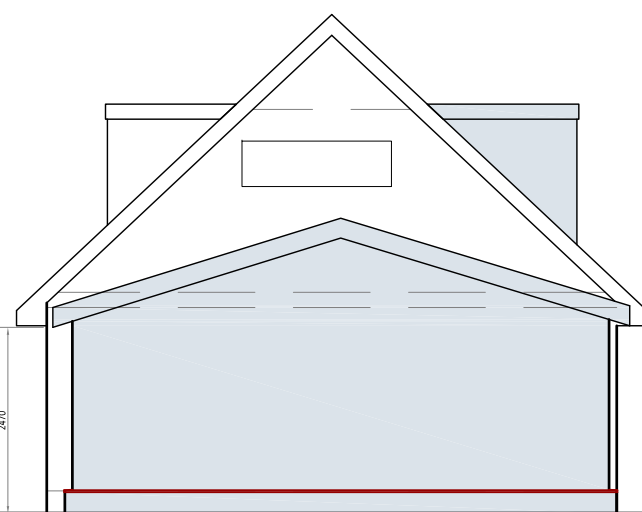


SIDE ELEVATION - EAST

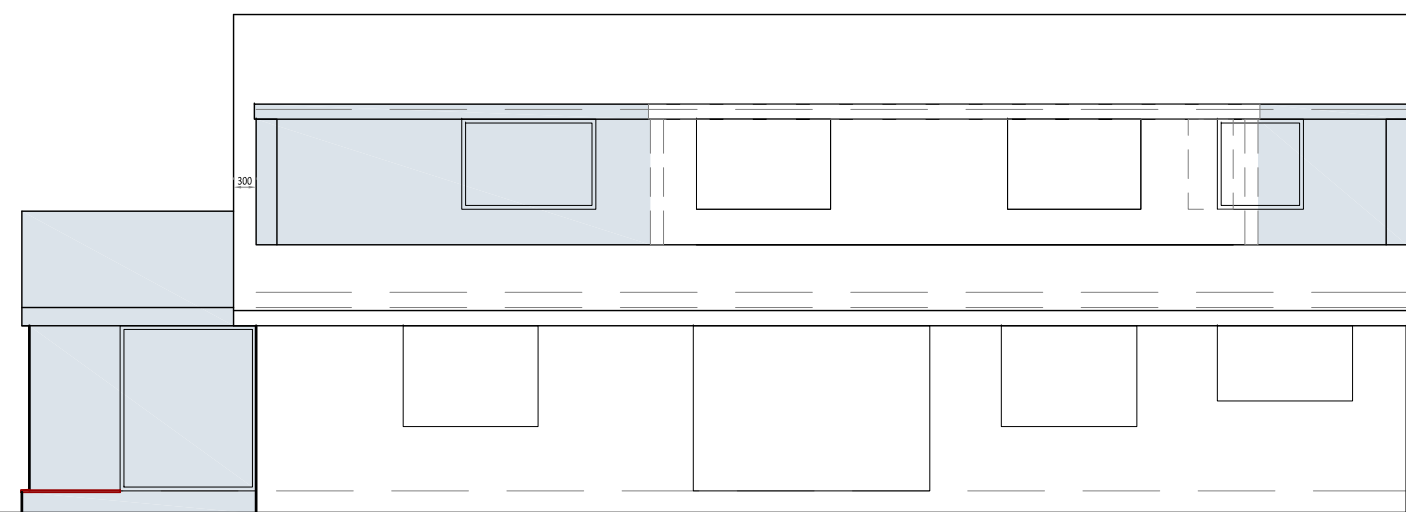



REAR ELEVATION - NORTH

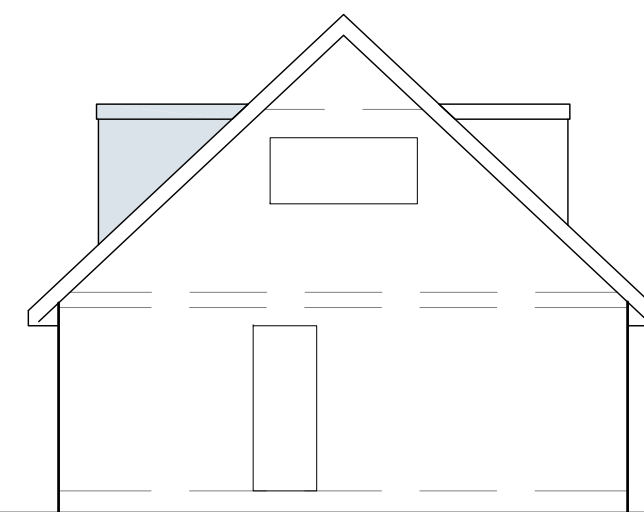


SIDE ELEVATION - WEST

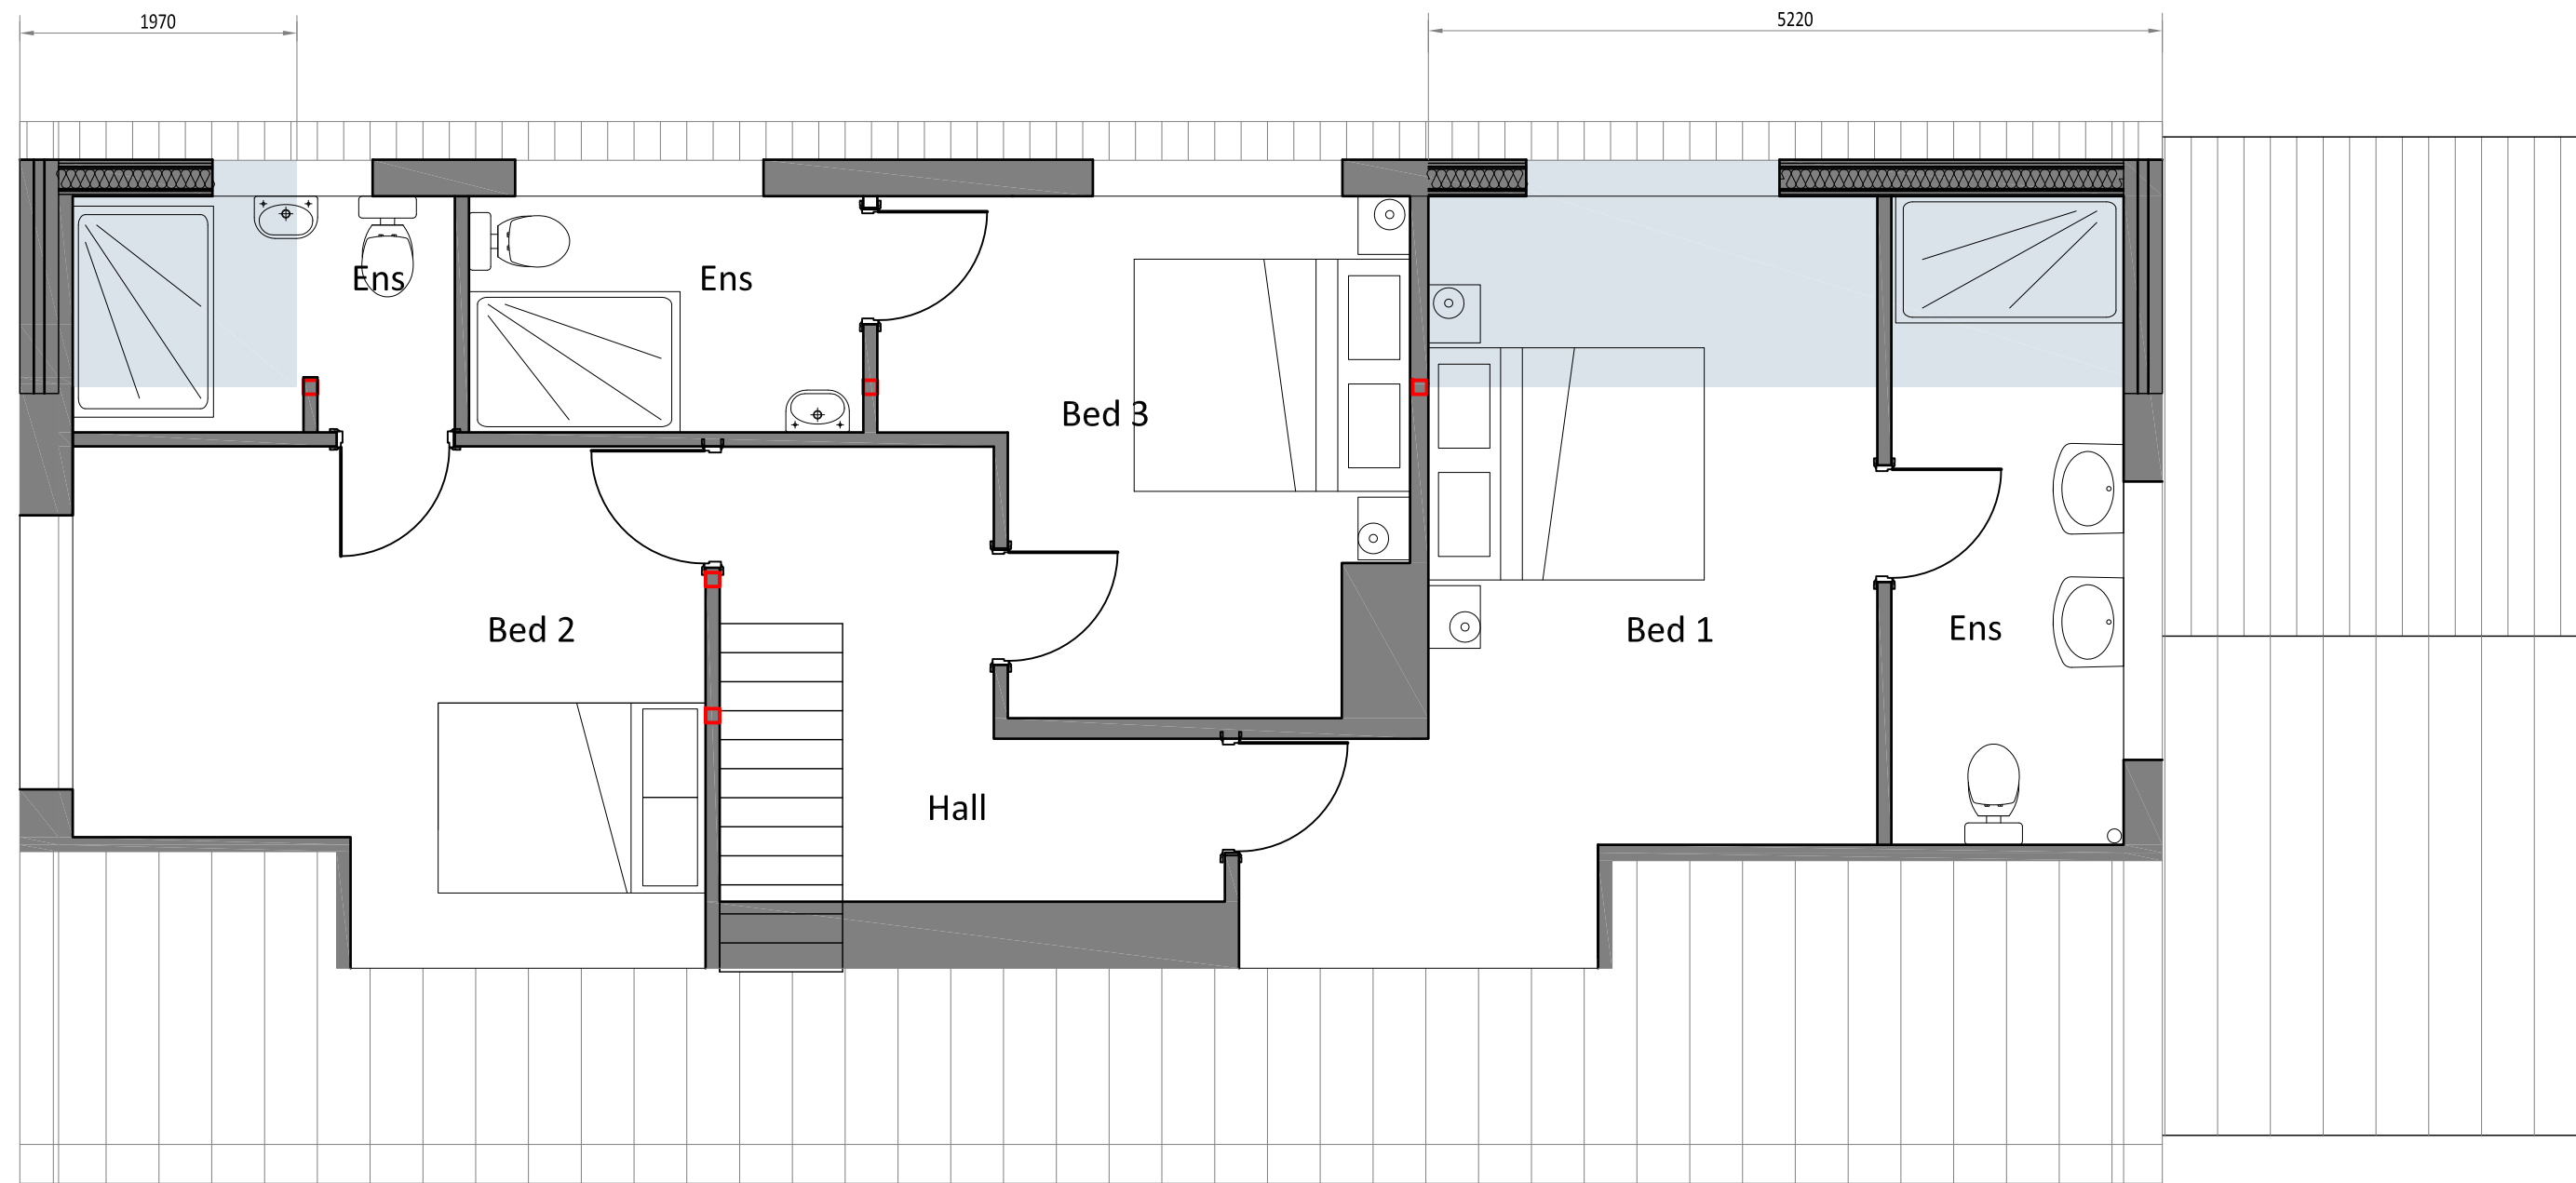


FIRST FLOOR PLAN

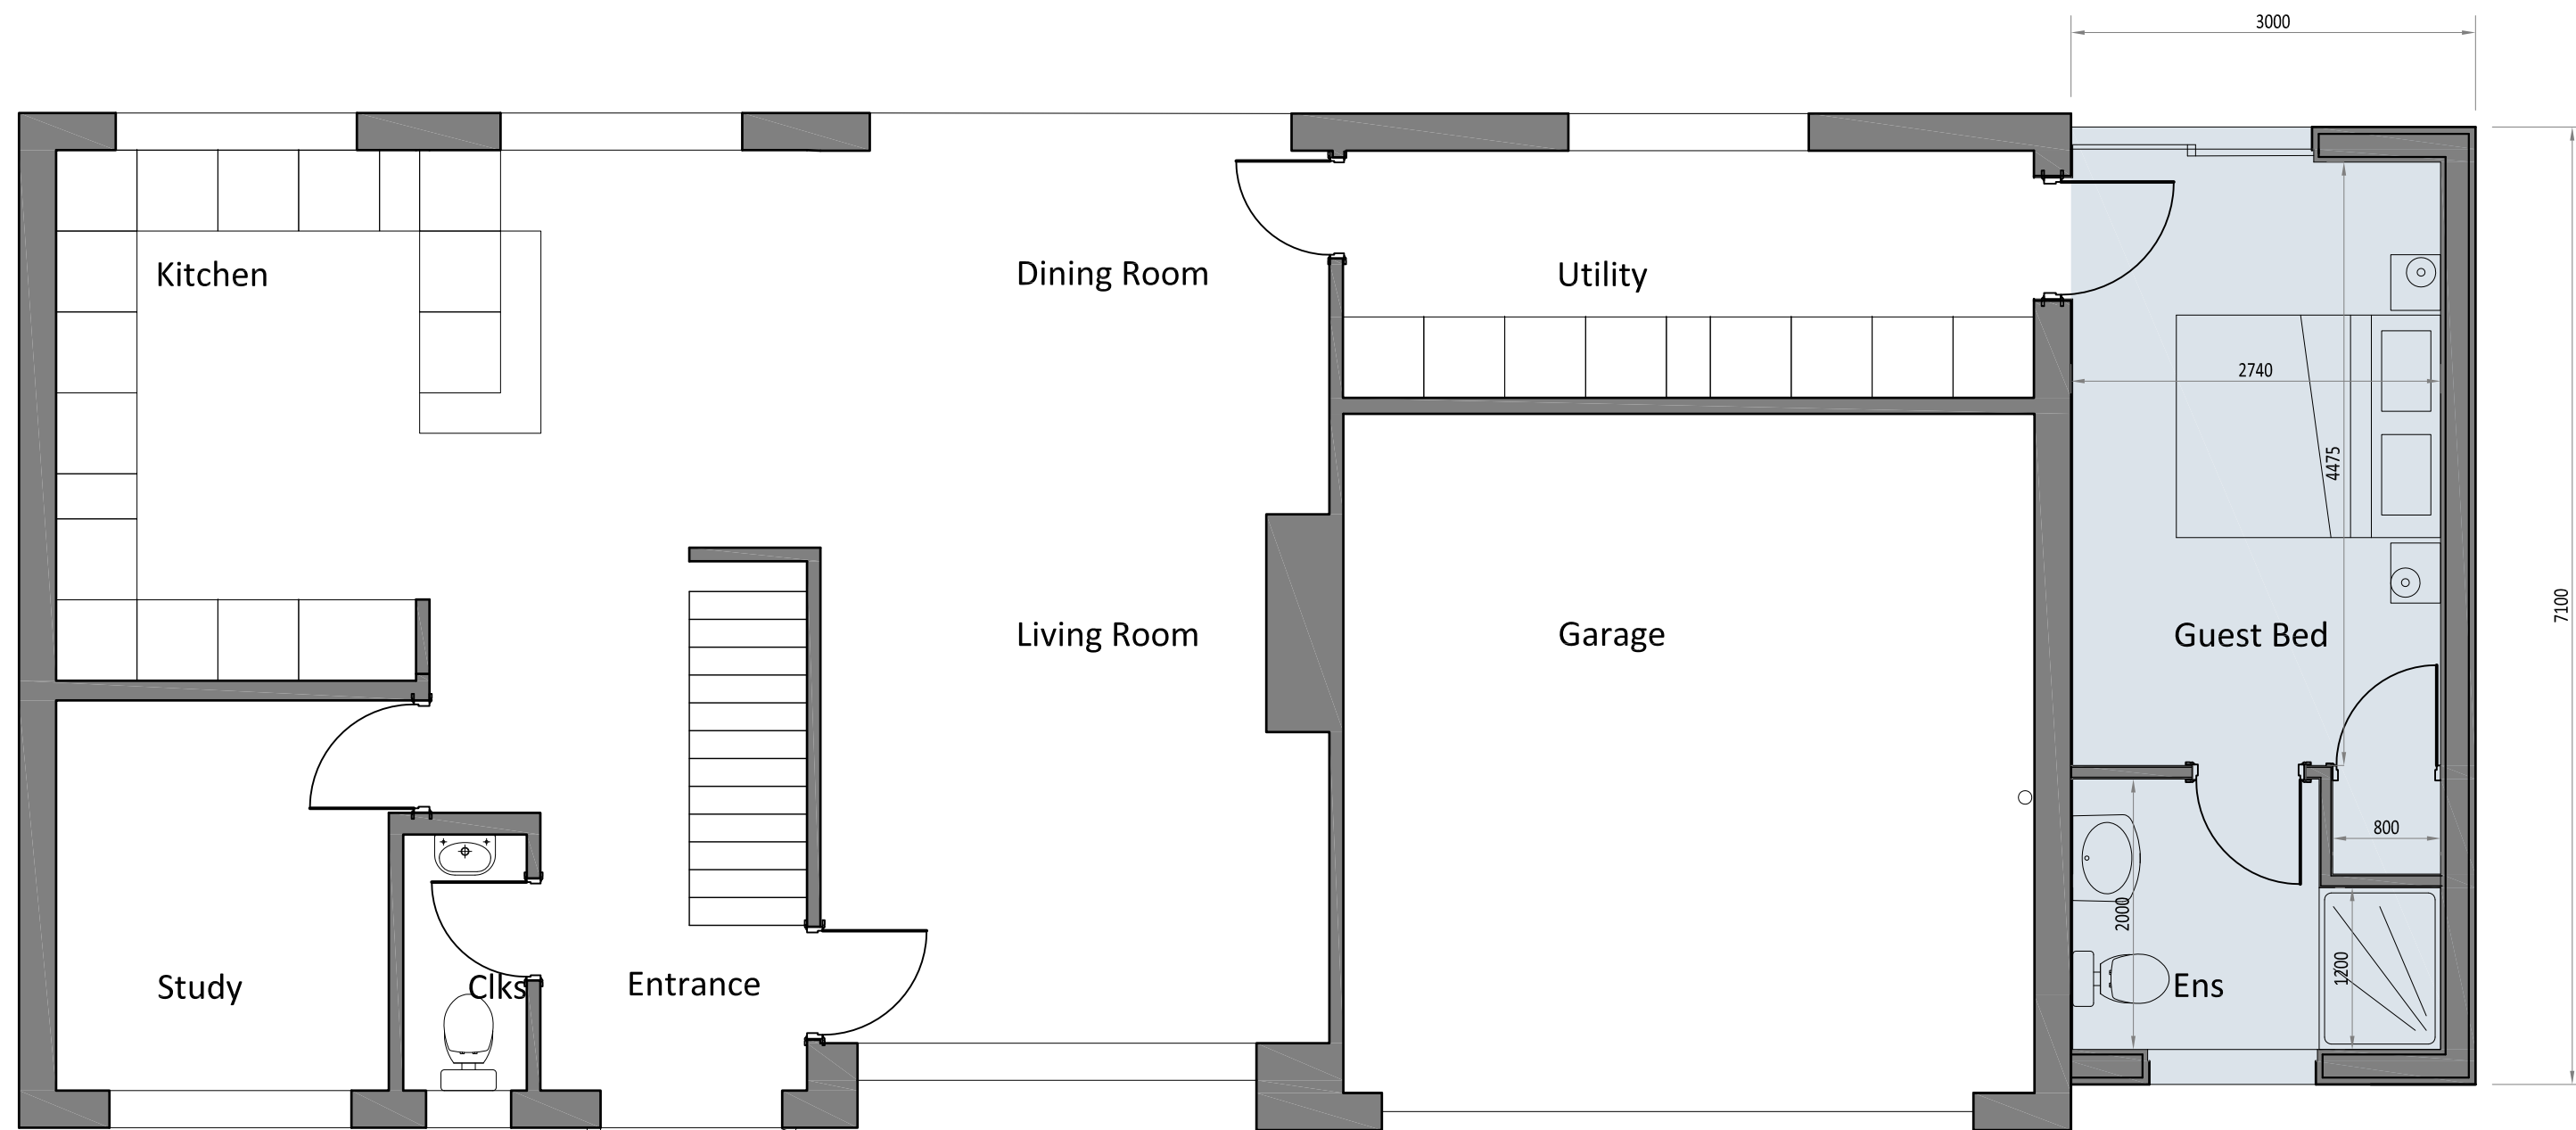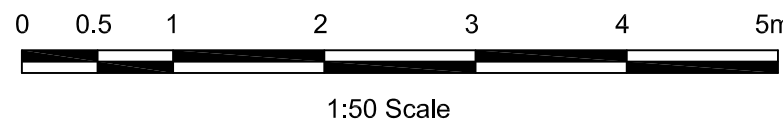

GROUND FLOOR PLAN

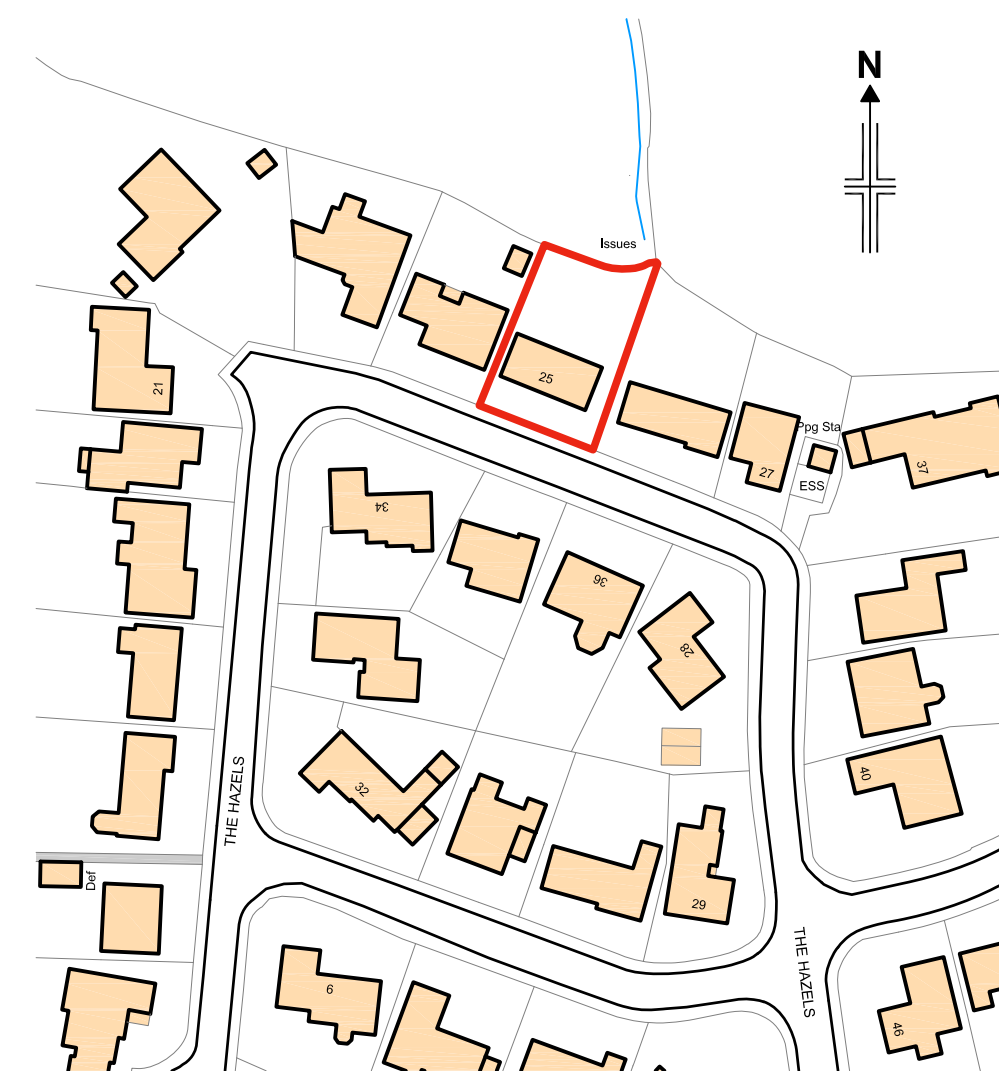

Site Location Plan

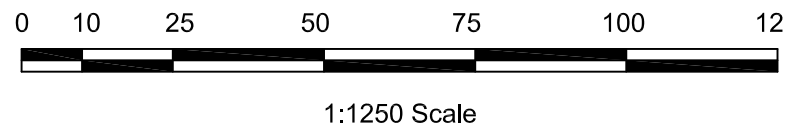

Mr M Gregory				
25 The Hazels, Wilpshire. Plans and Elevations As Proposed		Drwg No.	Rev.	
		A4919-PL02		
		Scale	Sheet Size	
		As Shown	A1	
		Date	June 2026	
		Drawn	Checked	Approved
		DME		



PSA Design Ltd
The Old Bank House, 6 Barry Lane,
Longridge, Preston, PR3 3JA
Tel. 01772 786066
www.psadesign.co.uk
mail@psadesign.co.uk

Reproduced from Superplan Detail by the permission of
Copyright Surveyor on behalf of the Controller of Her Majesty's
Stationery Office. All rights reserved. © Crown Copyright and
Landscape Rights (PSA) 171-172/2000/1445.