

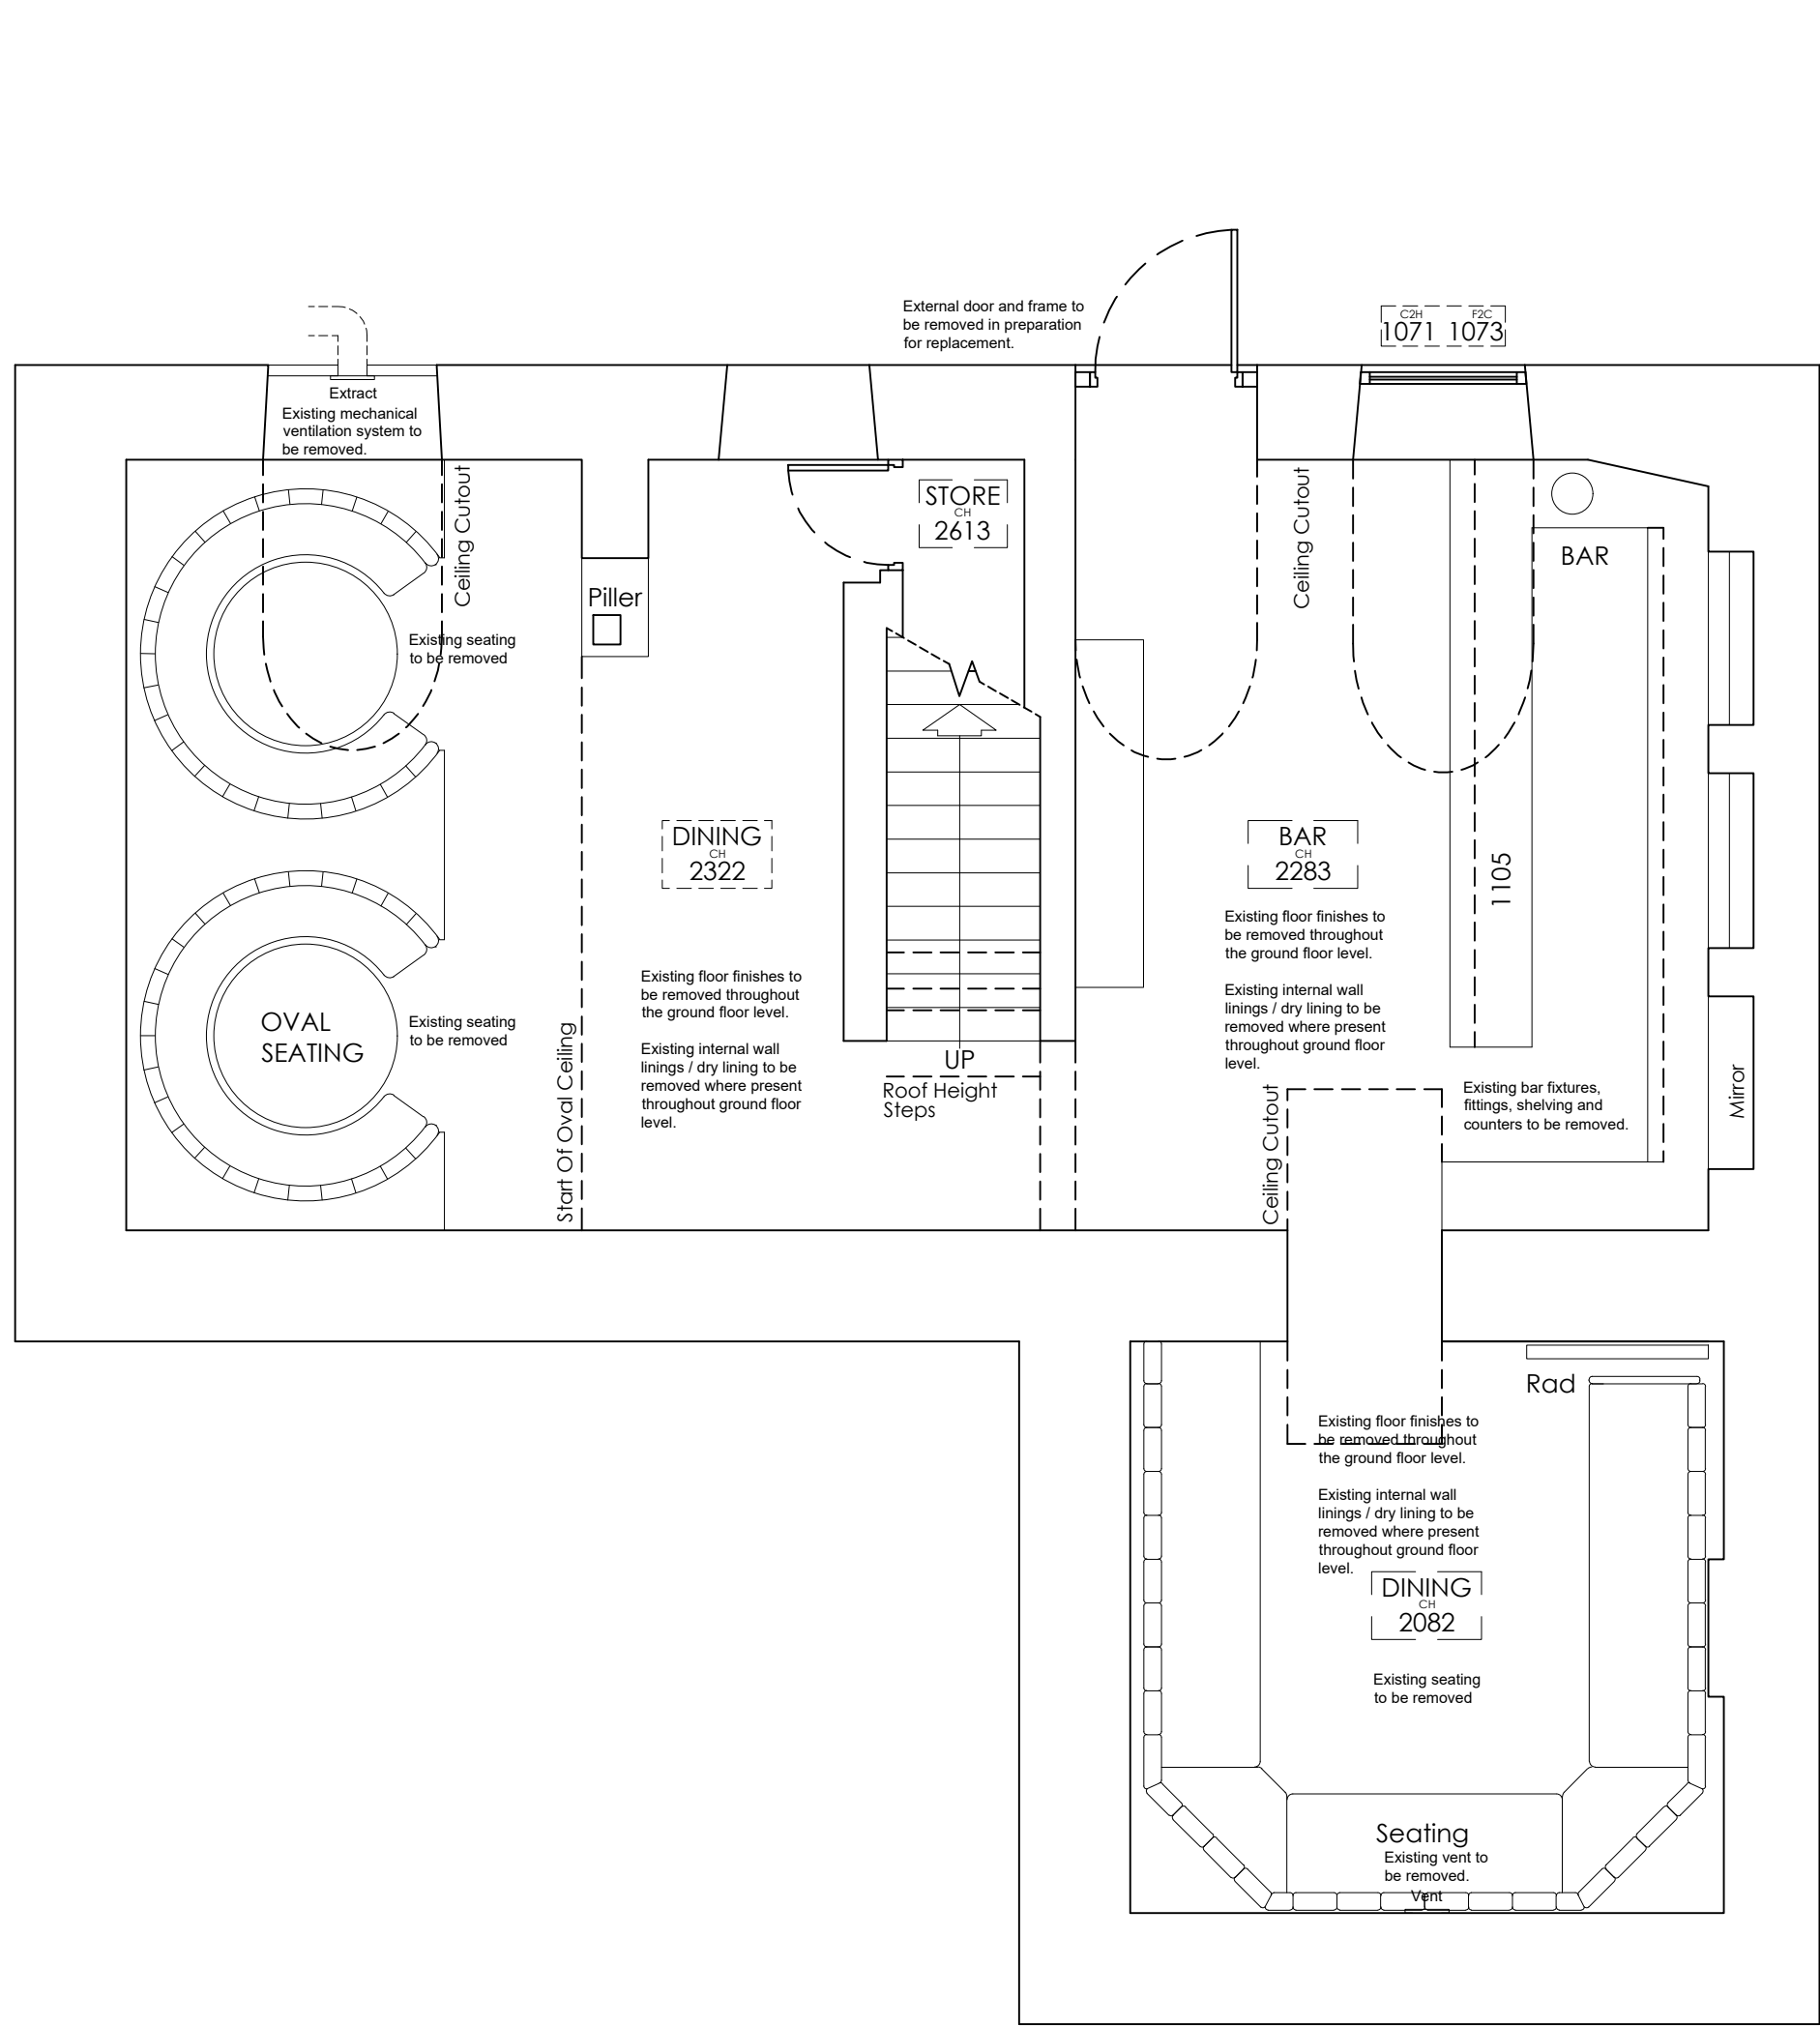


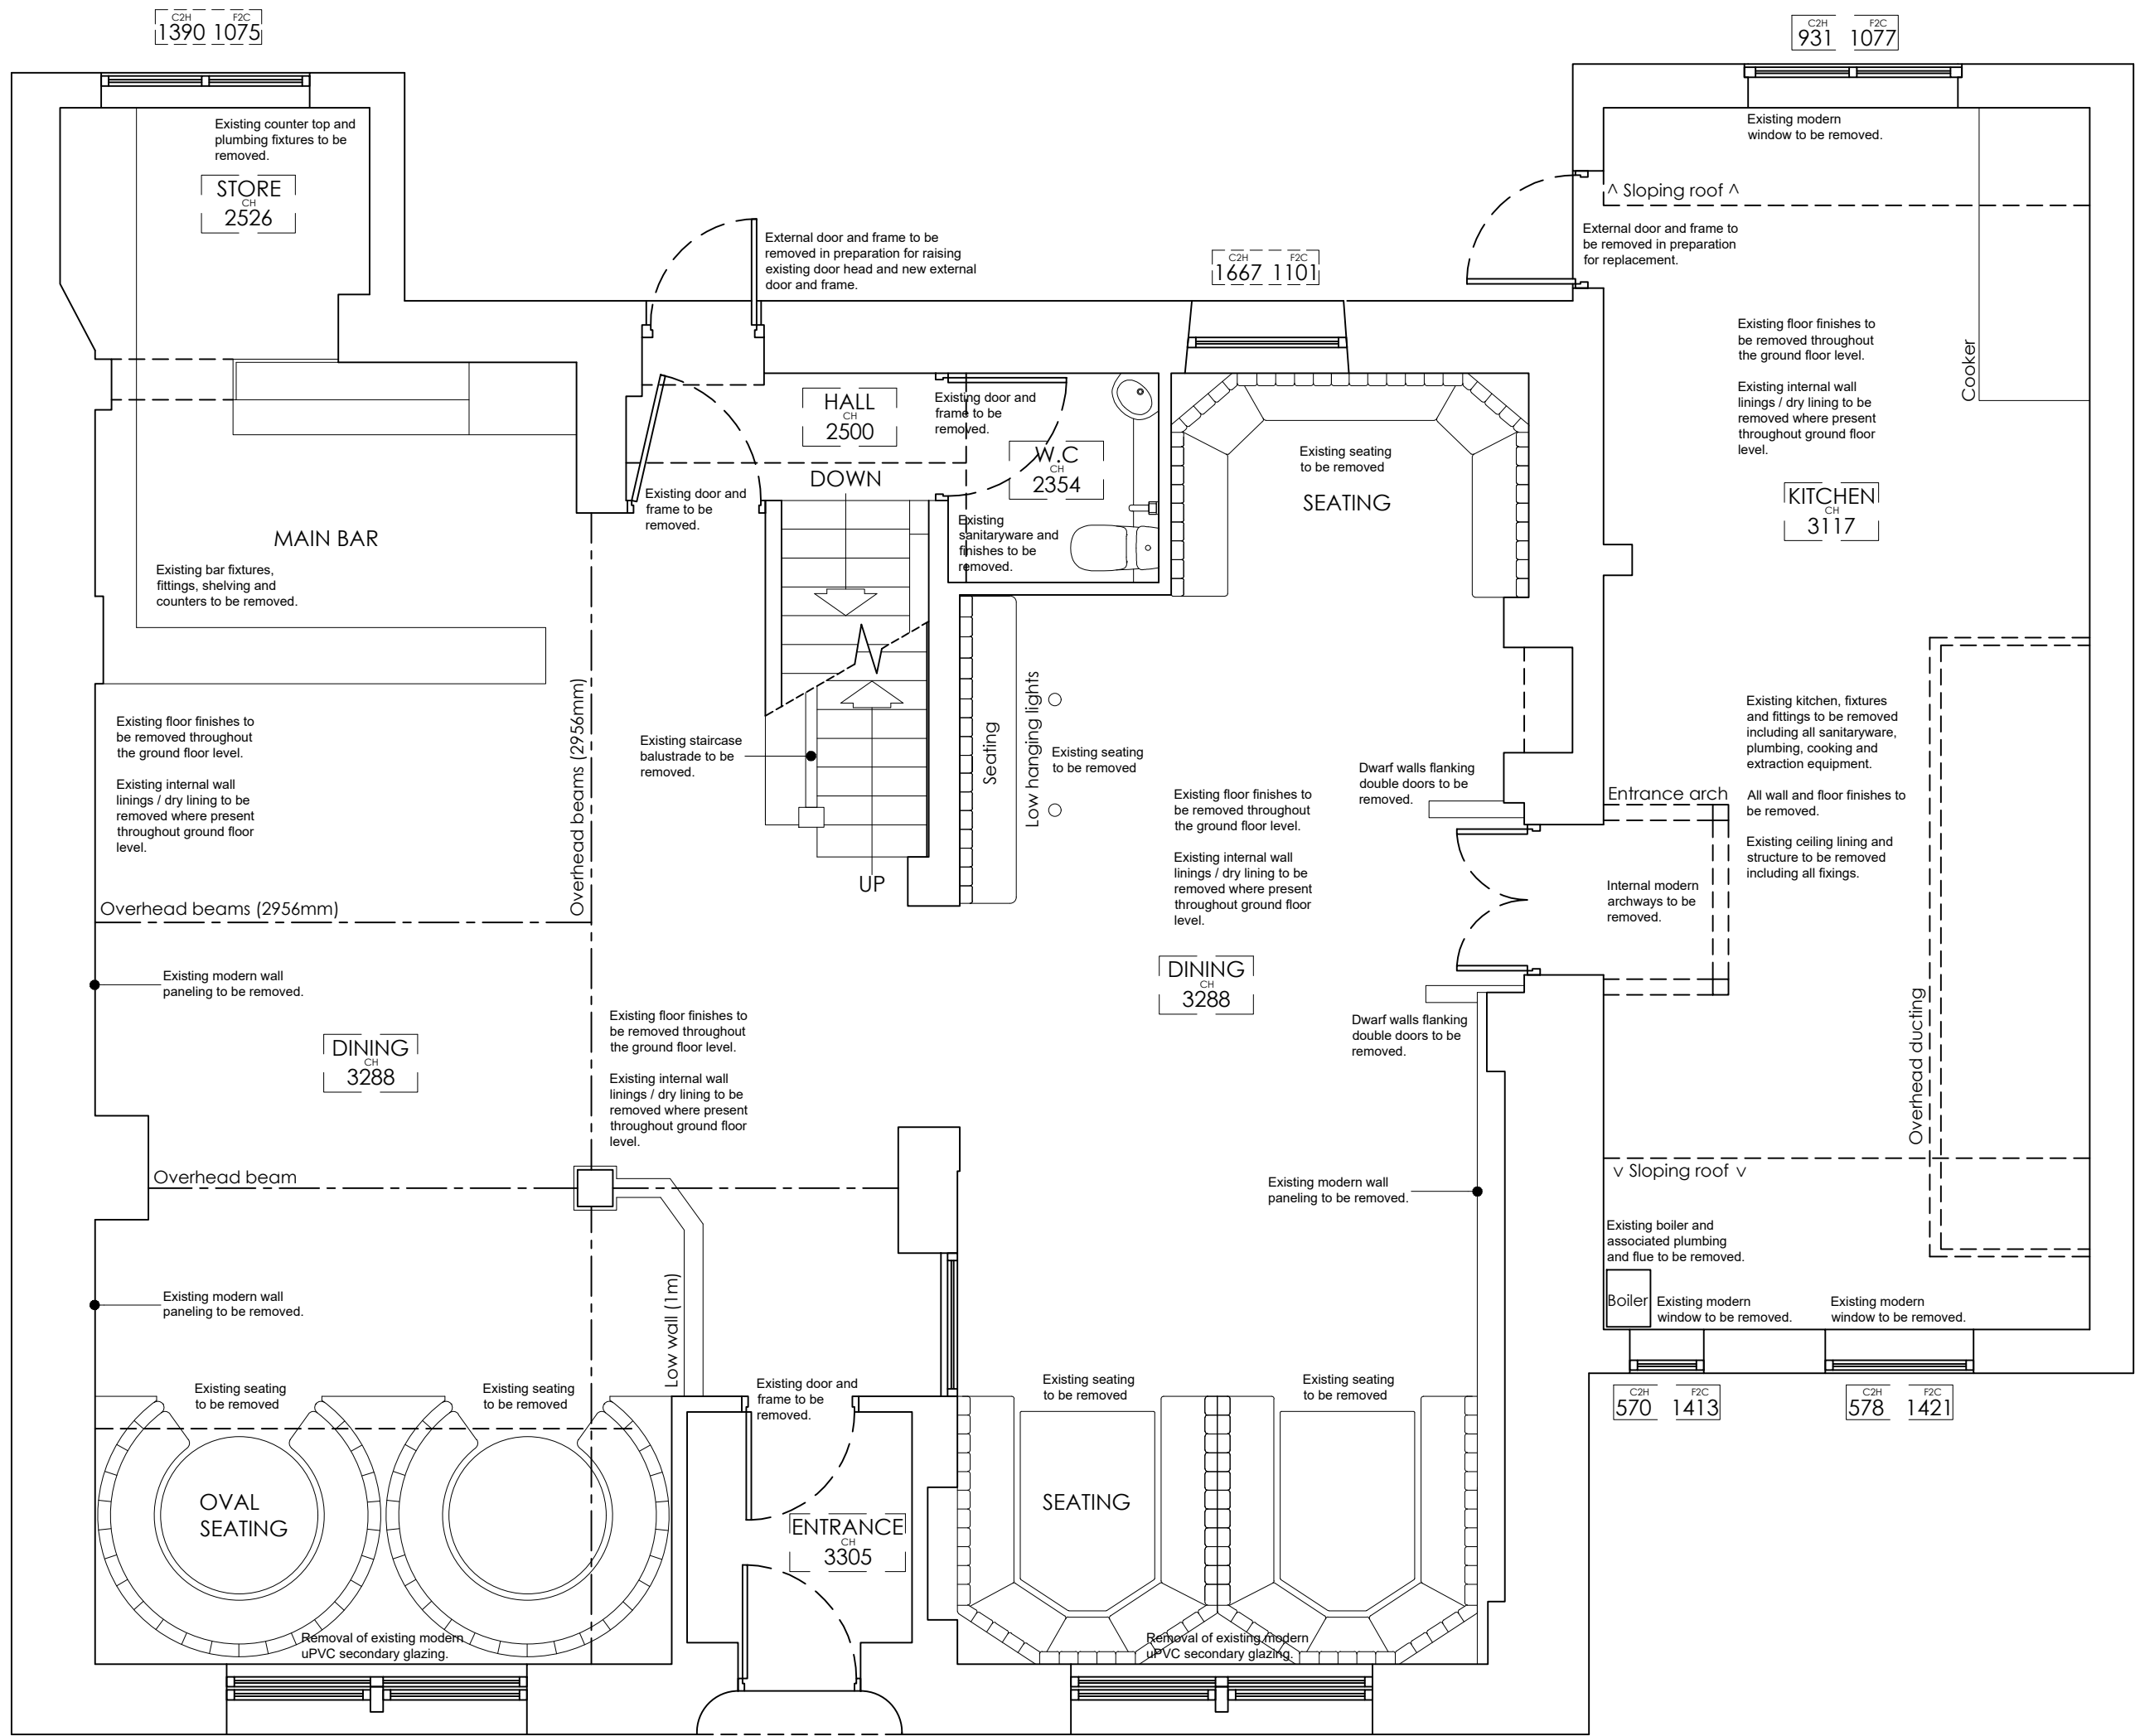


PROPOSED CELLAR FLOOR PLAN

SCALE 1:50

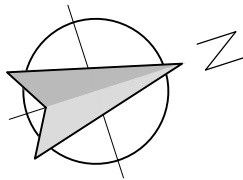

PROPOSED GROUND FLOOR PLAN

SCALE 1:50

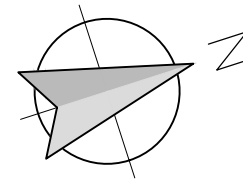

Client
Mr Daniel Mccowan

Job Title
Proposed Change of use to Offices at
76 Whalley Road, Clitheroe
BB7 1EE

Drawing Title
Existing Plans
Cellar and Ground Floor

PLANNING AND LISTED
BUILDING CONSENT

Scale
1:50 @ A1

Date
July 2026

Drawn
MJF

spa
ARCHITECTS

SUNDERLAND PEACOCK & ASSOCIATES LTD.
HAZELMERE, PIMALICO ROAD, CLITHEROE
LANCASHIRE, BB7 2AG
T 01200 423178 F 01200 427328
E info@sunderlandpeacock.com
www.sunderlandpeacock.com



7391 -E01