


This drawing is to be read in conjunction with all relevant Architect, consultants' and specialists' drawings and specifications. The Architect is to be notified of any discrepancies before proceeding. This drawing is subject to copyright. All work carried out before Planning and Building Regulations Approval has been granted is undertaken at the contractors/clients risk.

Unless indicated, this drawing is for information only. Sunderland Peacock and Associates Ltd. accepts no liability for use of this drawing by parties other than the party for whom it was prepared or for purposes other than those for which it was prepared. Do not scale from this drawing. All dimensions to be checked prior to work commencing on site.

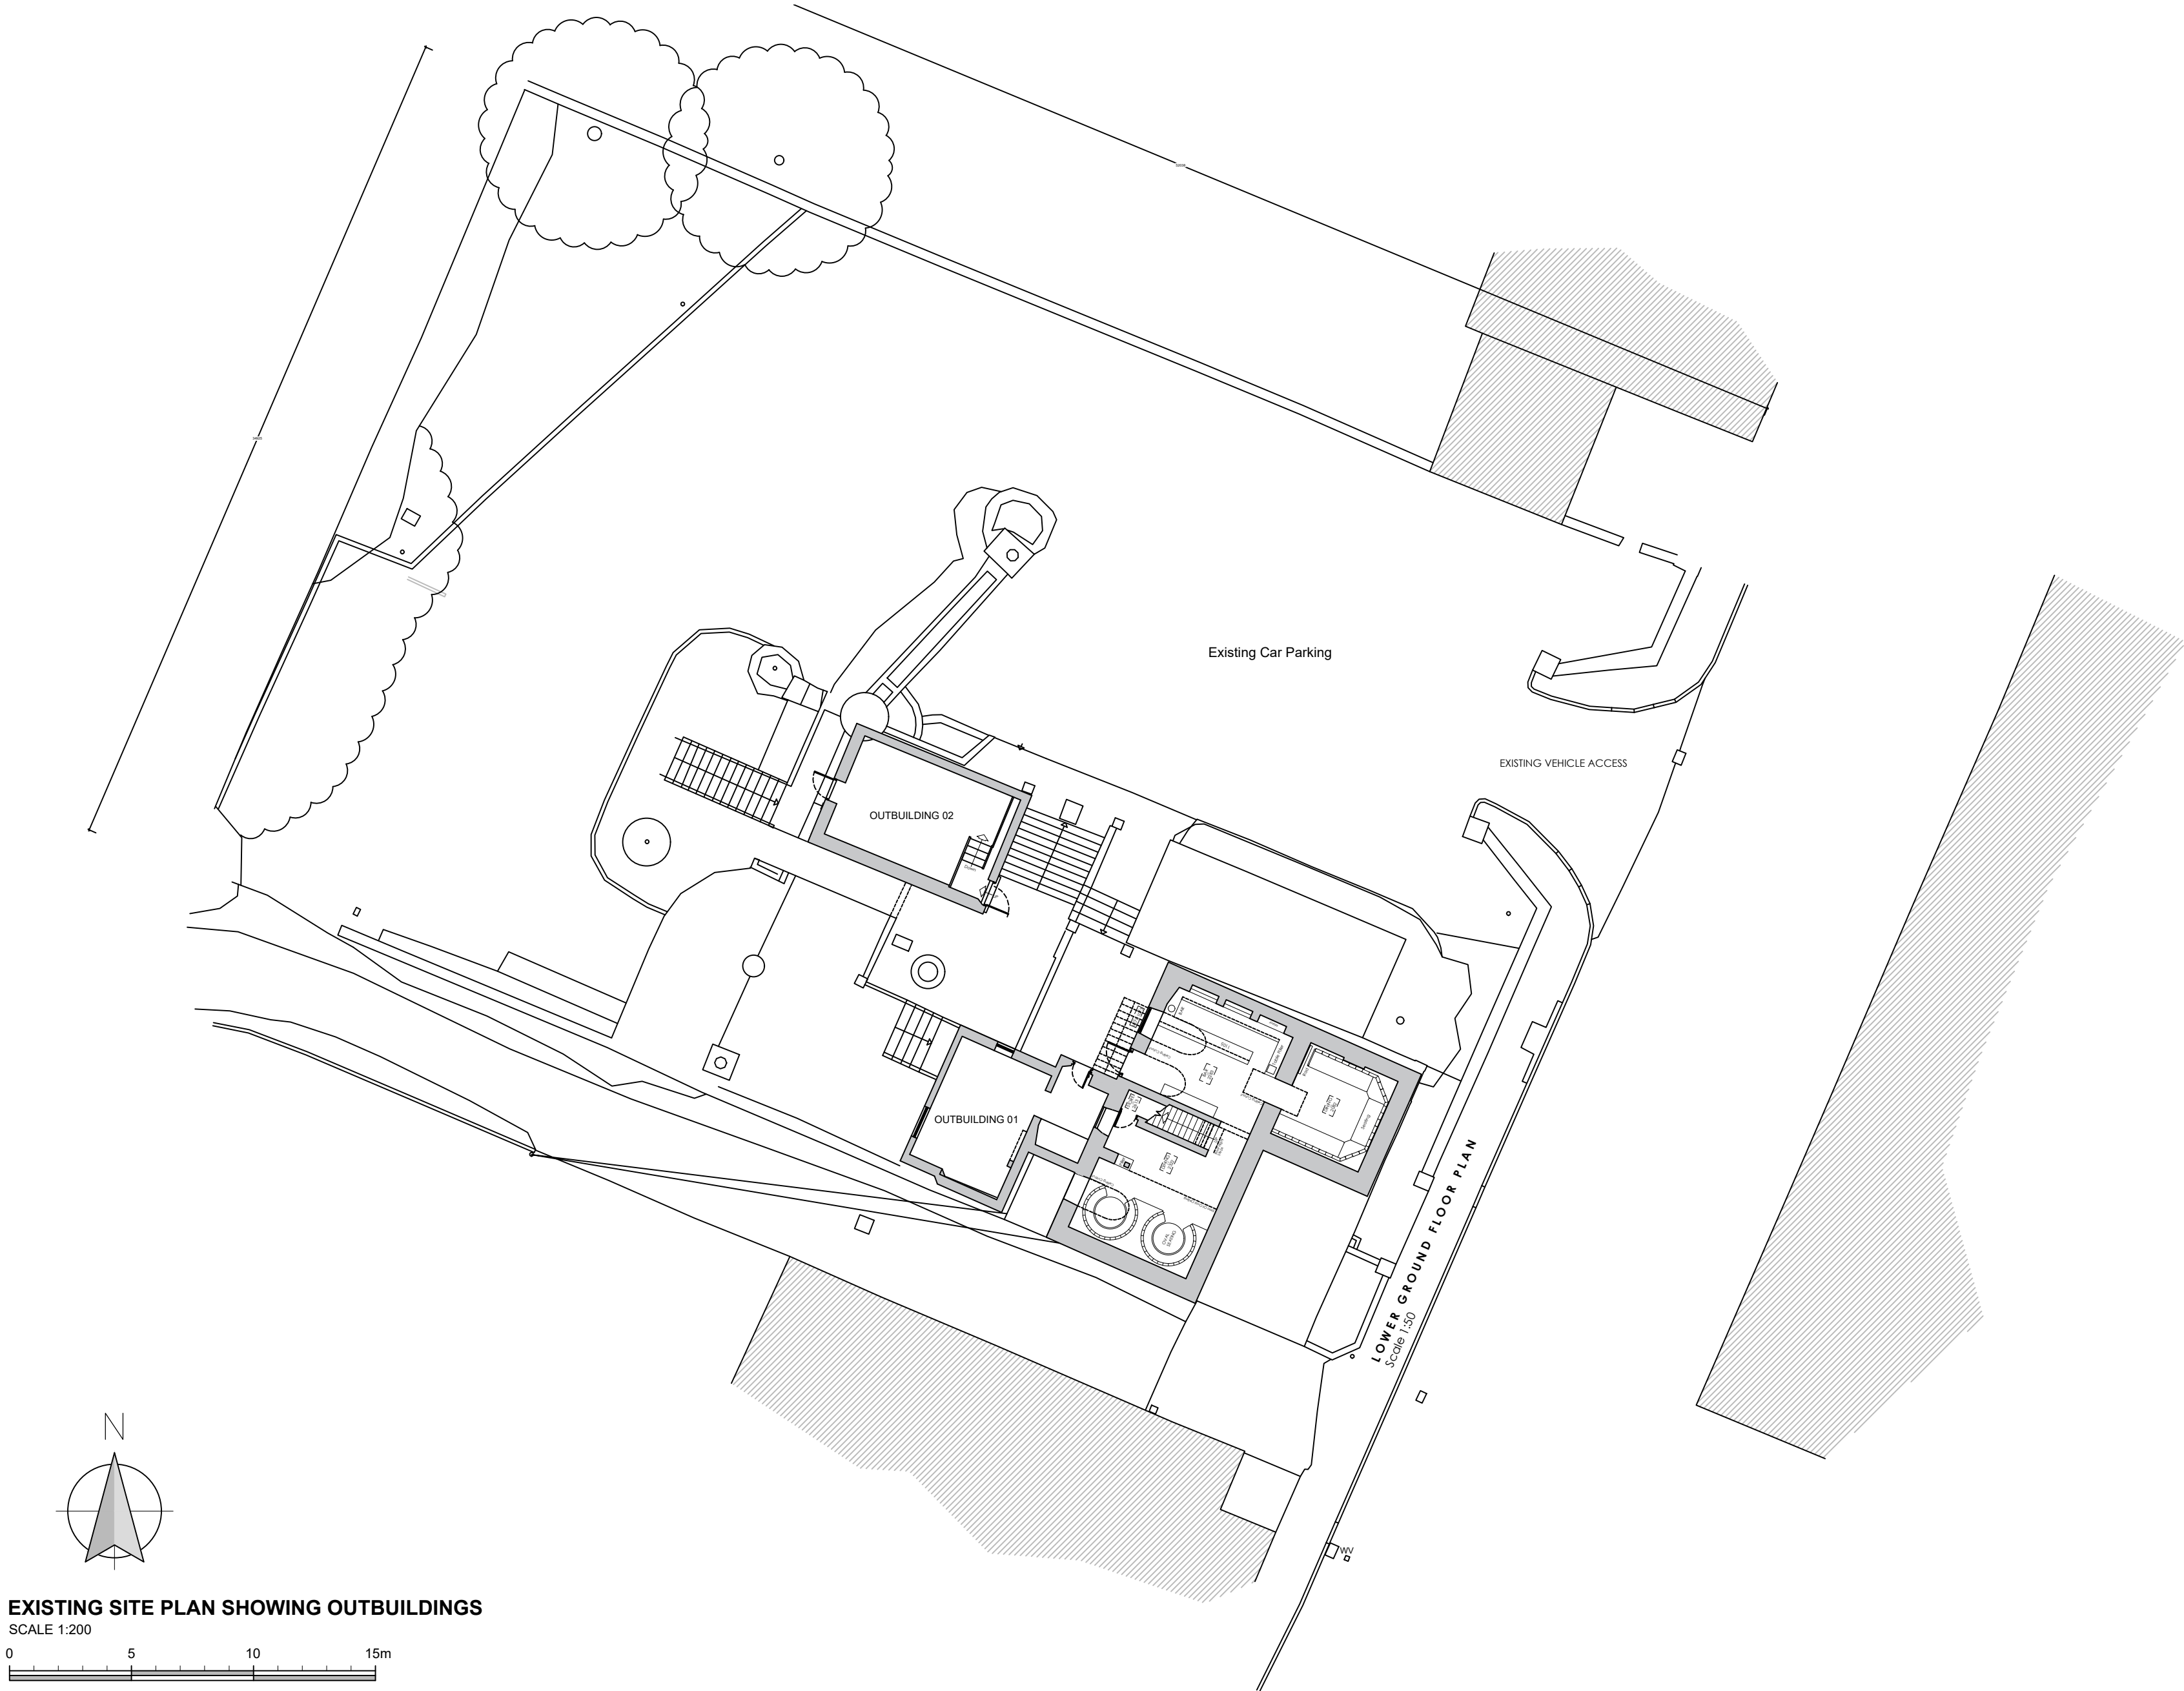

EXISTING SITE PLAN SHOWING OUTBUILDINGS
SCALE 1:200

Client
Mr Daniel Mccowan

Job Title
**Proposed Change of use to Offices at
76 Whalley Road, Clitheroe
BB7 1EE**

Drawing Title
Exisiting Site Plan Showing Outbuildings

**PLANNING AND LISTED
BUILDING CONSENT**

Scale 1:200 @ A2	Date AUG 26	Drawn MJF
----------------------------	-----------------------	---------------------

spa
SUNDERLAND PEACOCK ARCHITECTS

SUNDERLAND PEACOCK & ASSOCIATES LTD.
HAZELMERE, PIMLICO ROAD, CLITHEROE
LANCASHIRE, BB7 2AG
T 01200 423178 F 01200 427328
E info@sunderlandpeacock.com
www.sunderlandpeacock.com



7391 -E06