



This drawing is to be read in conjunction with all relevant Architect, consultants' and specialists' drawings and specifications. The Architect is to be notified of any discrepancies before proceeding. This drawing is subject to copyright. All work carried out before Planning and Building Regulations Approval has been granted is undertaken at the contractors/clients risk.

Unless indicated, this drawing is for information only. Sunderland Peacock and Associates Ltd. accepts no liability for use of this drawing by parties other than the party for whom it was prepared or for purposes other than those for which it was prepared. Do not scale from this drawing. All dimensions to be checked prior to work commencing on site.

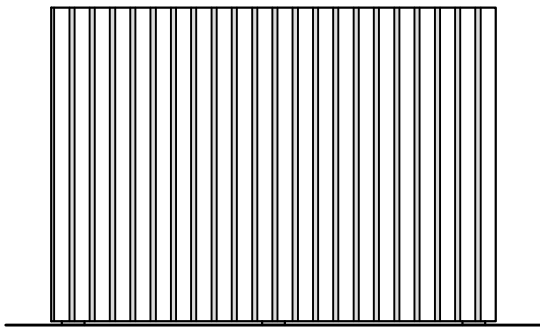


BIN STORE - PROPOSED SOUTH WEST ELEVATION

SCALE 1:50

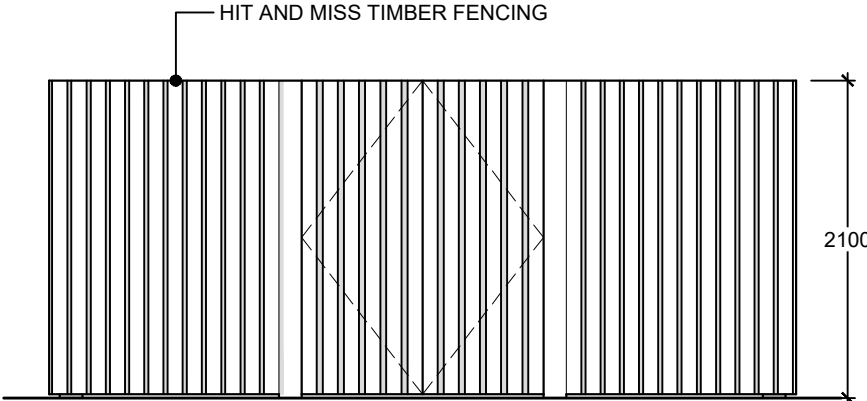


BIN STORE - PROPOSED SOUTH EAST ELEVATION

SCALE 1:50

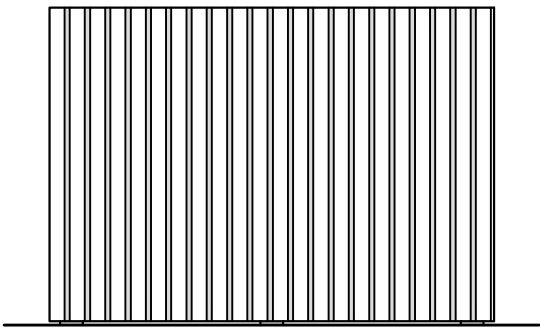


BIN STORE - PROPOSED NORTH EAST ELEVATION

SCALE 1:50

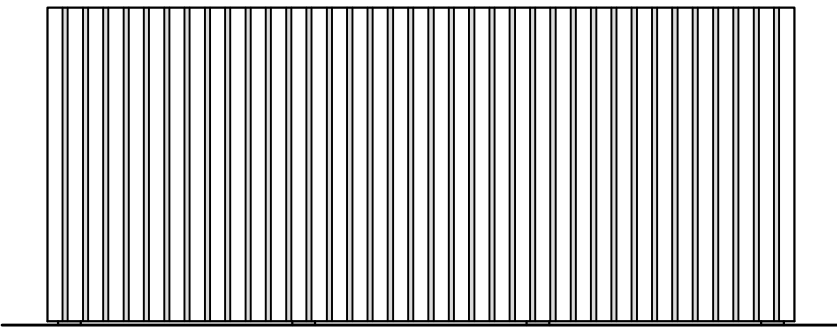


BIN STORE - PROPOSED NORTH WEST ELEVATION

SCALE 1:50

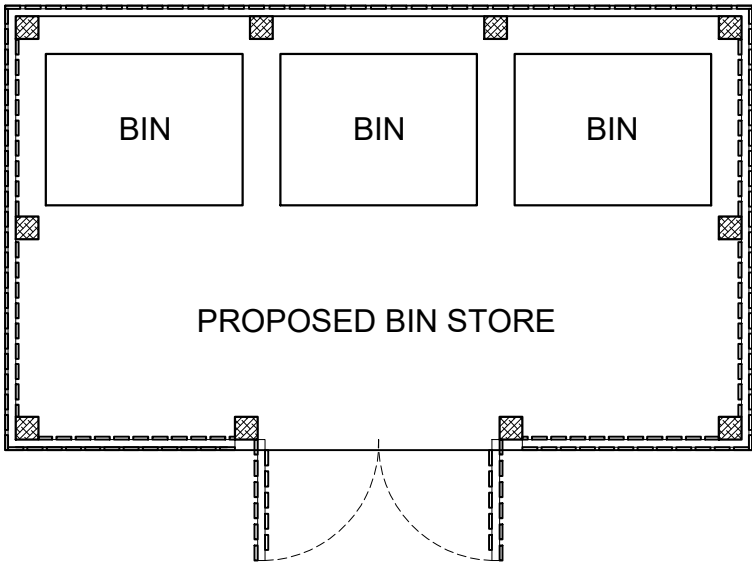



BIN STORE - PROPOSED PLAN

SCALE 1:50

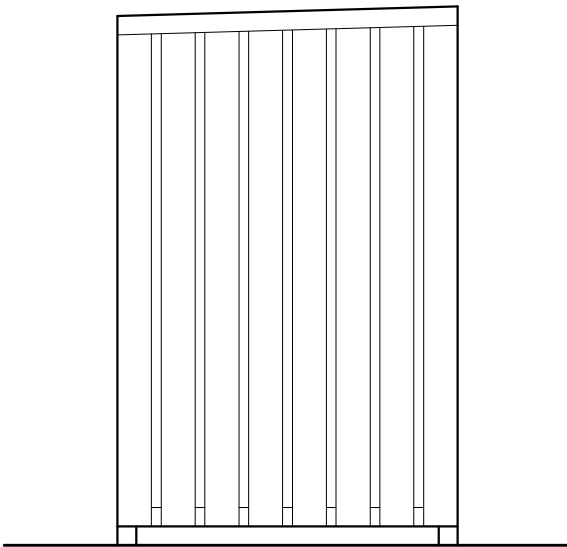



CYCLE STORE - PROPOSED FRONT ELEVATION

SCALE 1:20

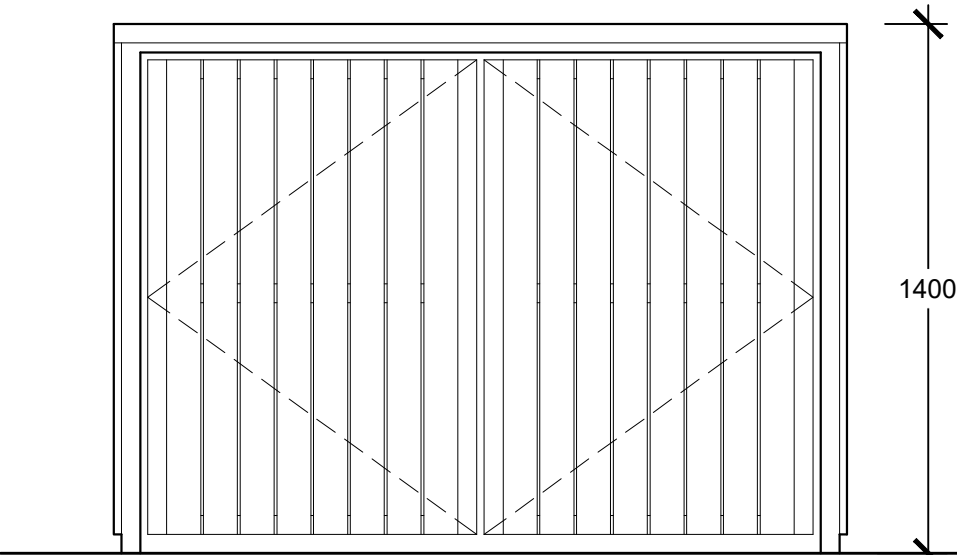 



CYCLE STORE - PROPOSED FRONT ELEVATION

SCALE 1:20

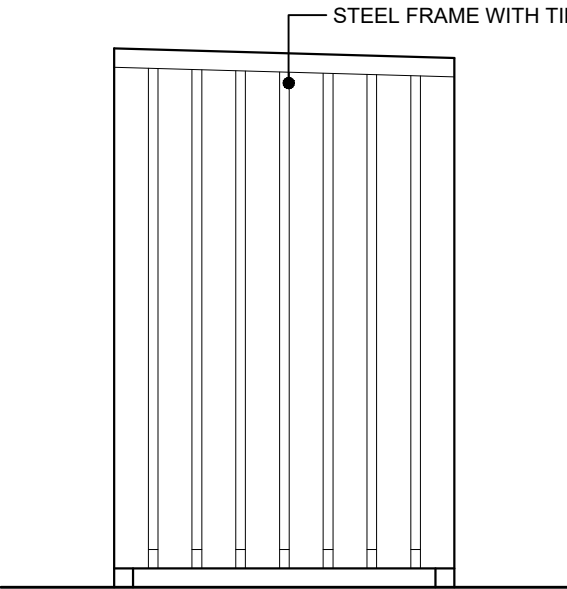 


CYCLE STORE - PROPOSED FRONT ELEVATION

SCALE 1:20

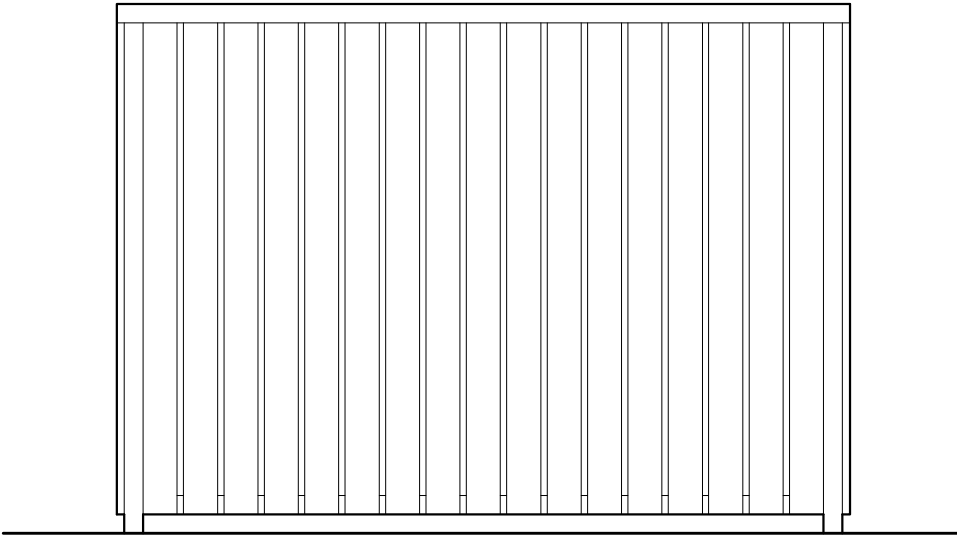 

CYCLE STORE - PROPOSED FRONT ELEVATION

SCALE 1:20

 

Client
Mr Daniel Mccowan

Job Title
Proposed Change of use to Offices at
76 Whalley Road, Clitheroe
BB7 1EE

Drawing Title
Proposed Bin and Cycle Stores

**PLANNING AND LISTED
BUILDING CONSENT**

Scale
Various @ A2

Date
AUG 26

Drawn
MJF

spa
ARCHITECTS

SUNDERLAND PEACOCK & ASSOCIATES LTD.
HAZELMERE, PIMLICO ROAD, CLITHEROE
LANCASHIRE, BB7 2AG
T 01200 423178 F 01200 427328
E info@sunderlandpeacock.com
www.sunderlandpeacock.com



7391 - P06