



▲ 70.00m above OS Datum

EXISTING SOUTH EAST ELEVATION

SCALE 1:100



▲ 70.00m above OS Datum

EXISTING SOUTH WEST ELEVATION


SCALE 1:100



▲ 70.00m above OS Datum

EXISTING NORTH WEST ELEVATION

SCALE 1:100

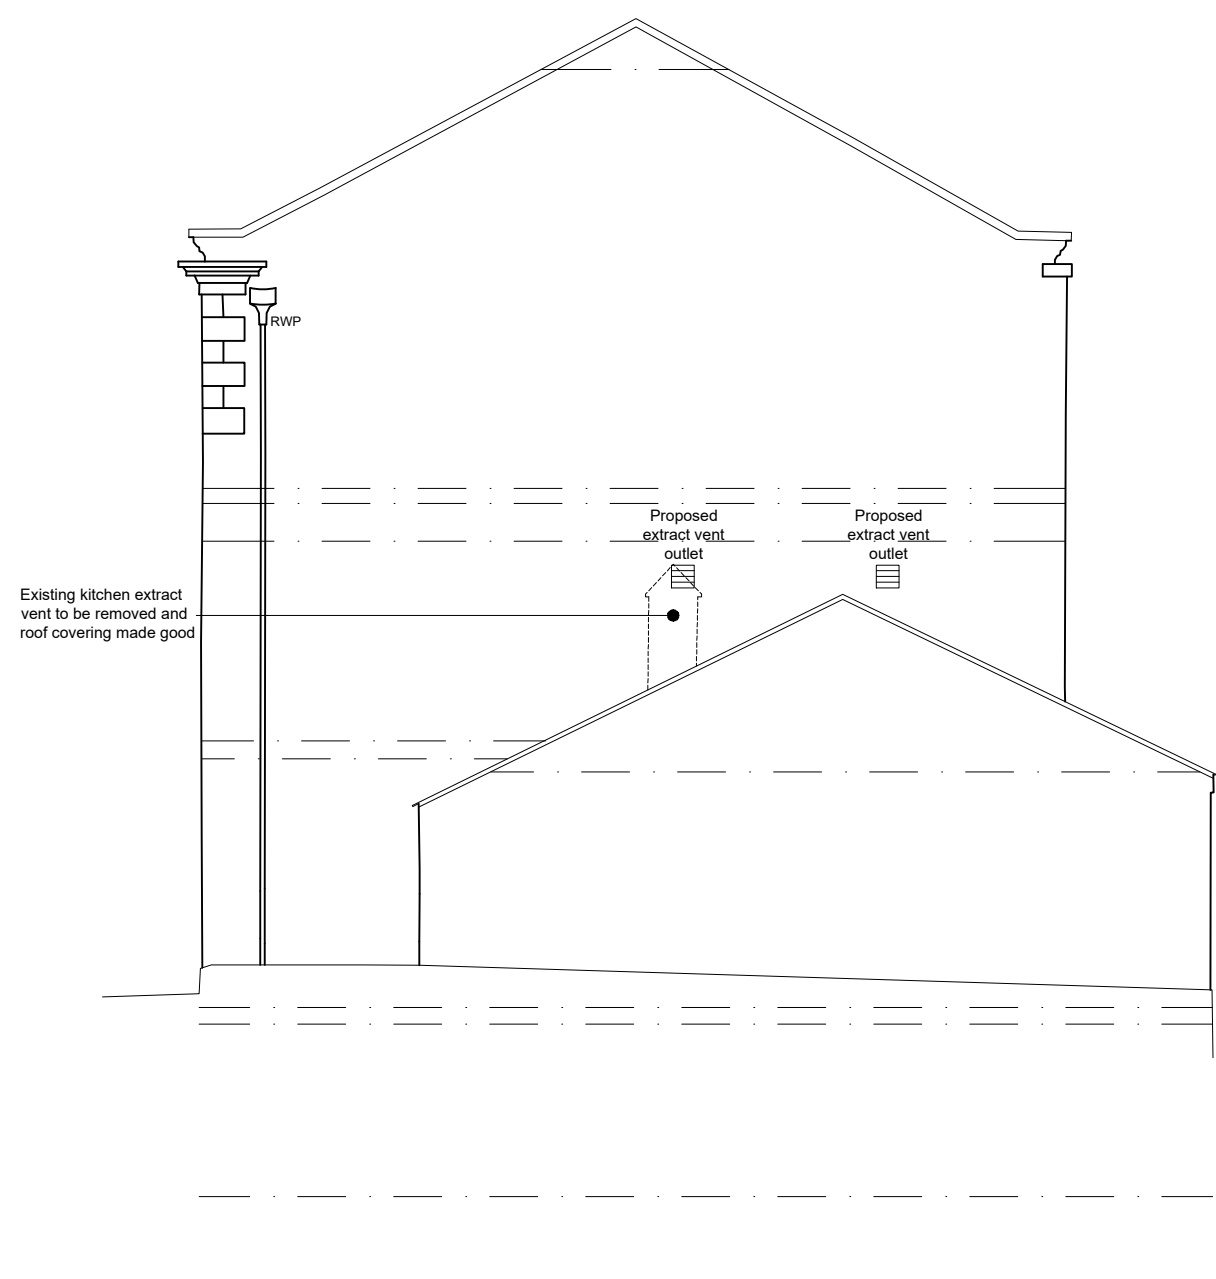

▲ 70.00m above OS Datum

EXISTING NORTH EAST ELEVATION

SCALE 1:100



Client

Mr Daniel Mccowan

Job Title

Proposed Change of use to Offices at
76 Whalley Road, Clitheroe
BB7 1EE

Drawing Title

Proposed Elevations

PLANNING AND LISTED BUILDING CONSENT

Scale
1:50 @ A1

Date
July 2026

Drawn
MJF

spa
ARCHITECTS

SUNDERLAND PEACOCK & ASSOCIATES LTD.
HAZELMERE, PIMALICO ROAD, CLITHEROE
LANCASHIRE, BB7 2AG
T 01200 423178 F 01200 427328
E info@sunderlandpeacock.com
www.sunderlandpeacock.com



7391 -P03