


This drawing is to be read in conjunction with all relevant Architect, consultants' and specialists' drawings and specifications. The Architect is to be notified of any discrepancies before proceeding. This drawing is subject to copyright. All work carried out before Planning and Building Regulations Approval has been granted is undertaken at the contractors/clients risk.

Unless indicated, this drawing is for information only. Sunderland Peacock and Associates Ltd. accepts no liability for use of this drawing by parties other than the party for whom it was prepared or for purposes other than those for which it was prepared. Do not scale from this drawing. All dimensions to be checked prior to work commencing on site.



The above image is indicative of the proposed new external Victorian style lighting columns which are to replace the existing. The proposed lighting columns are to be manufactured from cast iron / rolled steel, with a black paint finish and perspex panes and complete with PIR sensors/.

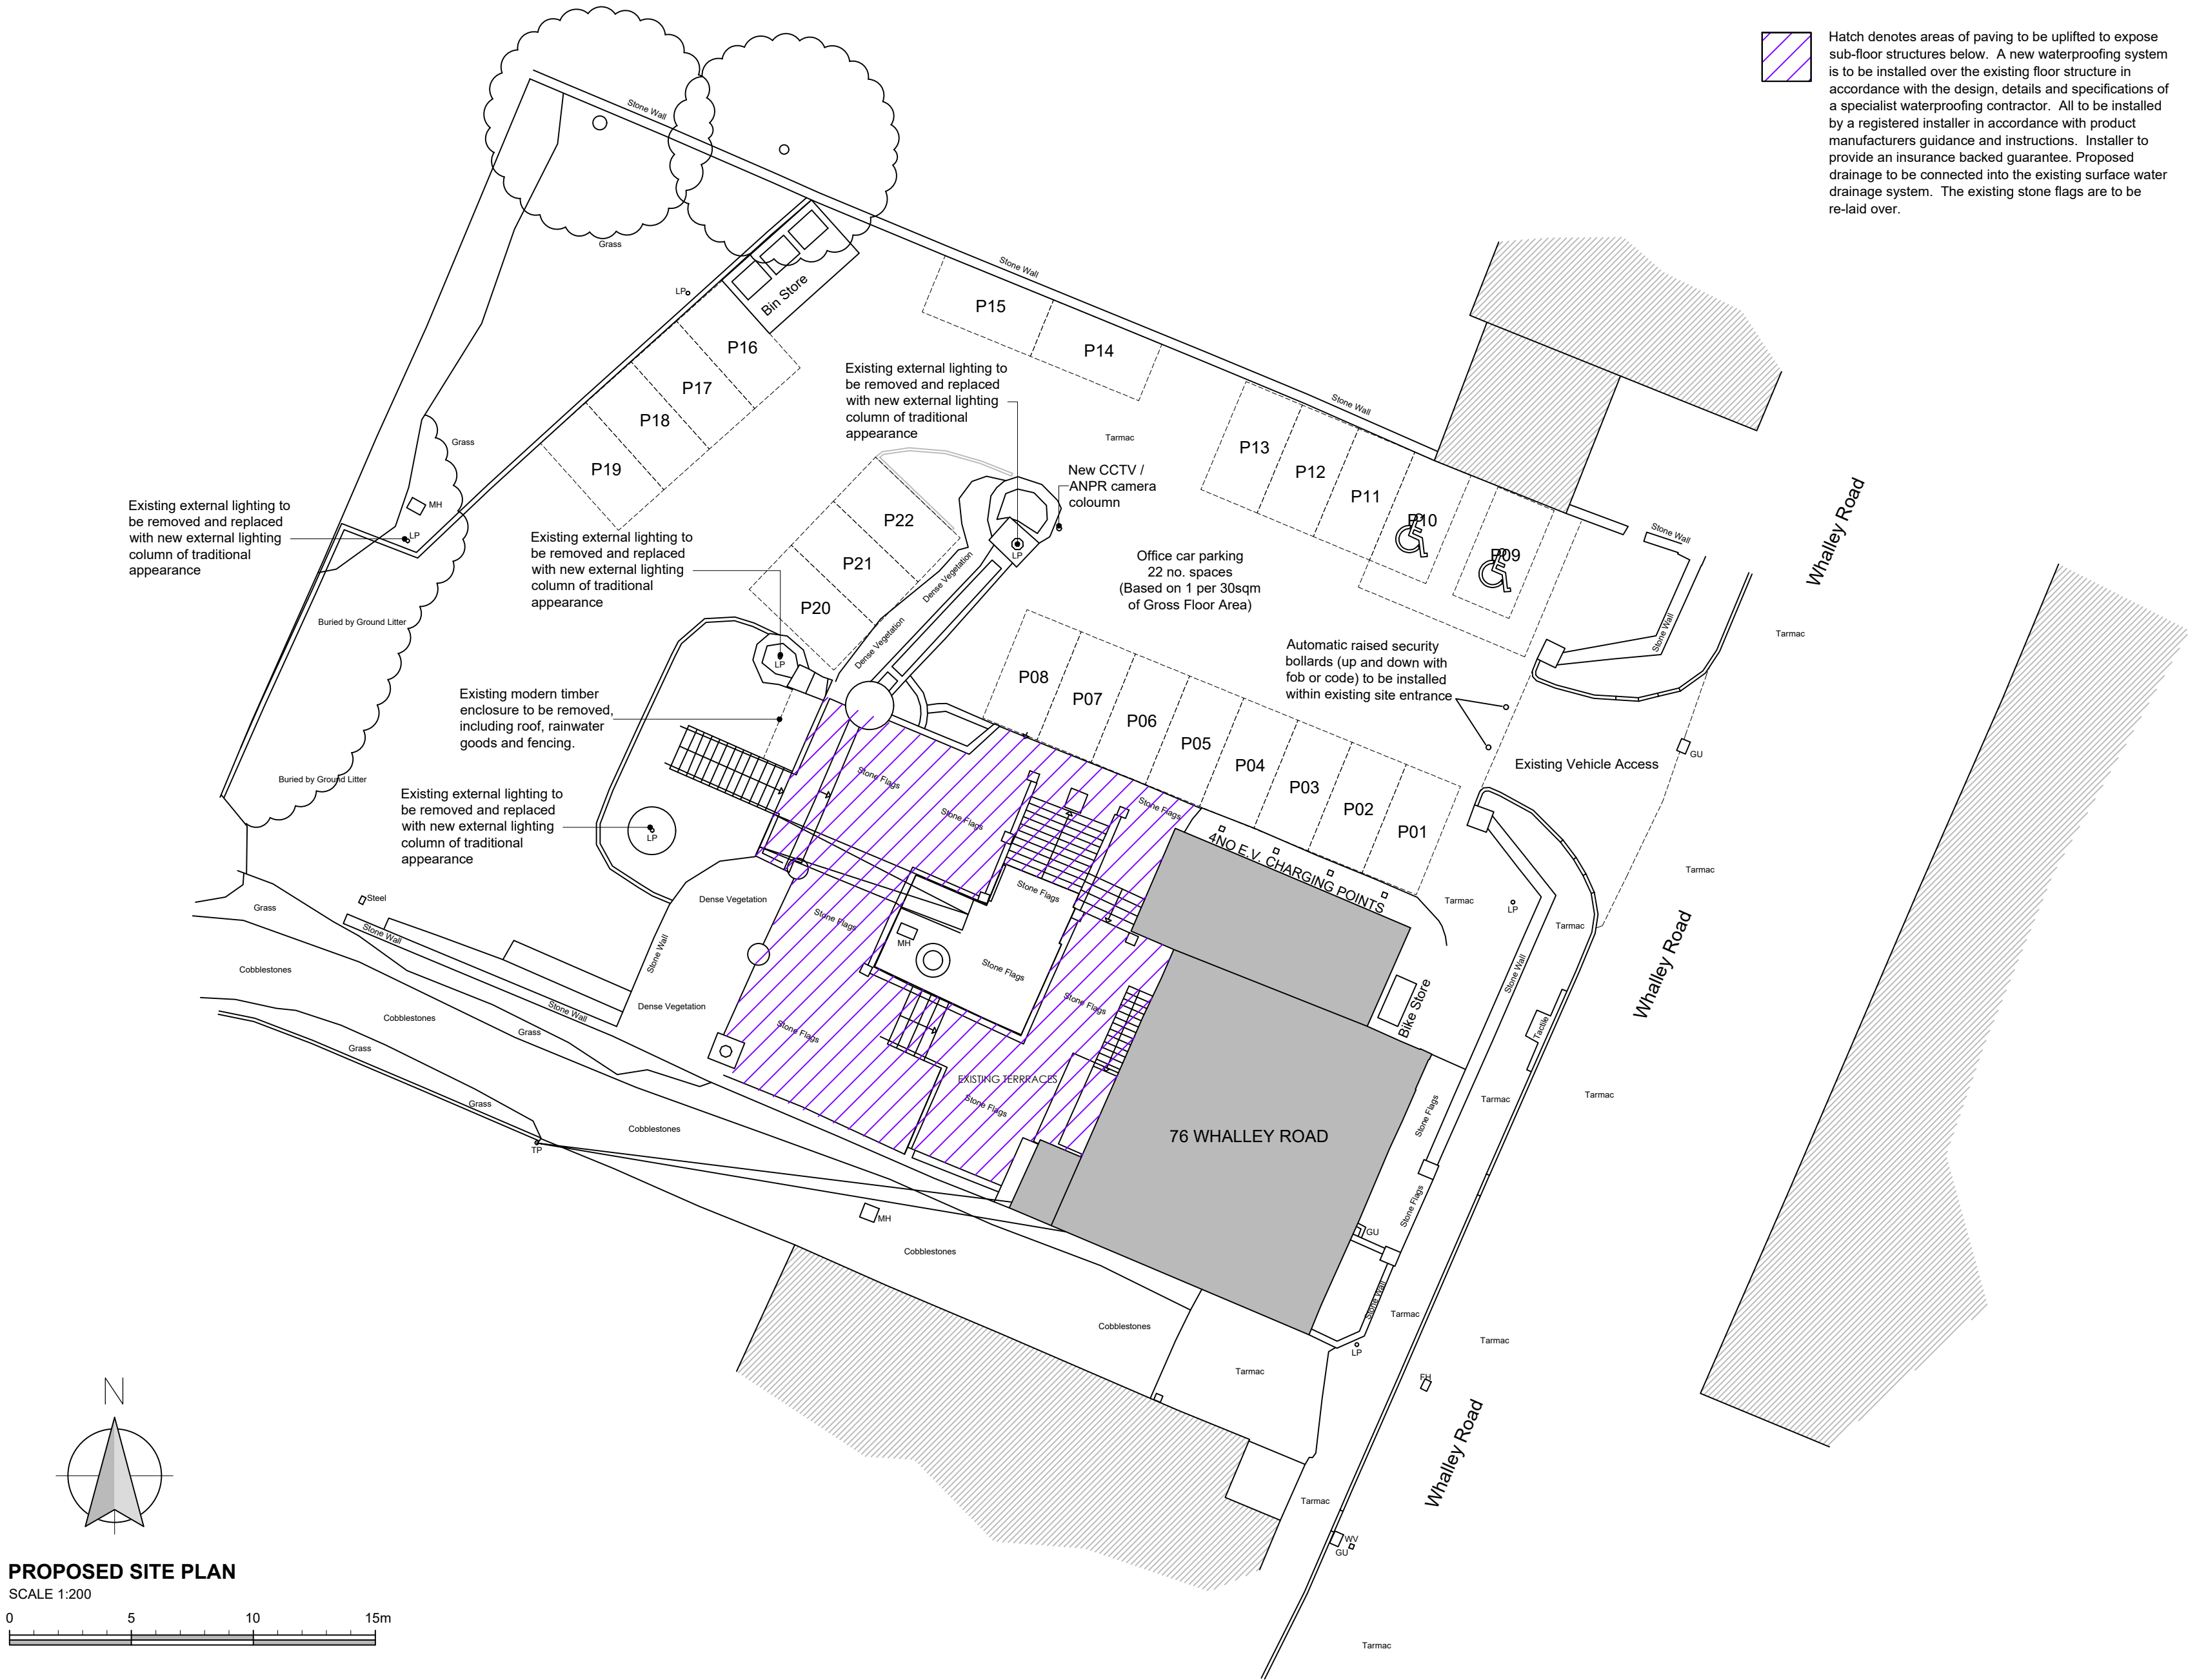

A MJF AMENDED FOLLOWING PLANNING COMMENTS AUG 2026

Client
Mr Daniel Mccowan

Job Title
Proposed Change of use to Offices at
76 Whalley Road, Clitheroe
BB7 1EE

Drawing Title
Proposed Site Plan

PLANNING AND LISTED BUILDING CONSENT

Scale
1:200 @ A2

Date
FEB 26

Drawn
MJF

spa
ARCHITECTS

SUNDERLAND PEACOCK & ASSOCIATES LTD.
HAZELMERE, PINLICO ROAD, CLITHEROE
LANCASHIRE, BB7 2AG
T 01200 423178 F 01200 427328
E info@sunderlandpeacock.com
www.sunderlandpeacock.com



7391 -P05 A