




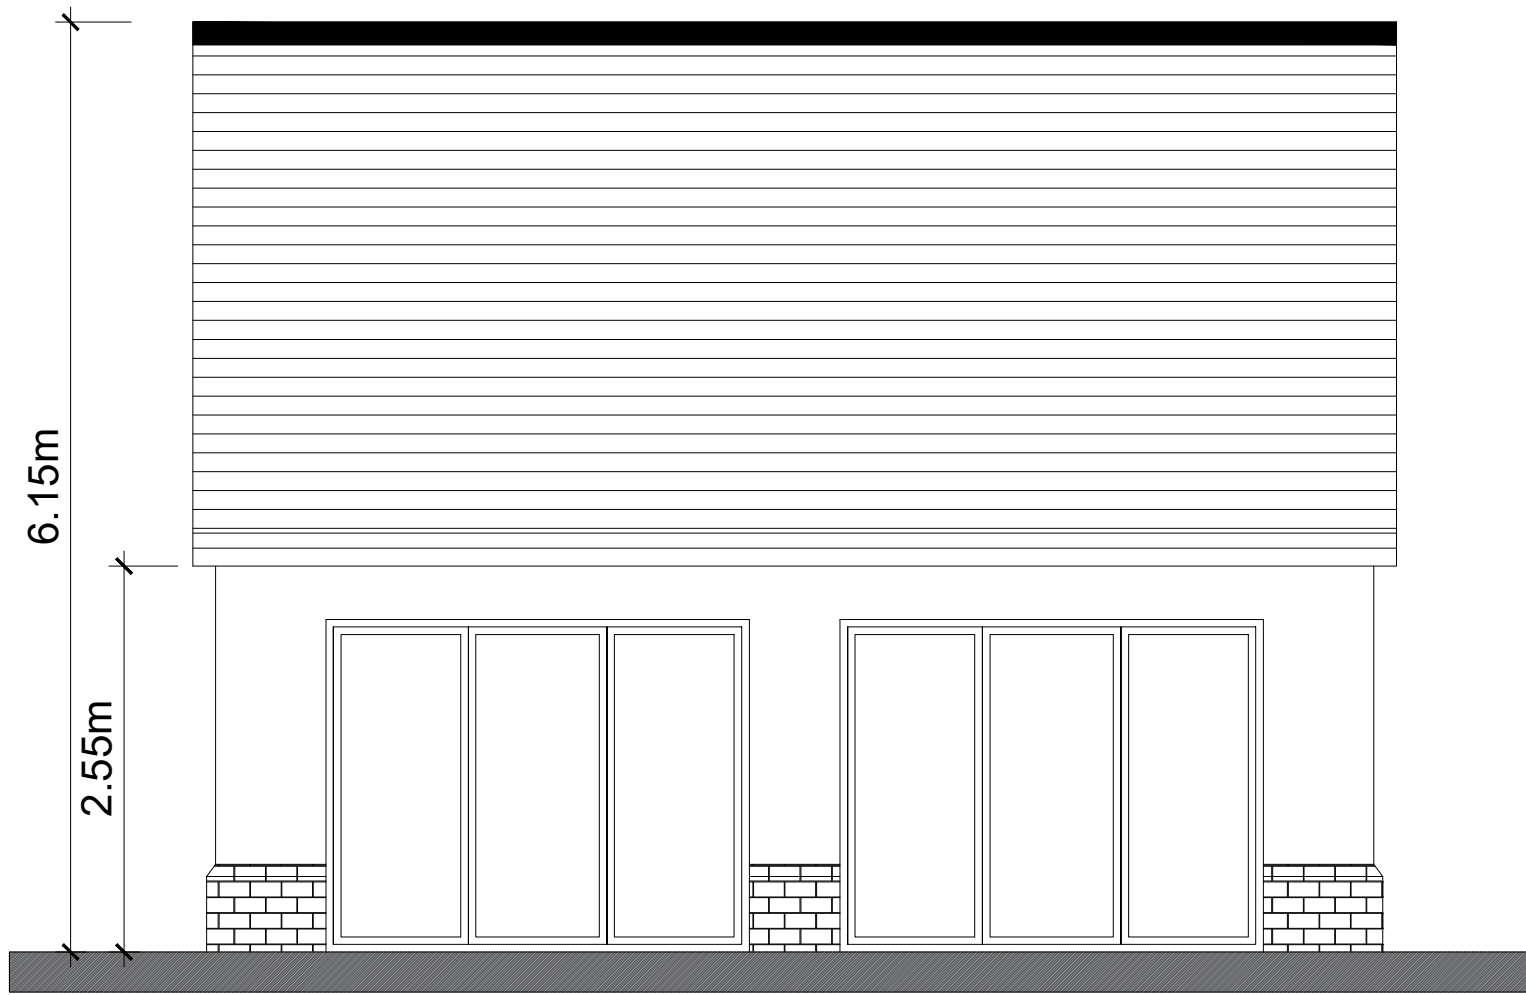


EXISTING SOUTH ELEVATION (FACING THE HOUSE)

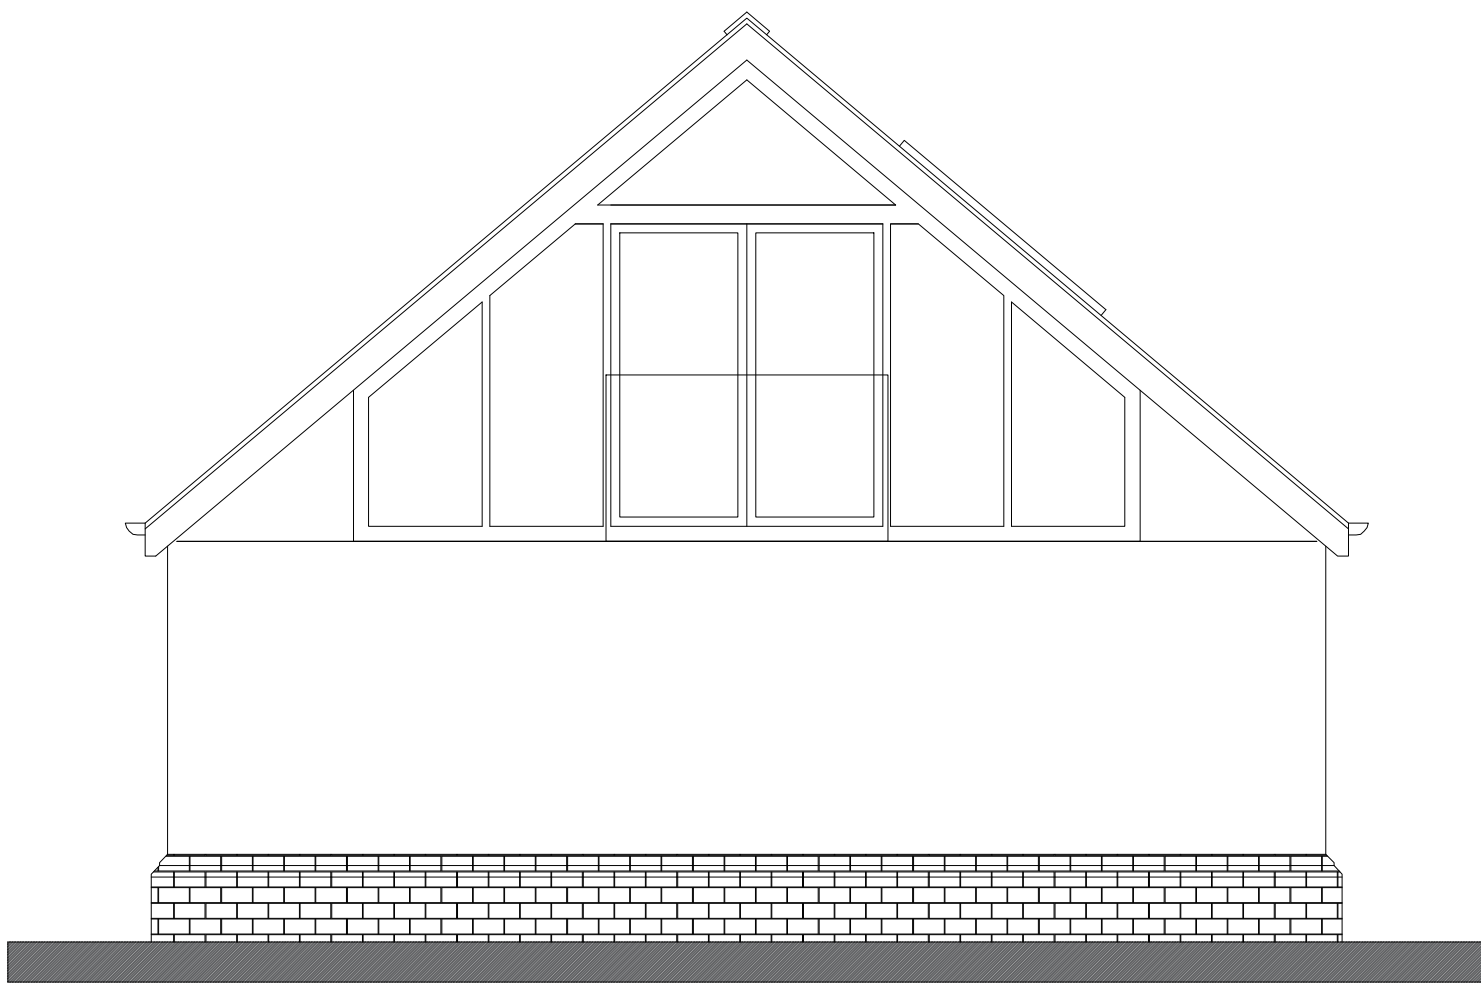


EXISTING WEST ELEVATION

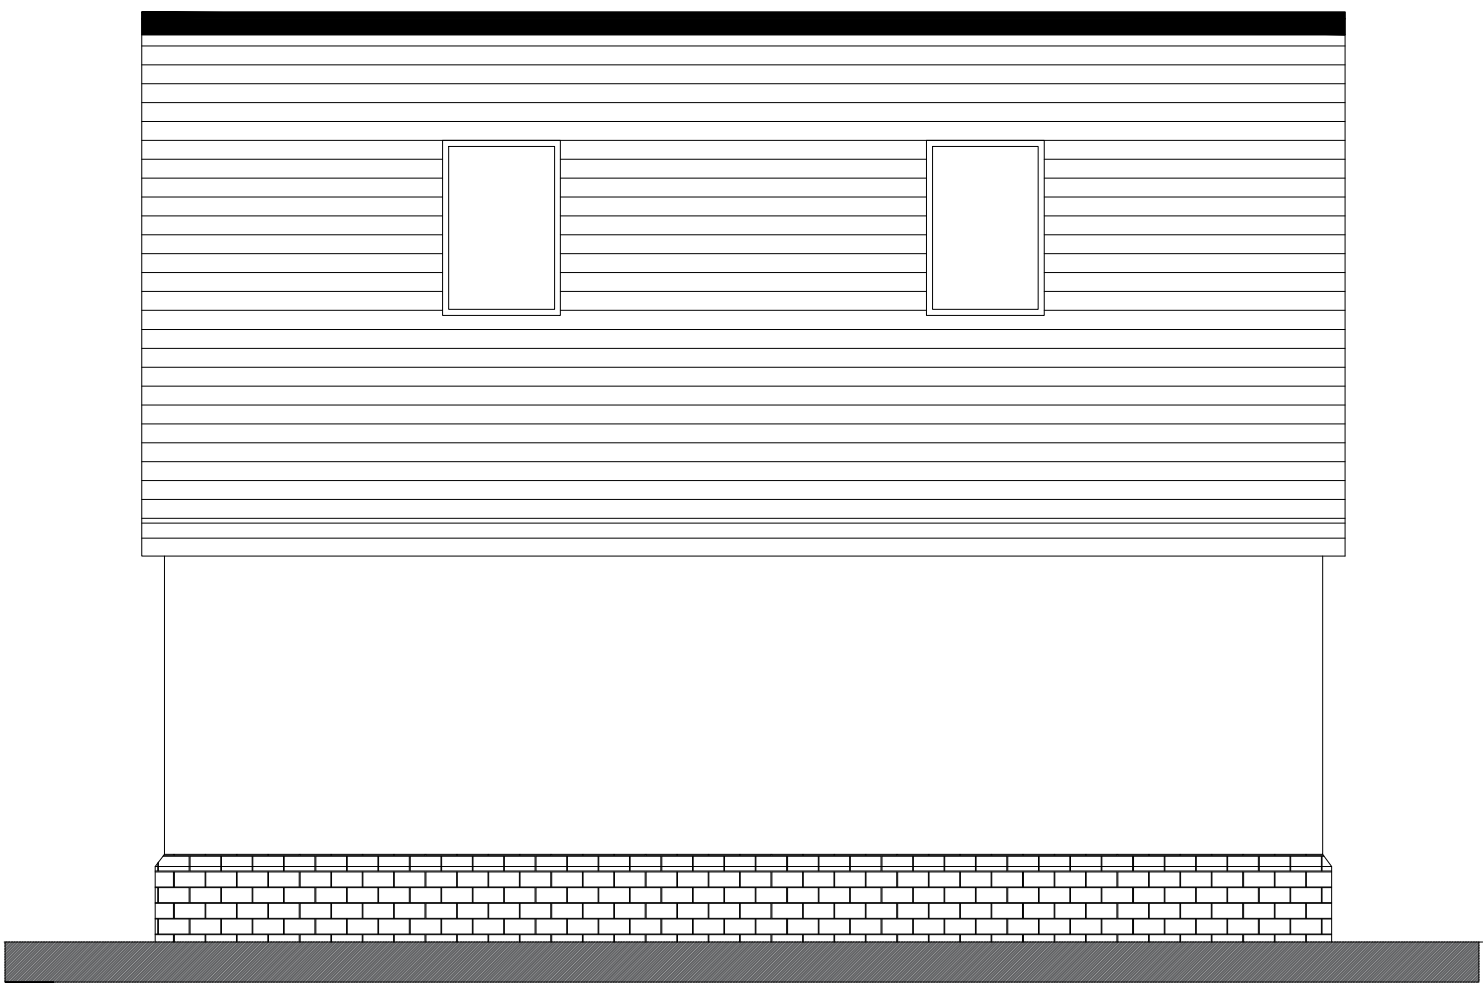

EXISTING NORTH ELEVATION

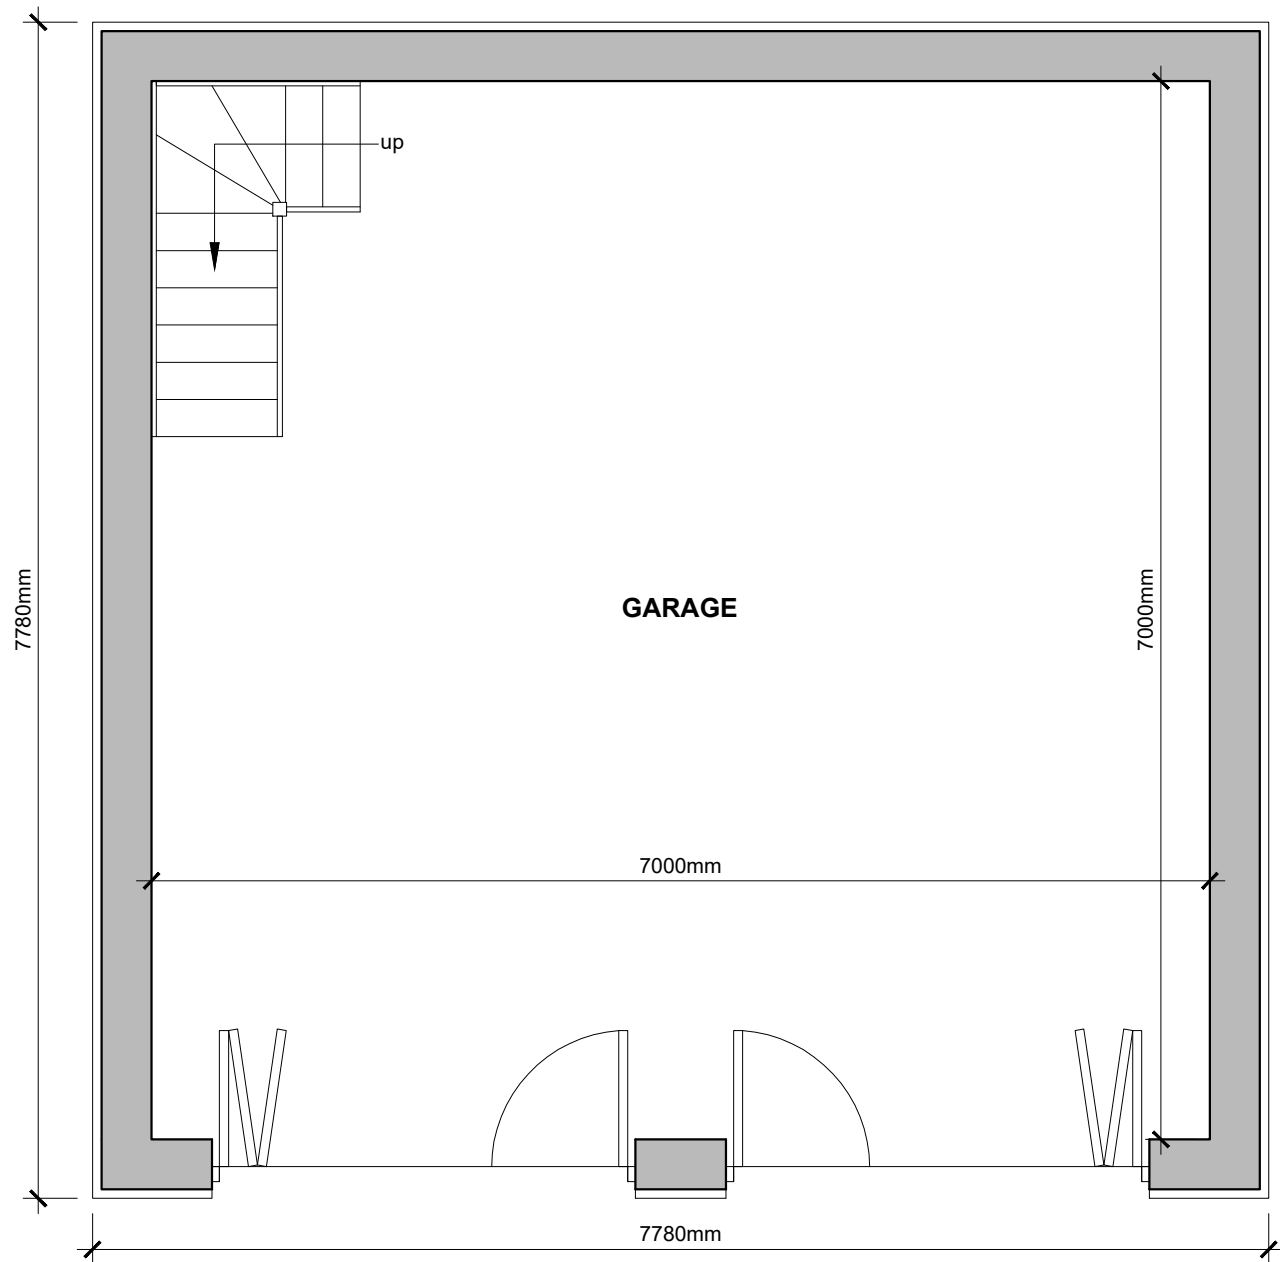

EXISTING GROUND FLOOR PLAN

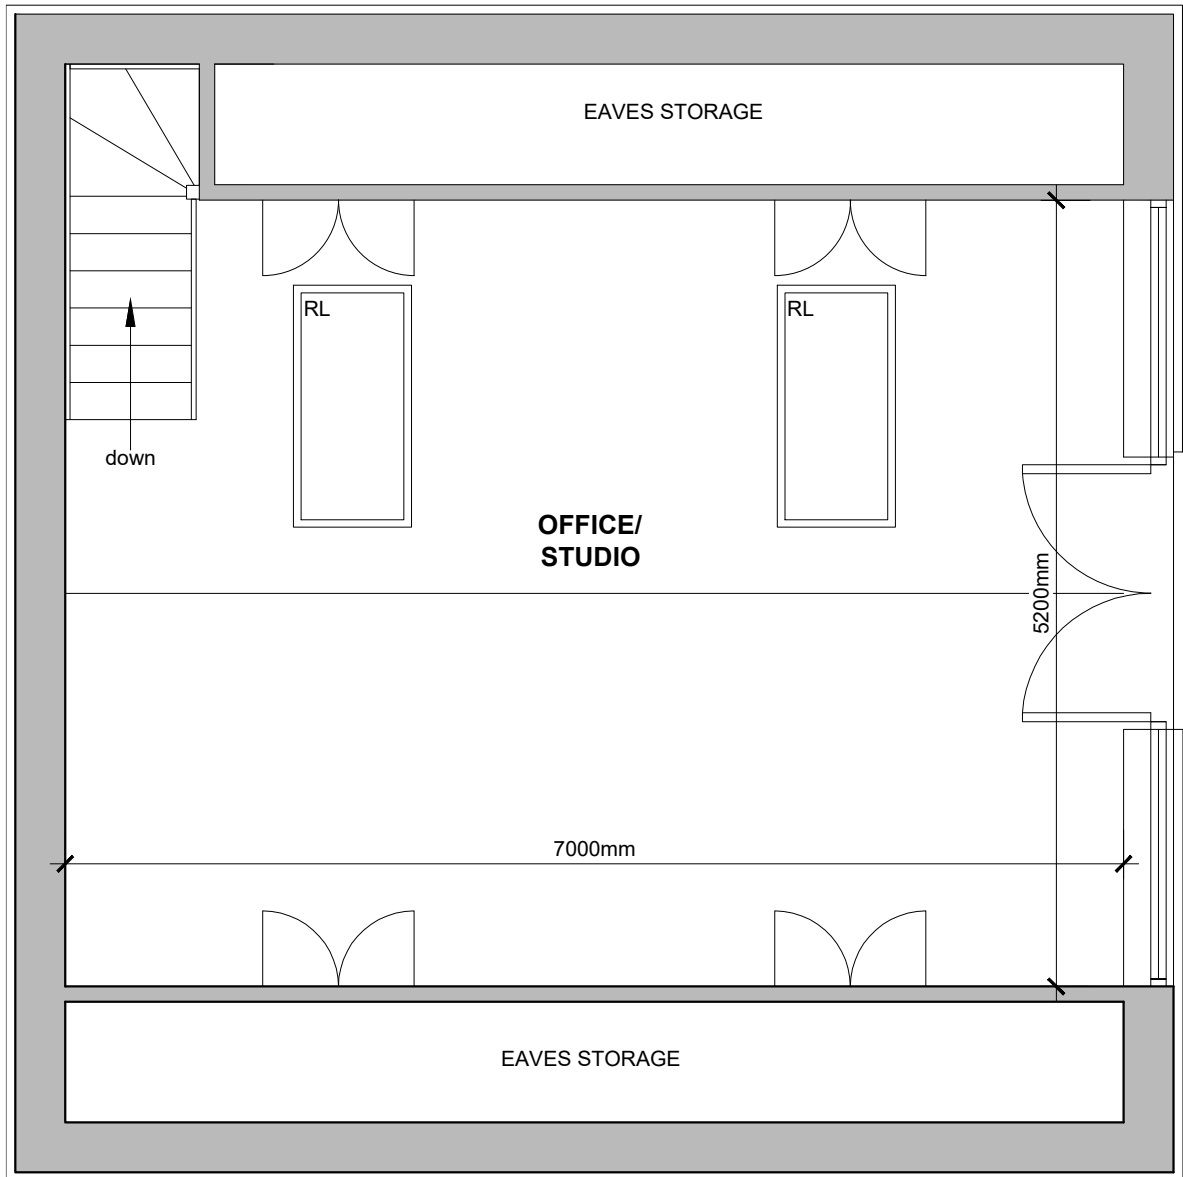

EXISTING FIRST FLOOR PLAN

Notes.

notes.

FOR THE HOUSEHOLDER
PLANNING APPLICATION

Project .

PROPOSED BALCONY
ARRANGEMENT

Client.

MR & MRS AINSWORTH
17 ELM TREE GROVE
BROCKHALL VILLAGE
LANGHO
LANCASHIRE

drawing title:

EXISTING PLANS
AND ELEVATIONS

status.

scale.

1:50 AT A1

Drawn by:

checked:

PH

Date.

7/7/26

project no.

PHA/1156

dig. no.

200

rev.

—