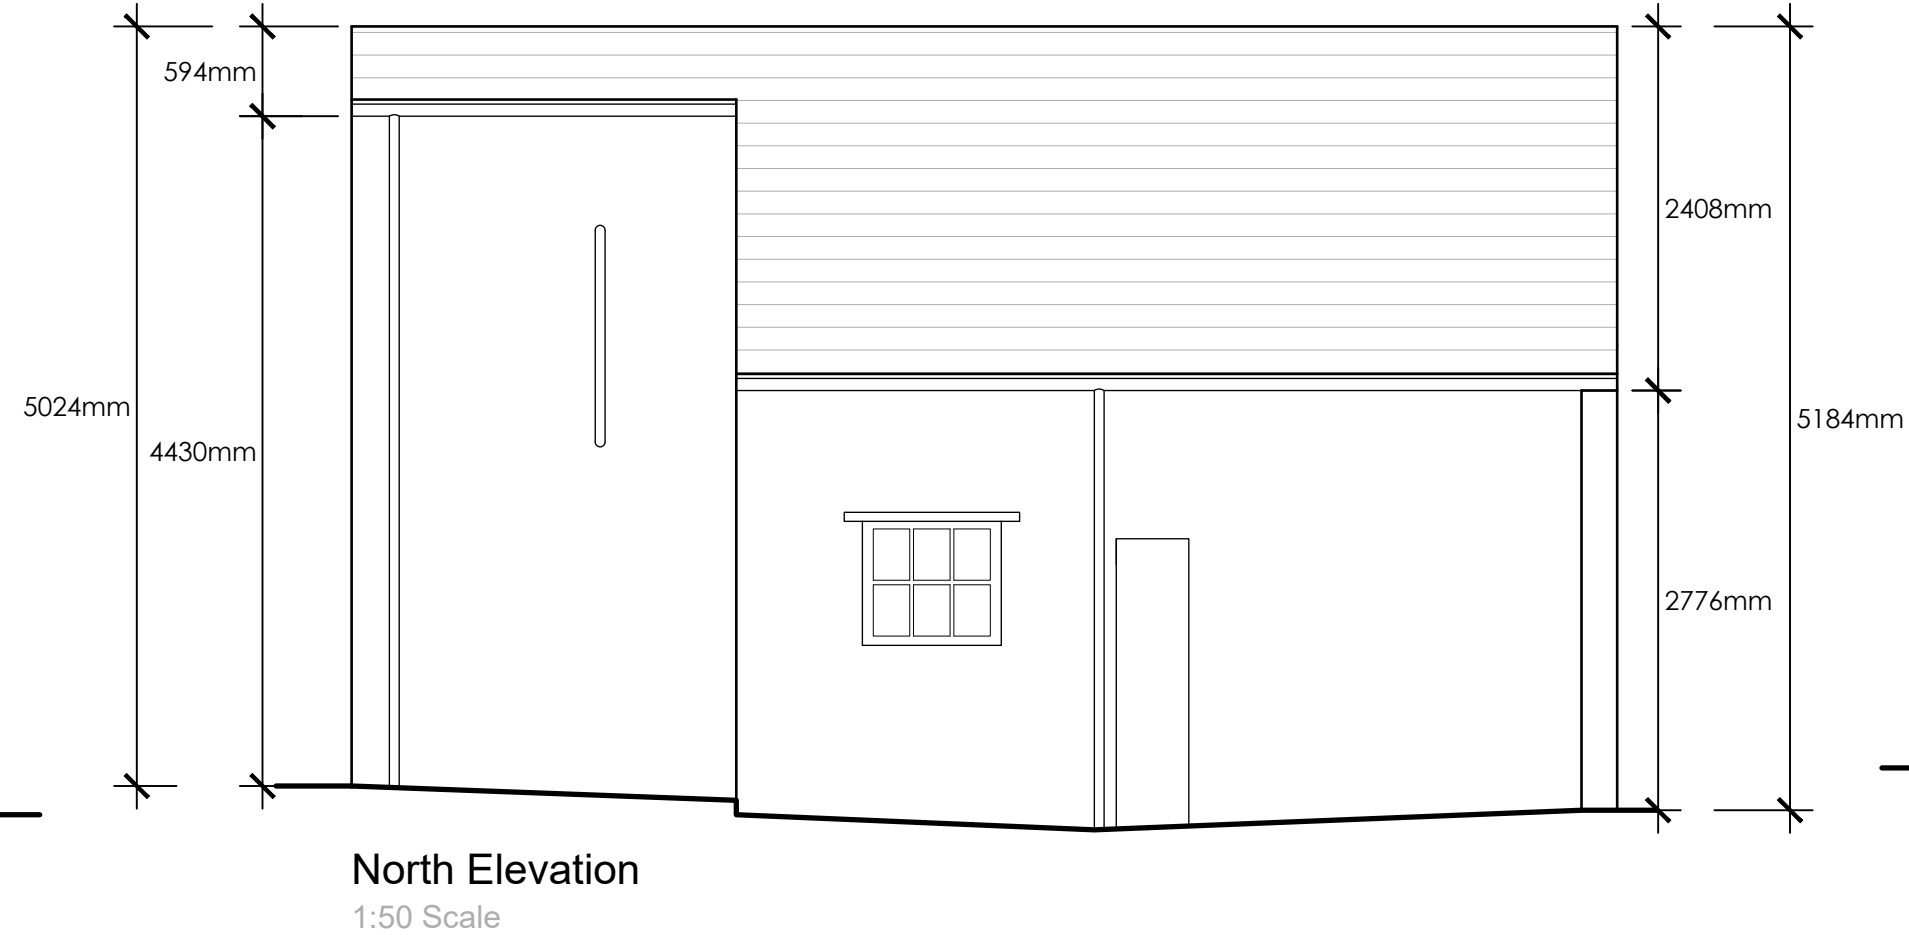
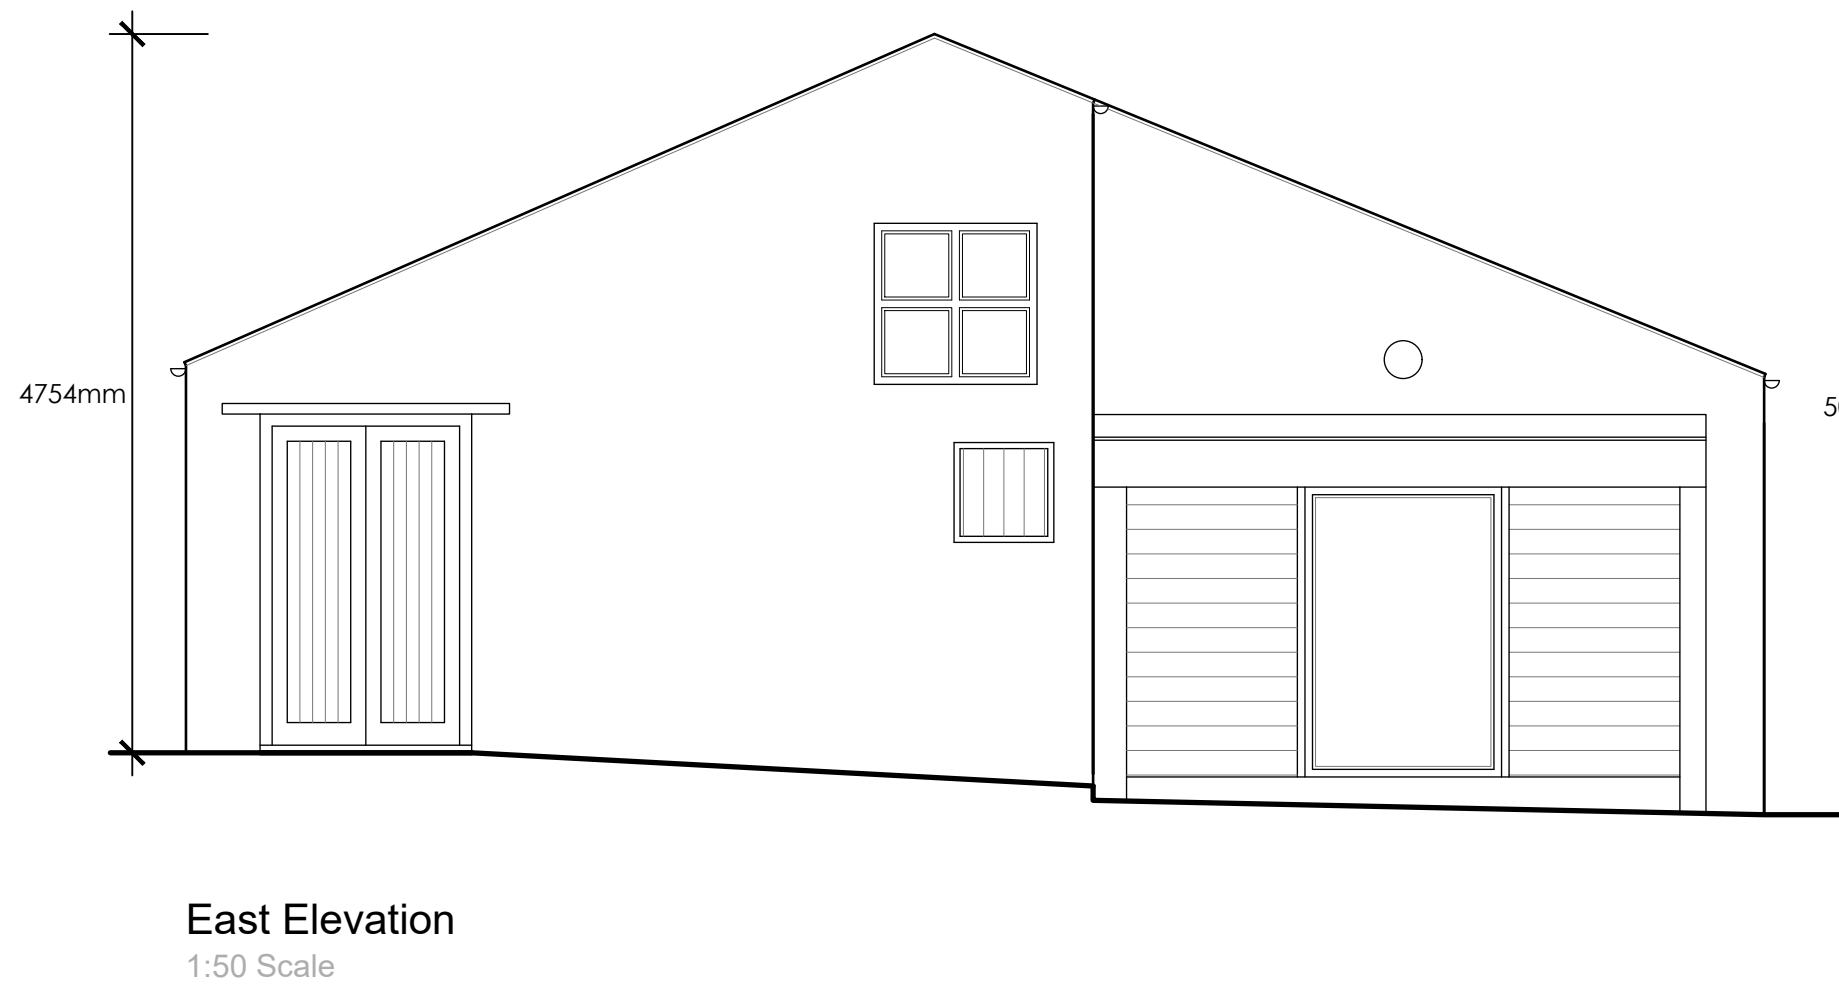
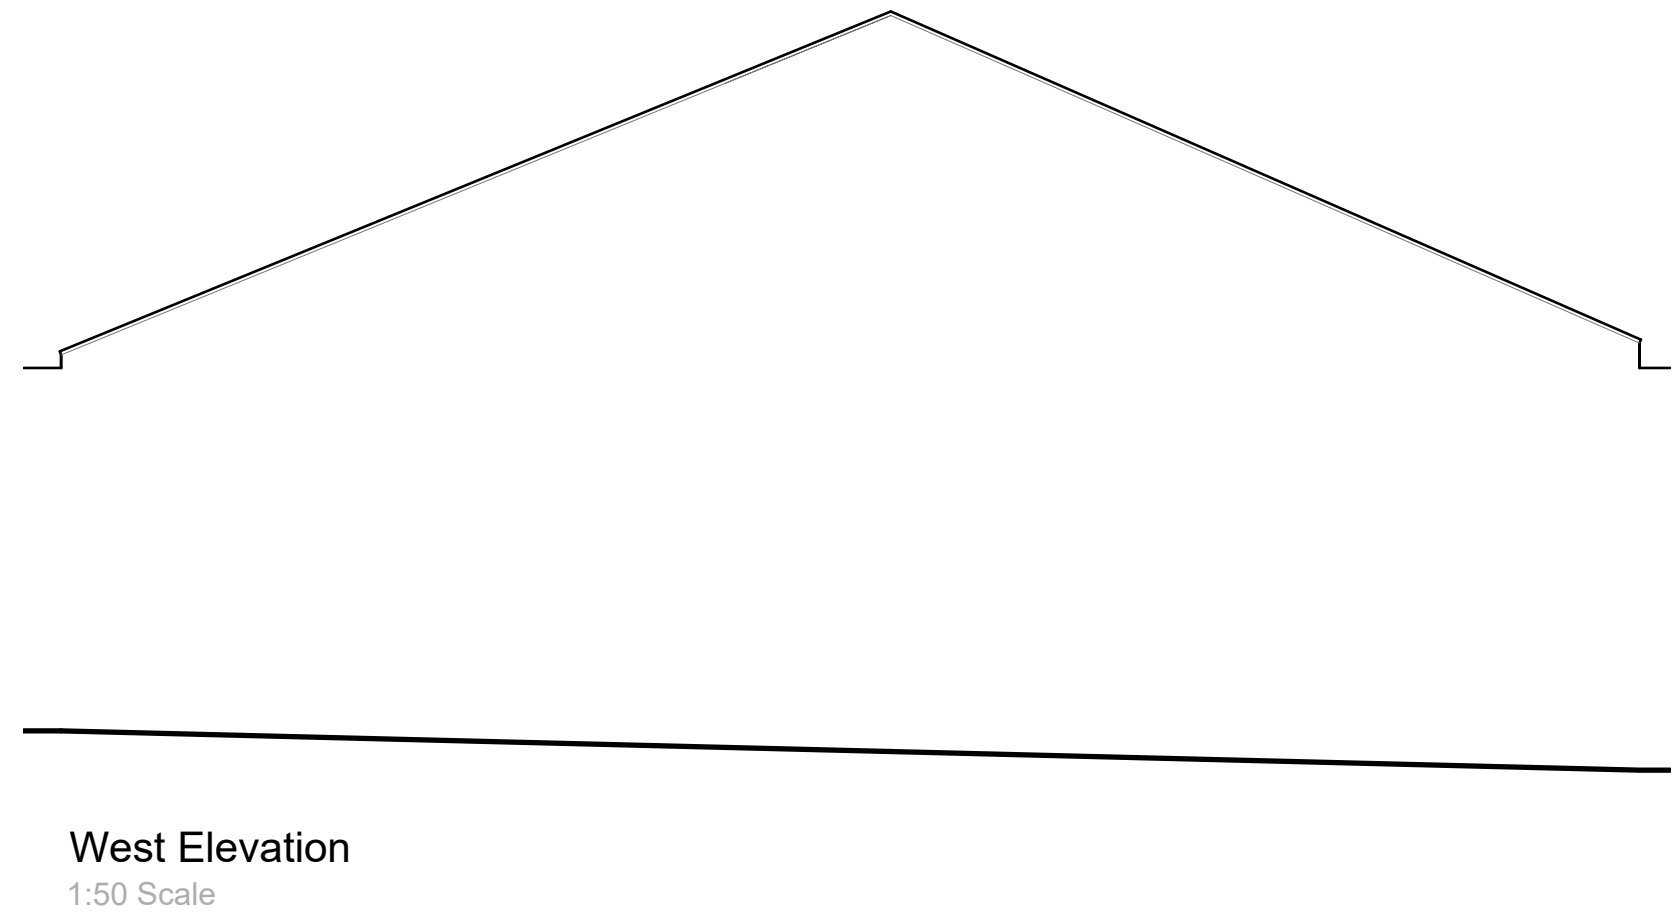
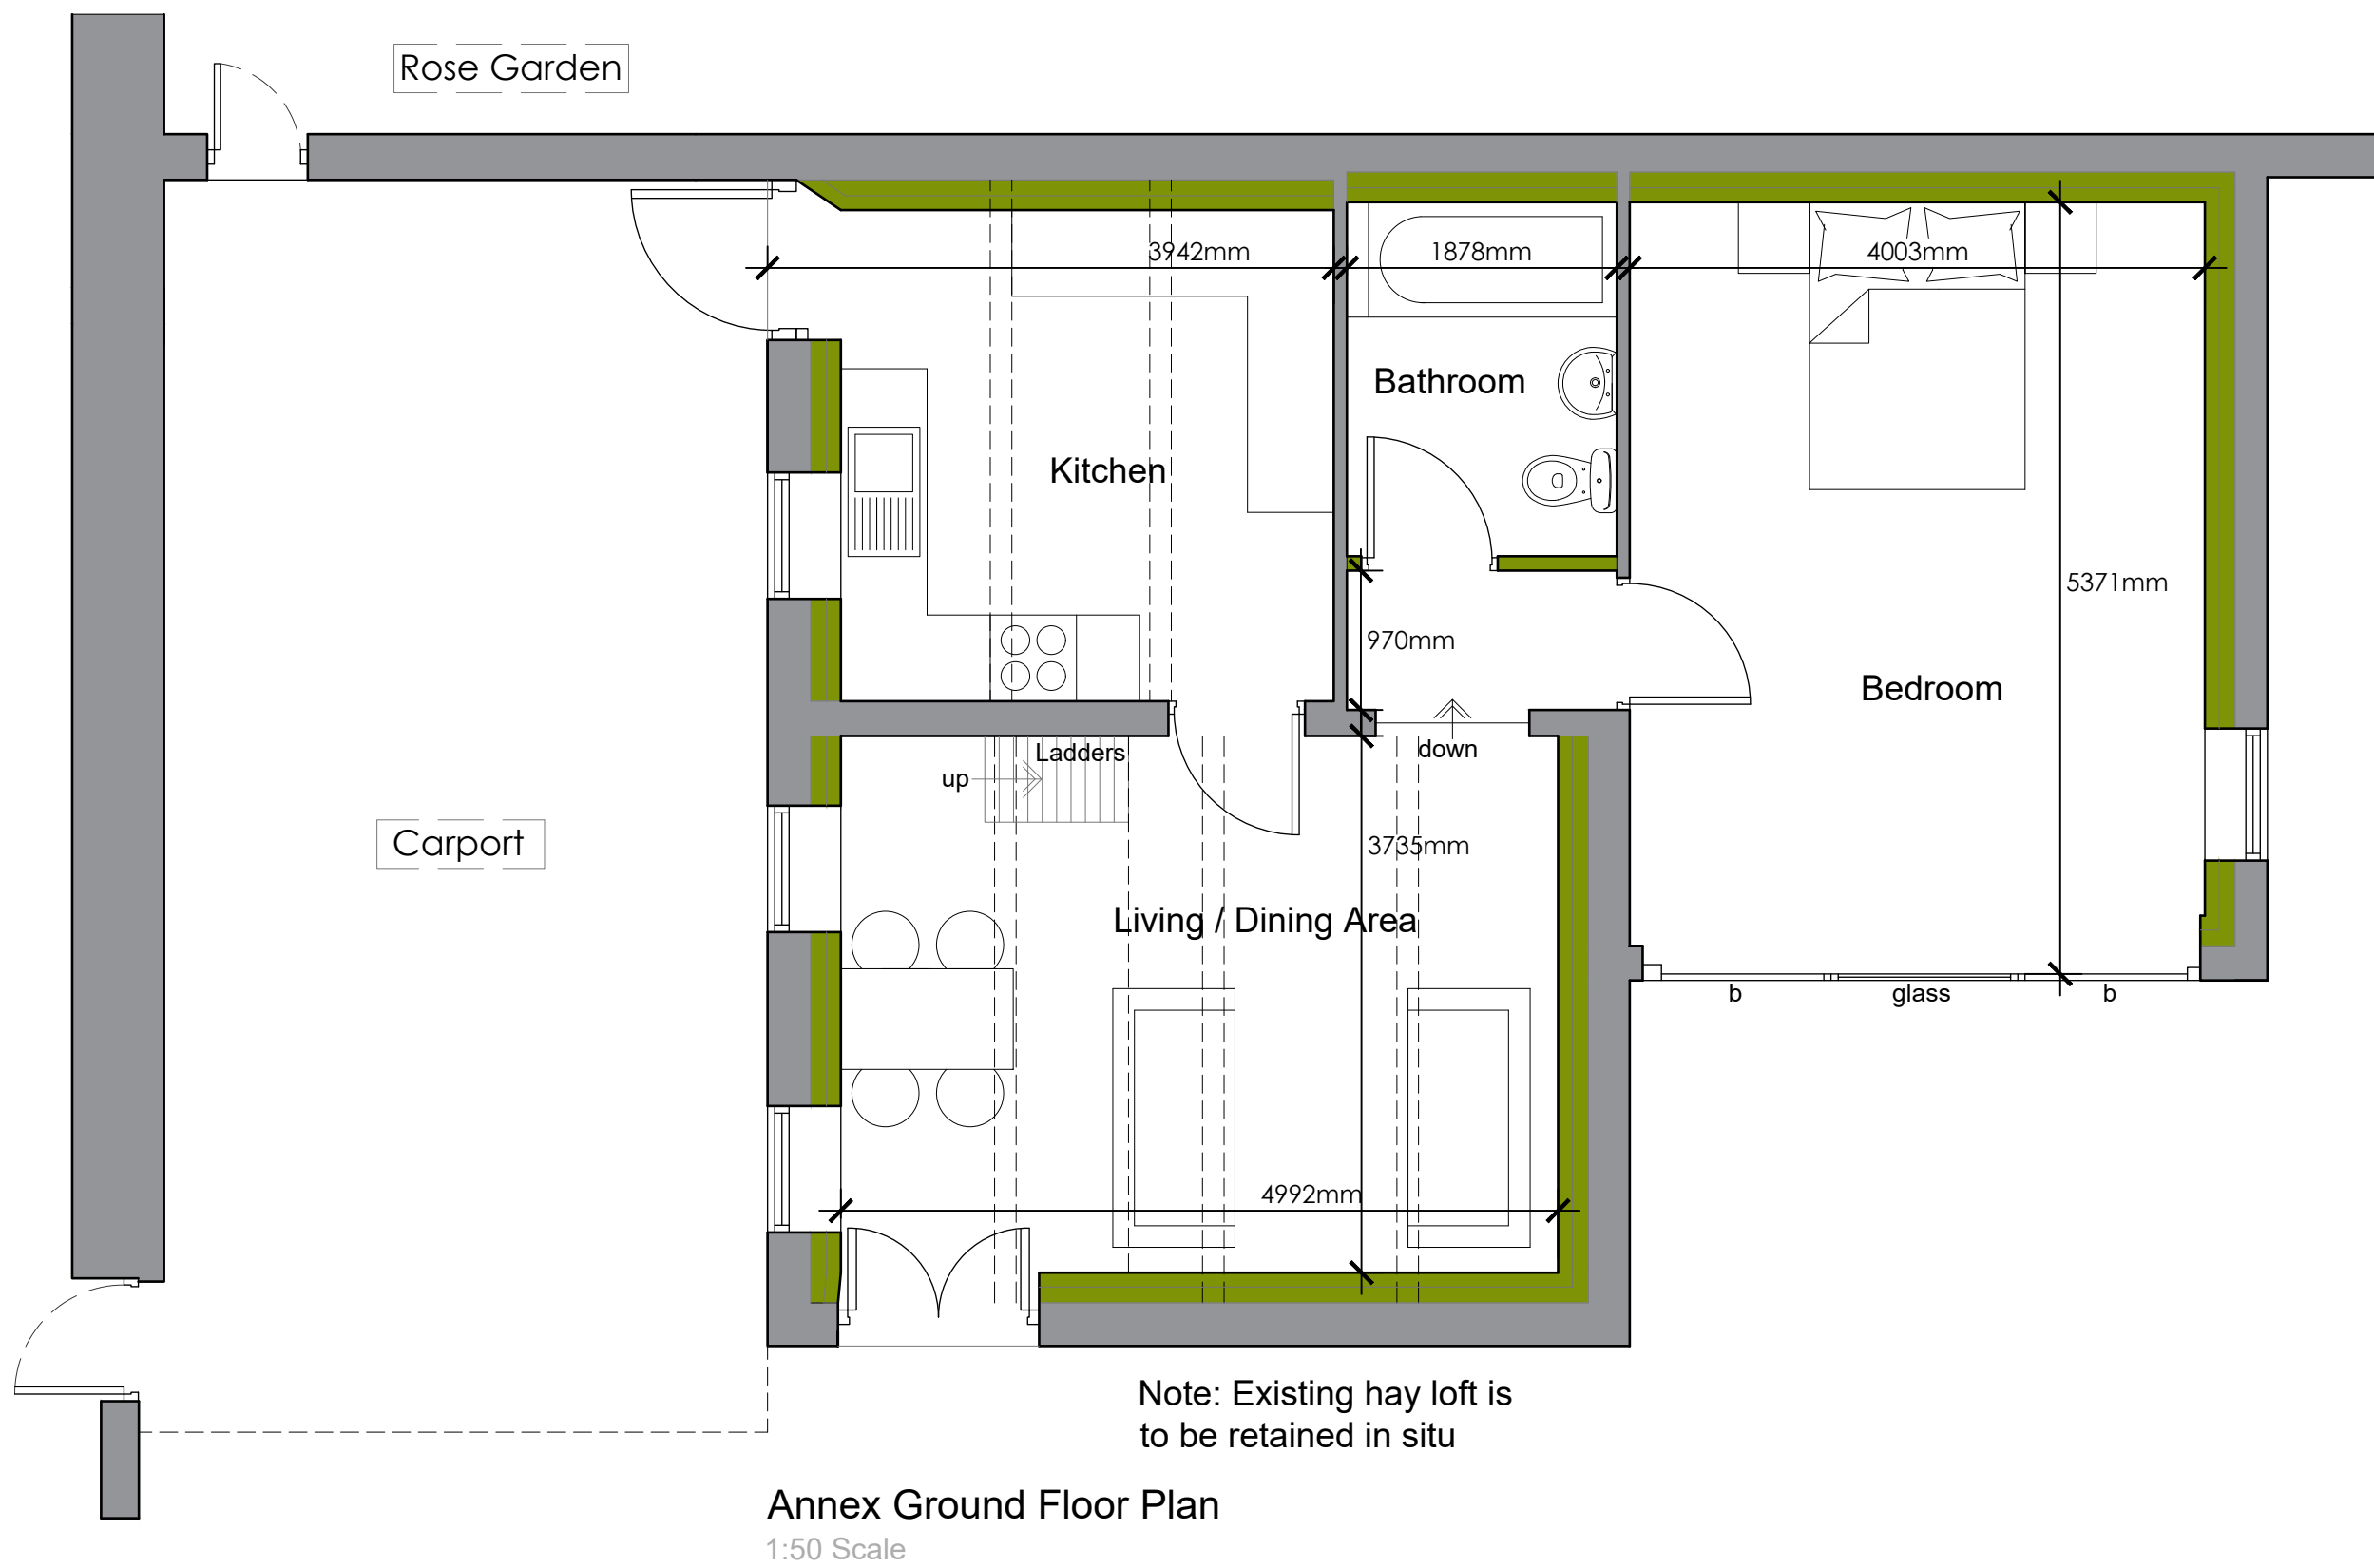


REVISIONS:
Rev A - Planning Amendment. - 28/07/2026 - CA

Client
Mr and Mrs Cooley

Job Title
Change of use from residential annex to holiday accommodation at the Dower House
Park Road
Gisburn

Drawing Title
Existing residential annex/carport.
Floor plan and elevations
(as current/planning approved)

Scale
1:50 @ A1

Date
June 2026

Drawn
CA