


This drawing is to be read in conjunction with all relevant Architect, consultants' and specialists' drawings and specifications. The Architect is to be notified of any discrepancies before proceeding. Do not scale from this drawing. All dimensions and levels are to be checked on site. This drawing is subject to copyright. All work carried out before Planning and Building Permission has been granted is at the contractor's risk.

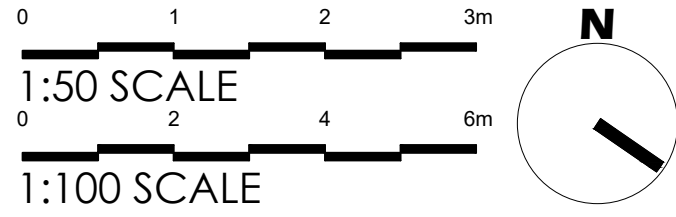

EXISTING FRONT (NORTH EAST) ELEVATION
Scale 1:100




EXISTING SIDE (NORTH WEST) ELEVATION
Scale 1:100




EXISTING REAR (SOUTH WEST) ELEVATION
Scale 1:100



EXISTING SIDE (SOUTH EAST) ELEVATION
Scale 1:100

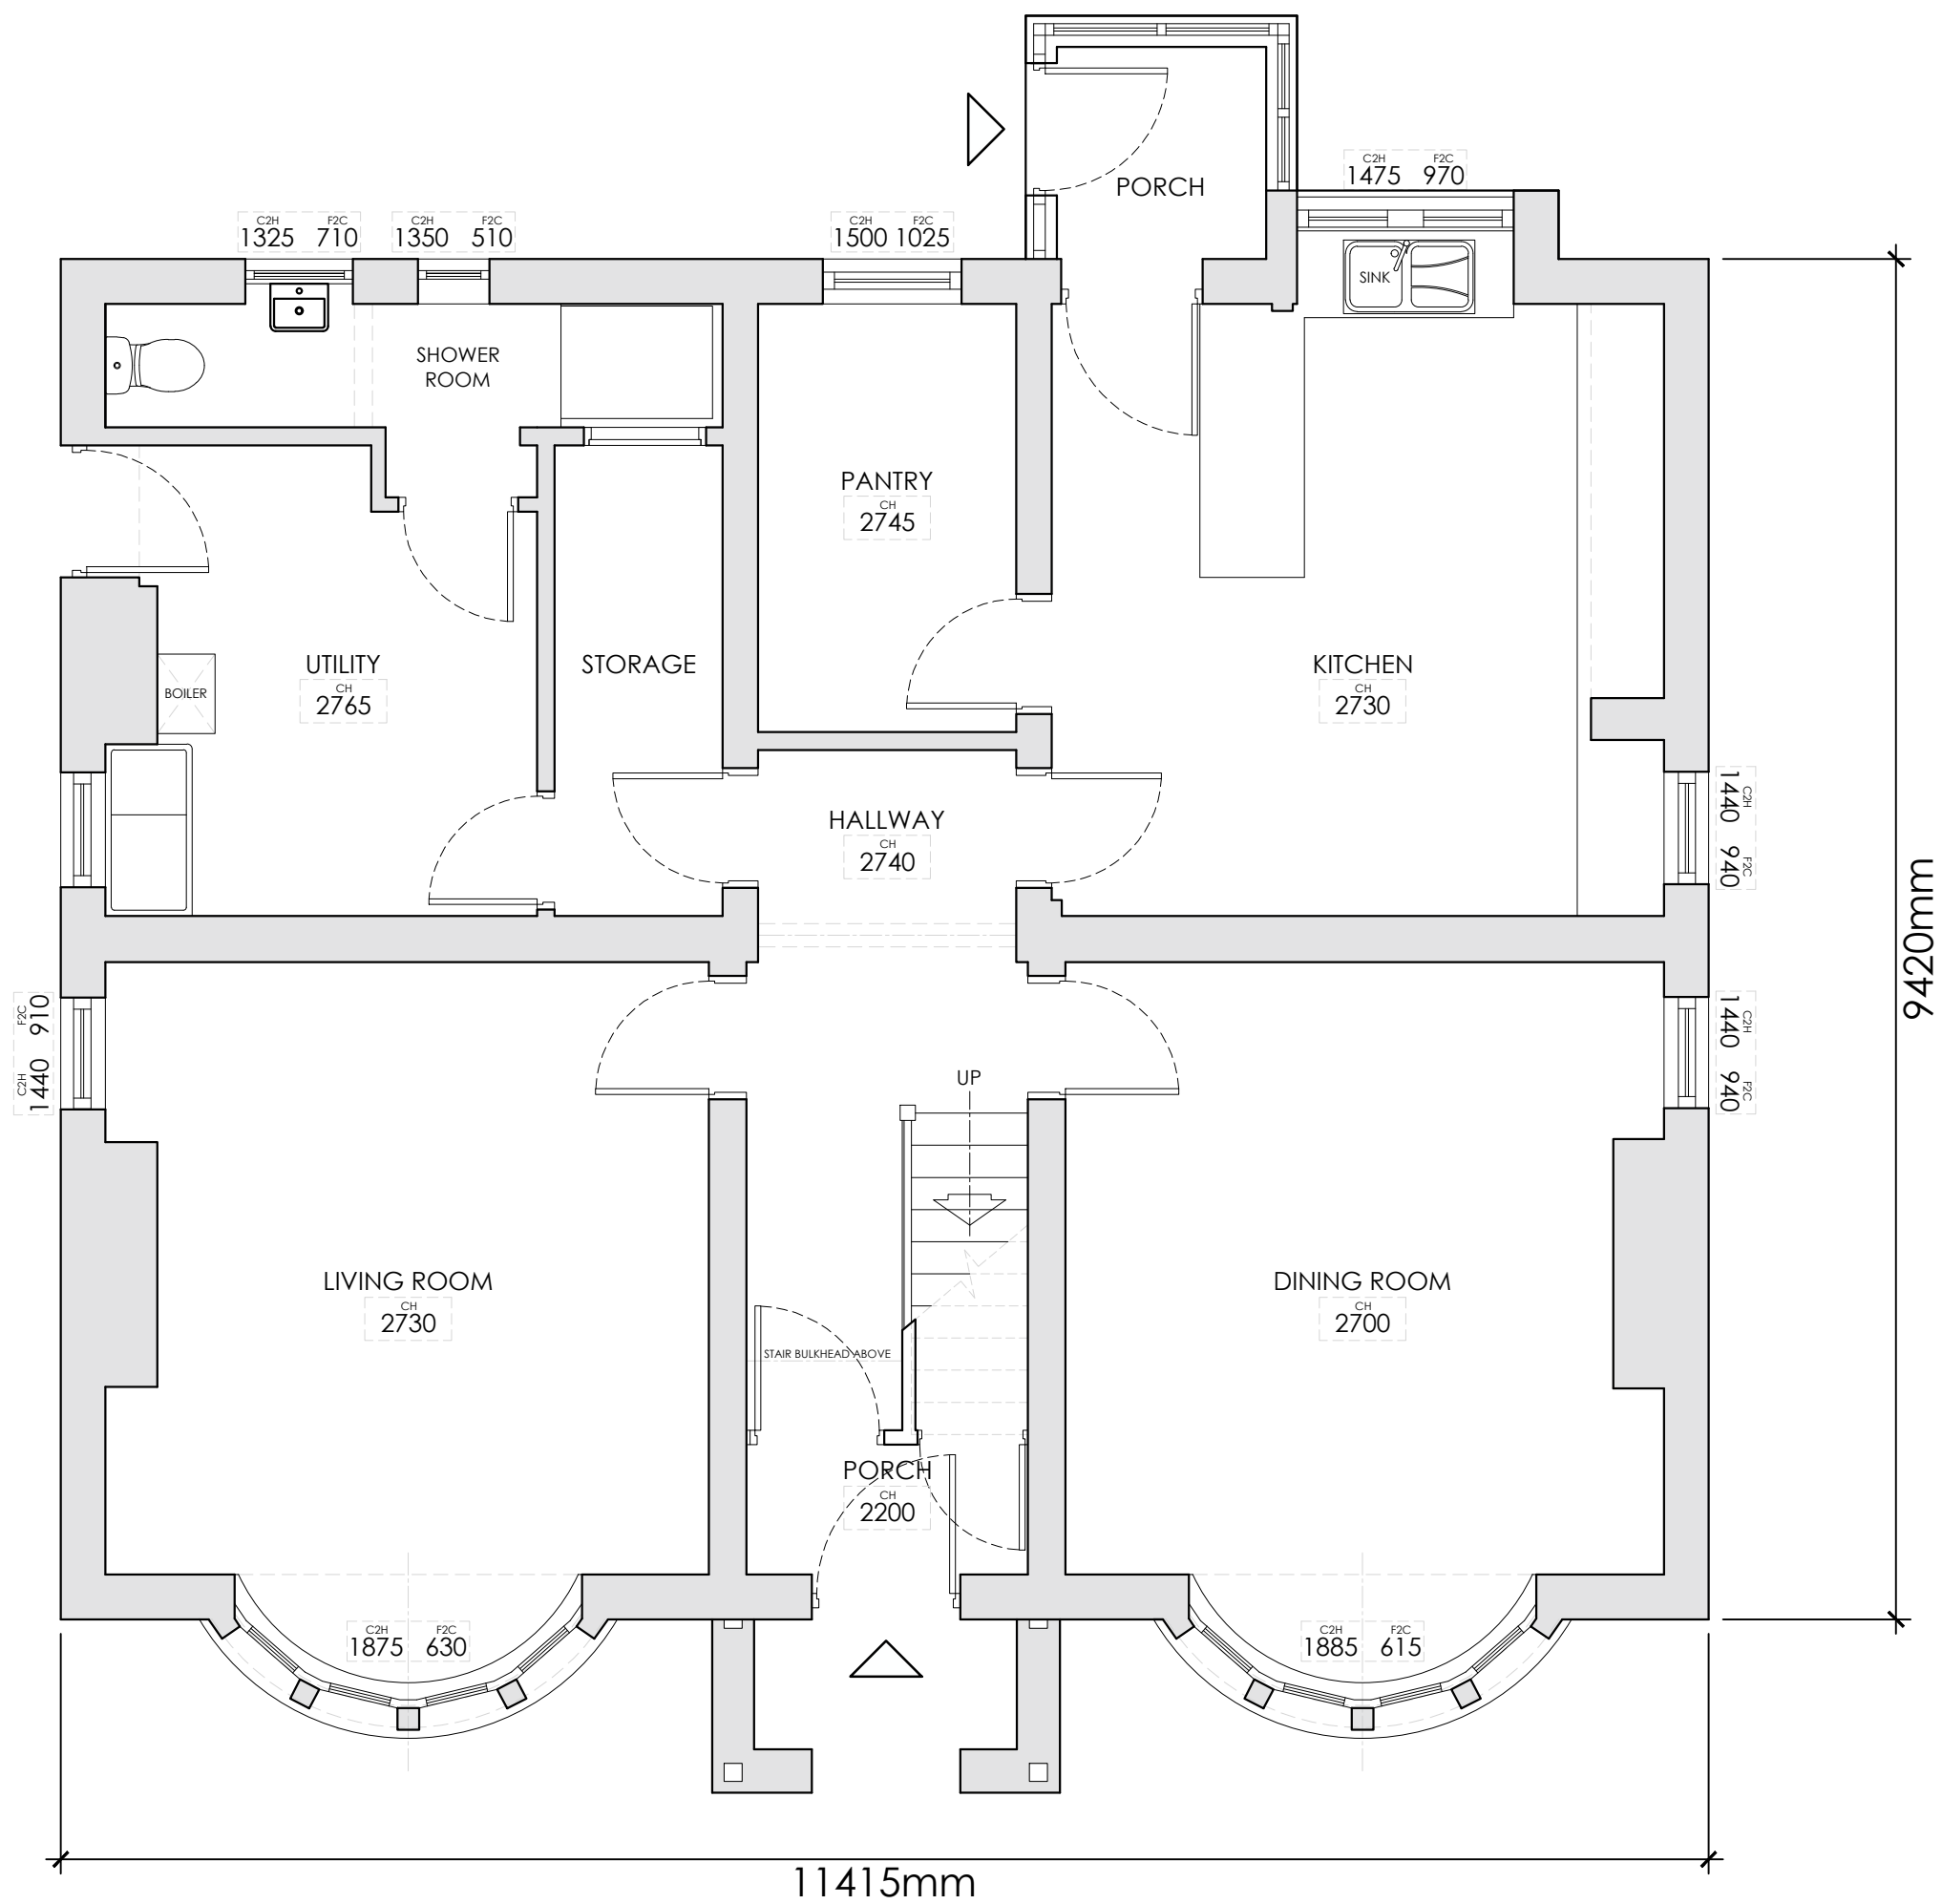

EXISTING GROUND FLOOR PLAN
Scale 1:50

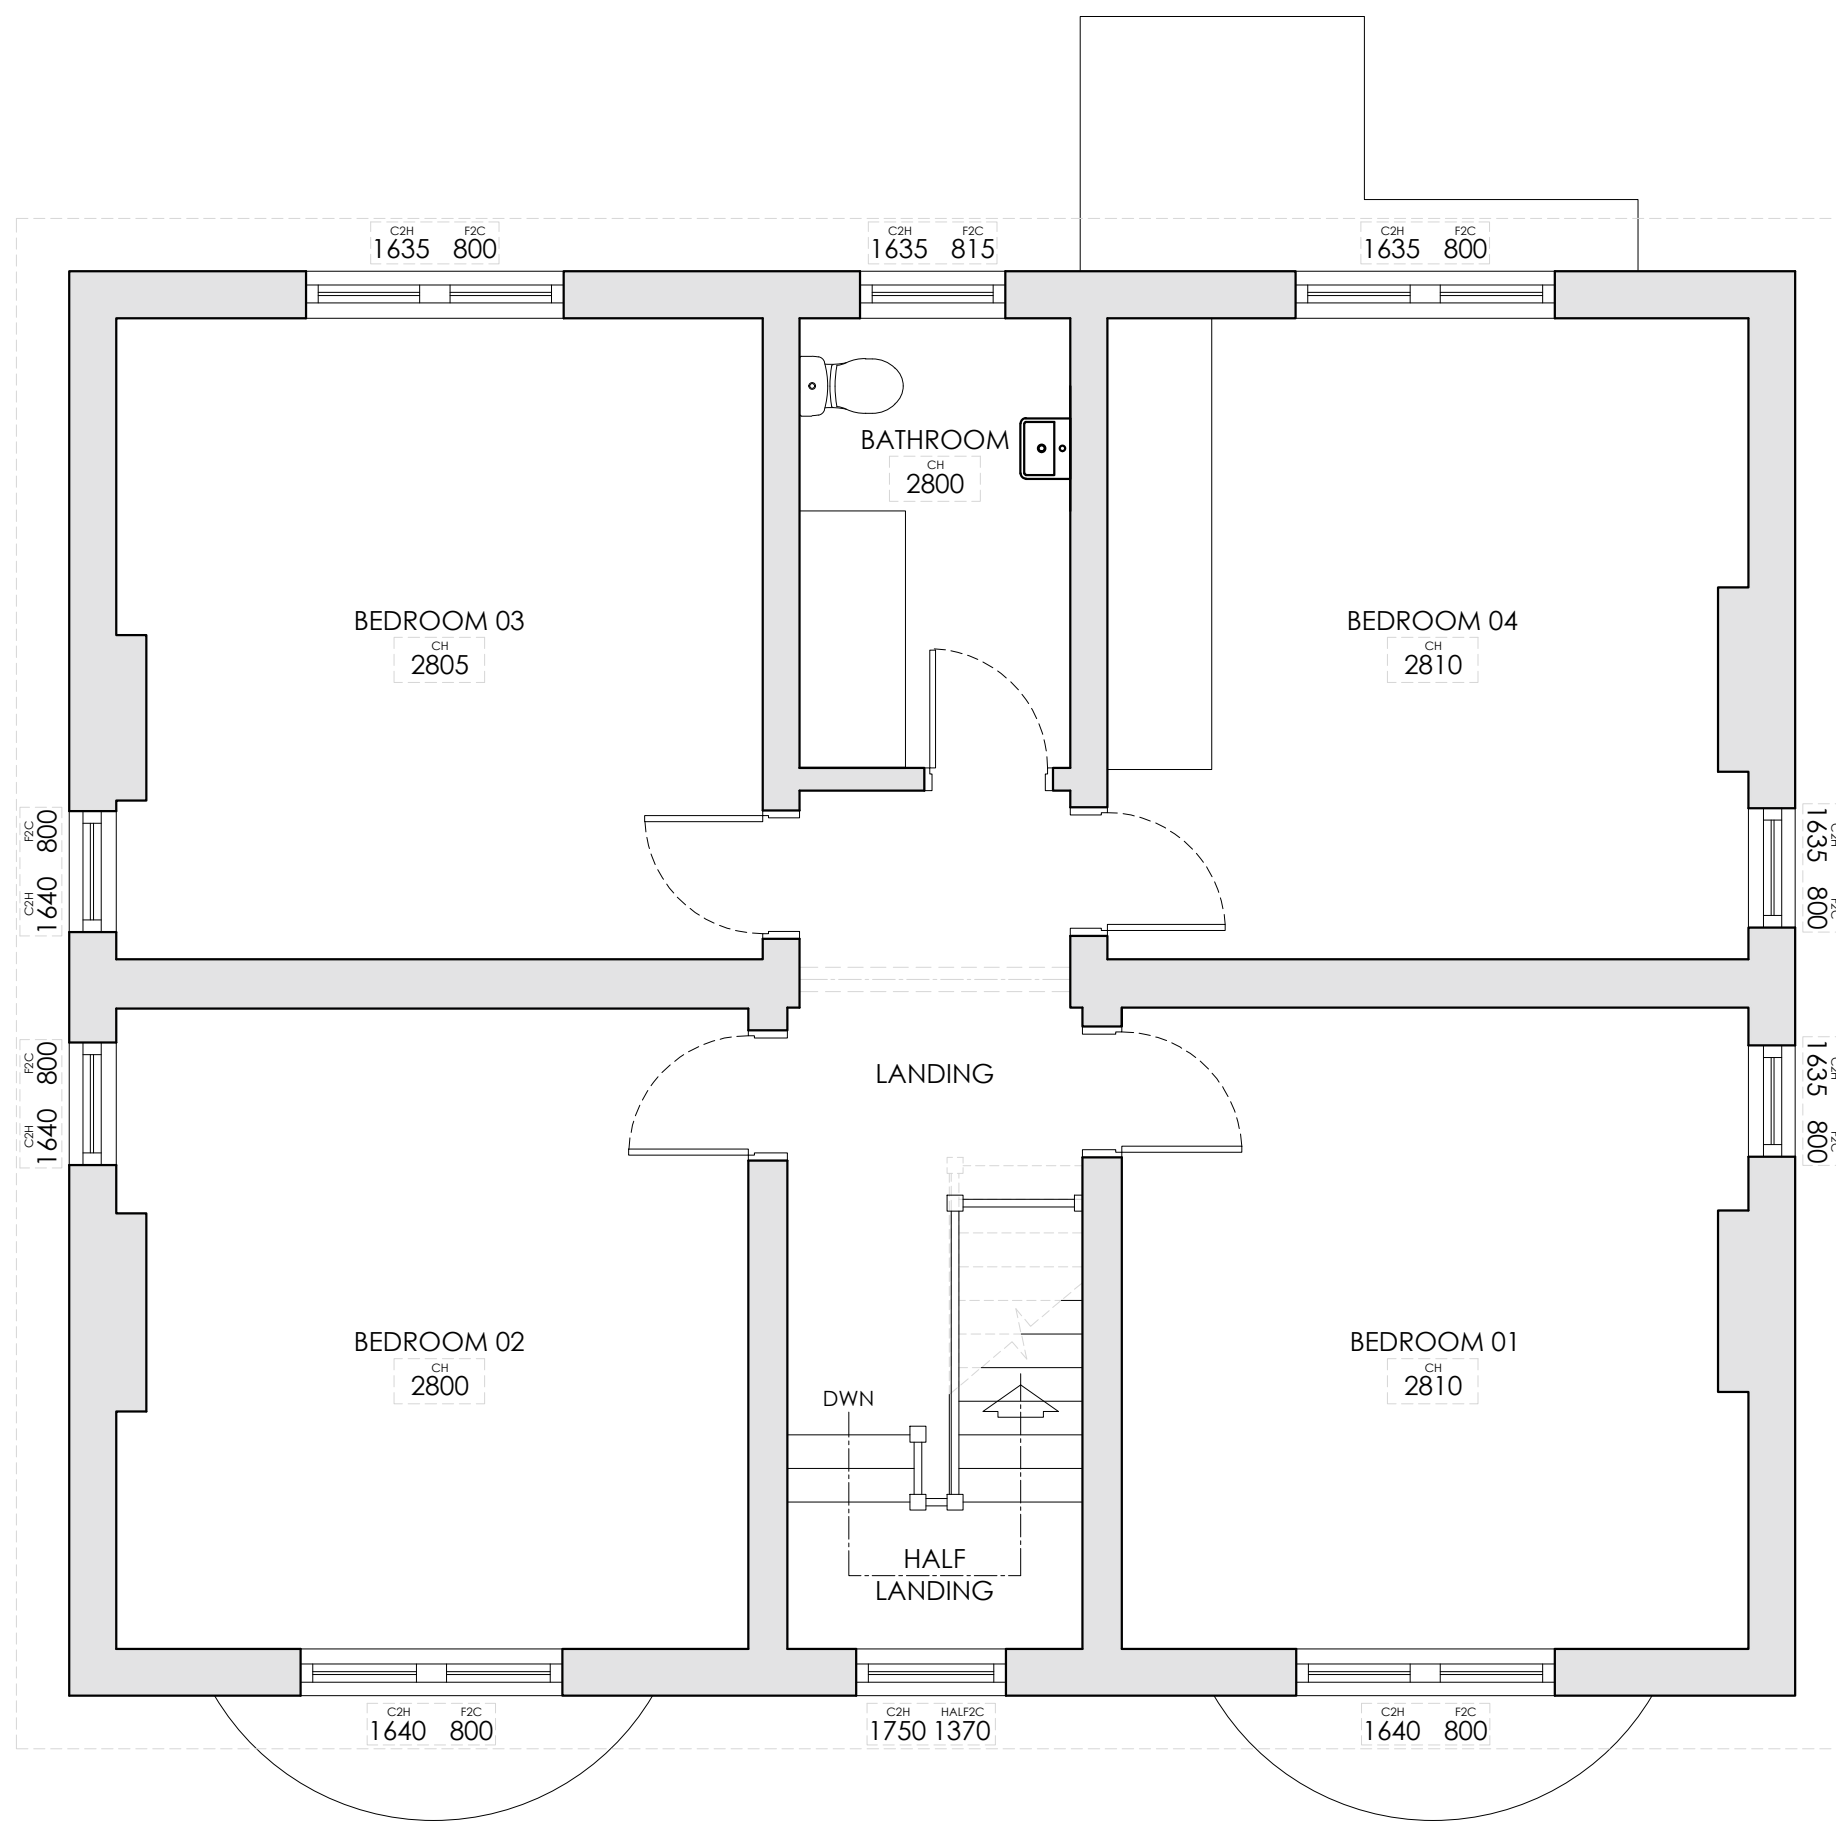

EXISTING FIRST FLOOR PLAN
Scale 1:50

Client	Mr and Mrs Clarkson	
Job Title	Proposed Rear / Side Extensions including associated Internal Alterations at: The Pentre Pendle Road Clitheroe BB7 1JQ	
Drawing Title	Existing Plans and Elevations.	
Scale	Date	Drawn
Various @A1	OCT '25	TDM

