





PROPOSED FRONT (NORTH EAST) ELEVATION
Scale 1:100

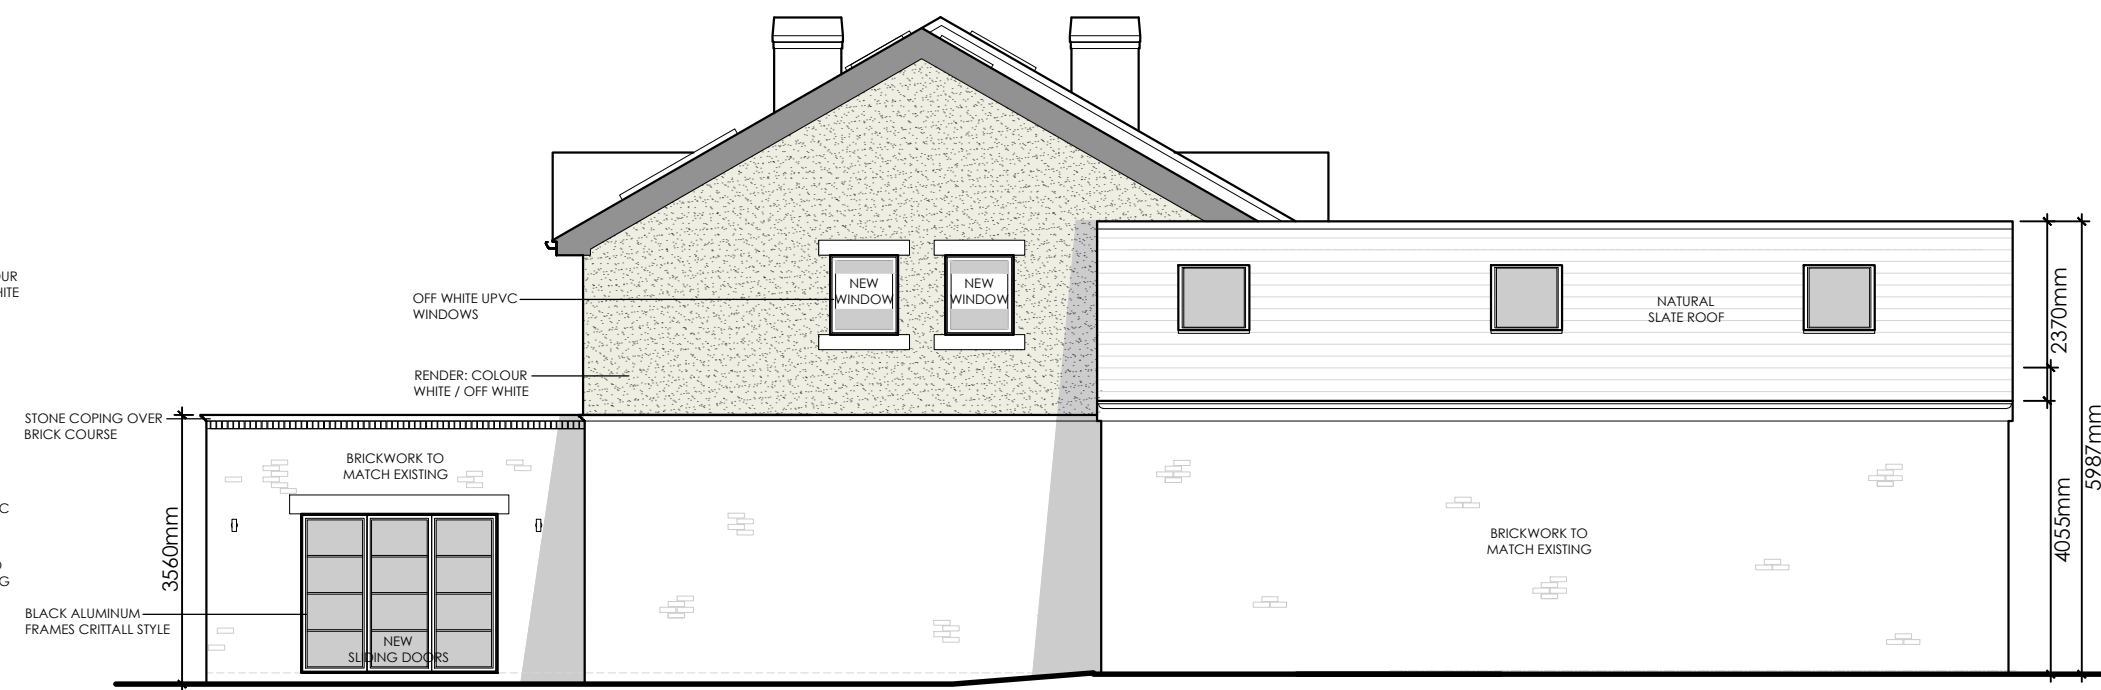

PROPOSED SIDE (SOUTH EAST) ELEVATION
Scale 1:100

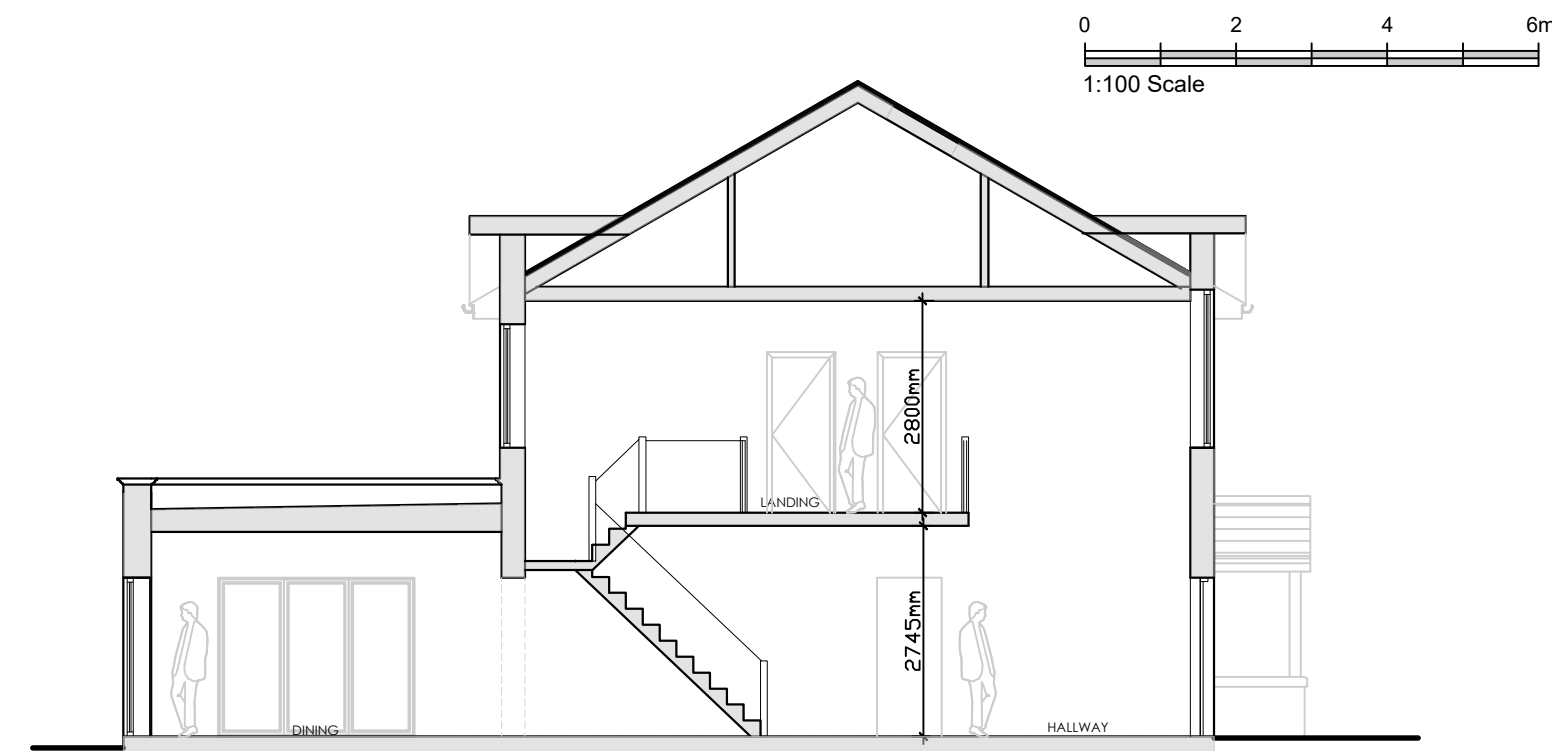


PROPOSED SECTION A
Scale 1:100




PROPOSED SIDE (NORTH WEST) ELEVATION
Scale 1:100




PROPOSED REAR (SOUTH WEST) ELEVATION
Scale 1:100

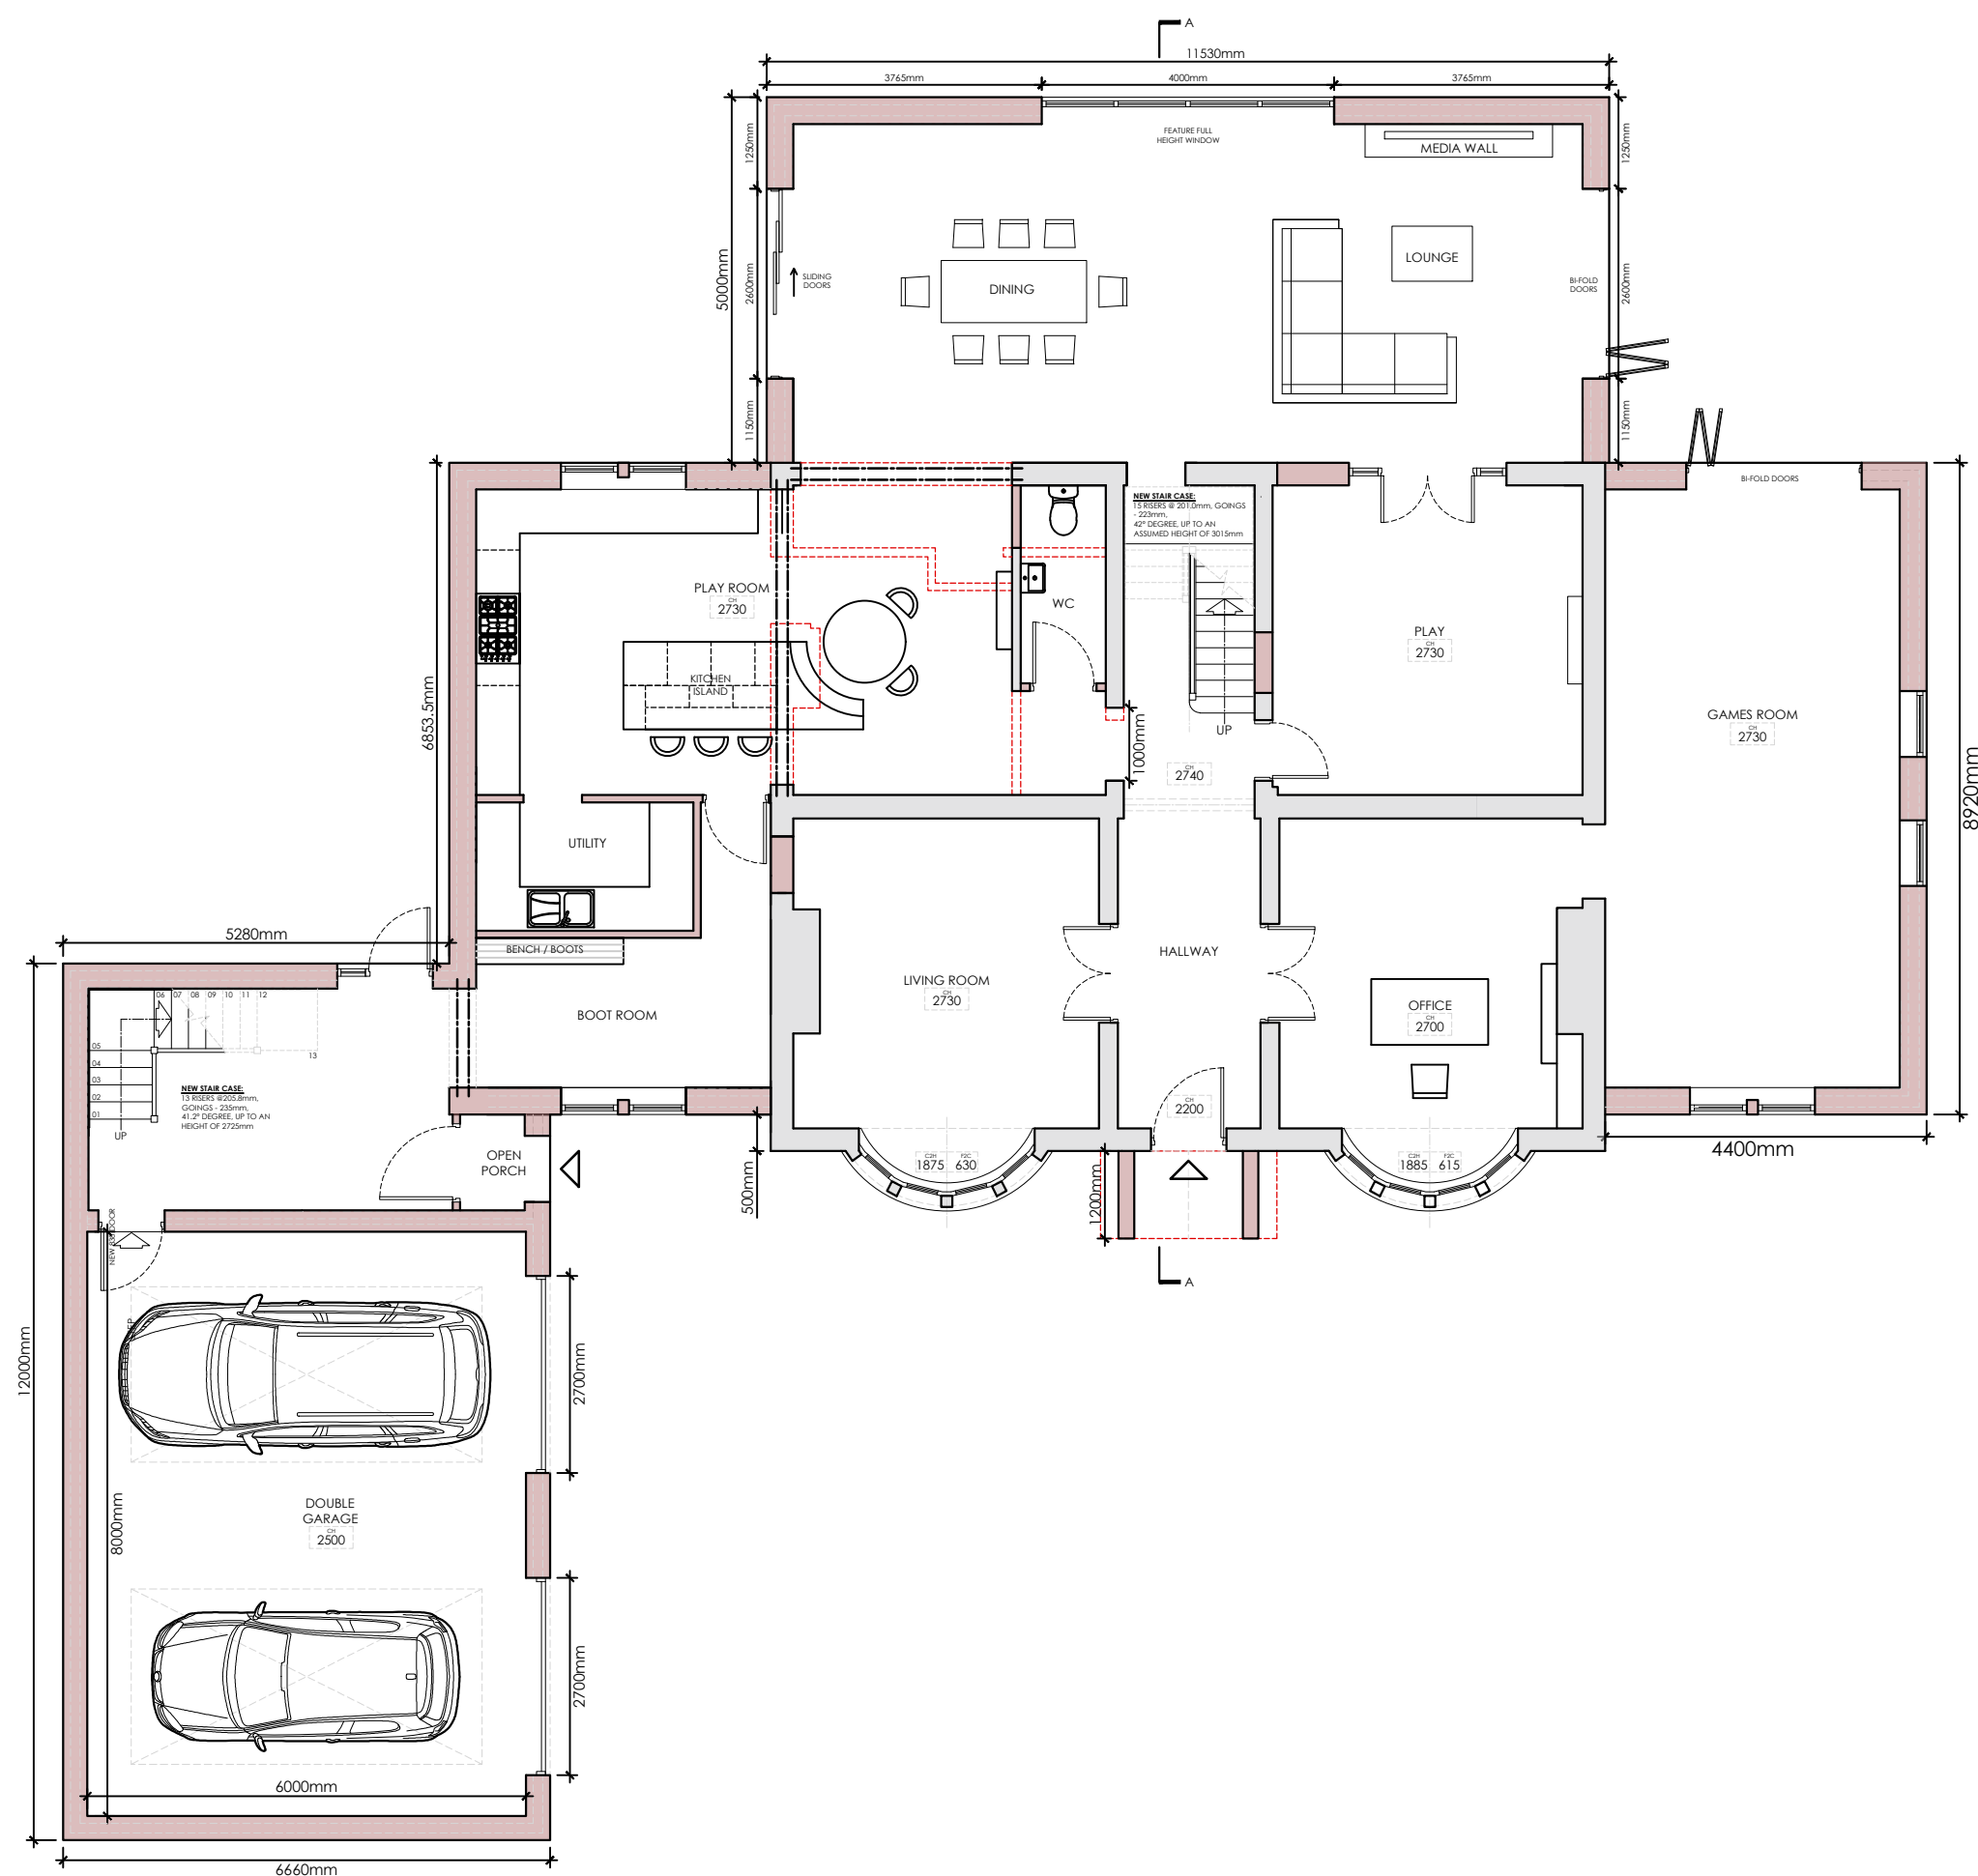

PROPOSED GROUND FLOOR PLAN
SCALE 1:100

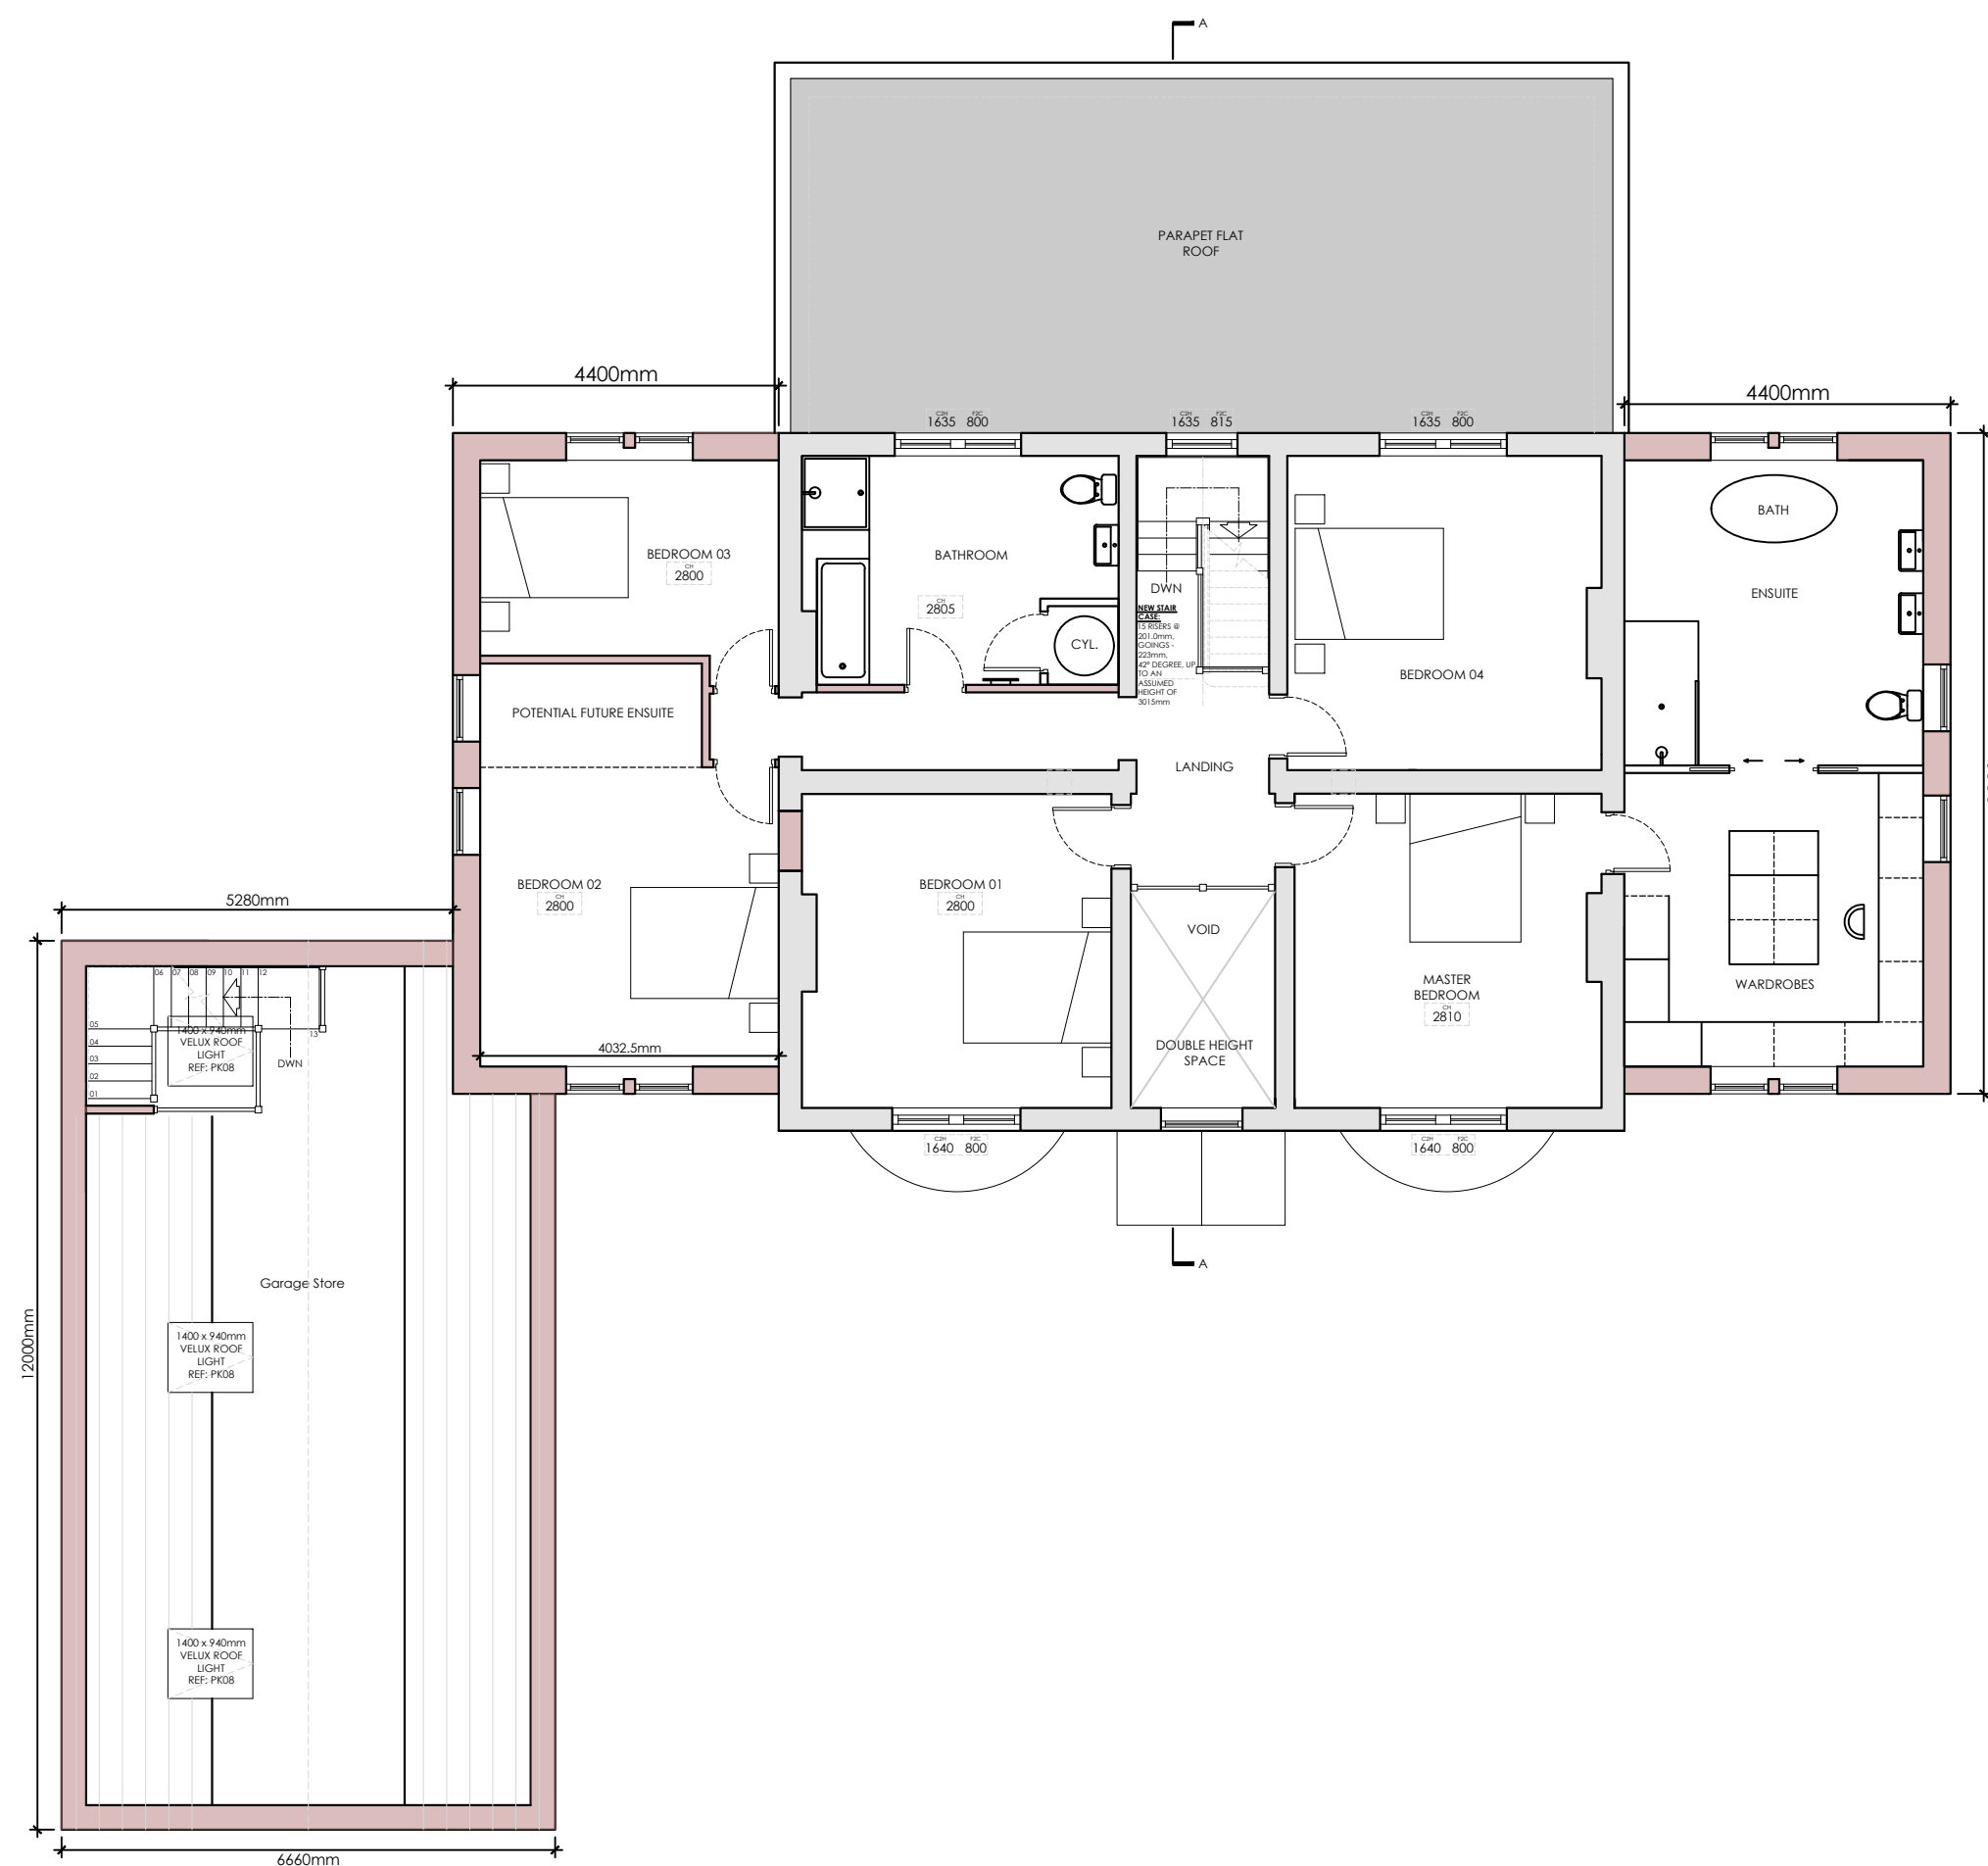

PROPOSED FIRST FLOOR PLAN
SCALE 1:100

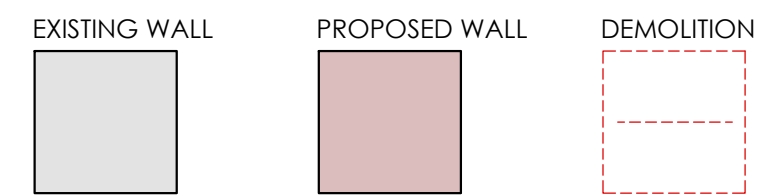

REVISIONS:
Rev E: Crittall glazing / black aluminium frames added to doors, stone coping to parapet wall, side light to rear door, new windows annotated off white colour upvc. 29.06.2026 Craig Harrison
Rev D: Garage reduced in height, client amendments. 22.06.2026 Craig Harrison
Rev C: Revised scheme, attached garage, omit loft conversion, etc. 16.06.2026 Craig Harrison
Rev B: Section drawing added. 10.03.2026 Craig Harrison
Rev A: Amendments to suit clients floor plan sketches. 03.03.2026 Craig Harrison

Client
Mr and Mrs Clarkson

Job Title
**Proposed Rear / Side Extensions including associated Internal Alterations at:
The Pentre
Pendle Road
Clitheroe
BB7 1JQ**

Drawing title
Proposed Floor Plans and Elevations.

Scale
Various @A1

Date
NOV '25

Drawn
TDM

spa
SUNDERLAND PEACOCK & ASSOCIATES LTD ARCHITECTS
SUNDERLAND PEACOCK & ASSOCIATES LTD
HAZELMERE, PIMALCO ROAD, CLITHEROE
LANCASHIRE, BB7 2AG
T 01200 423178 F 01200 427328
E info@sunderlandpeacock.com
www.sunderlandpeacock.com



7336 -P06E