



1 nr. NHBS PRO UK Visible Build-In Swift Box #257048, faced with stone slips to match surrounding wall.



1 PROPOSED NORTH ELEVATION
1:100 @ A1 / 1:200 @ A3


2 PROPOSED EAST ELEVATION
1:100 @ A1 / 1:200 @ A3



2 nr. Wildcare Verona Built-In Woodstone Bat Box SKU 11345.



3 PROPOSED SOUTH ELEVATION
1:100 @ A1 / 1:200 @ A3

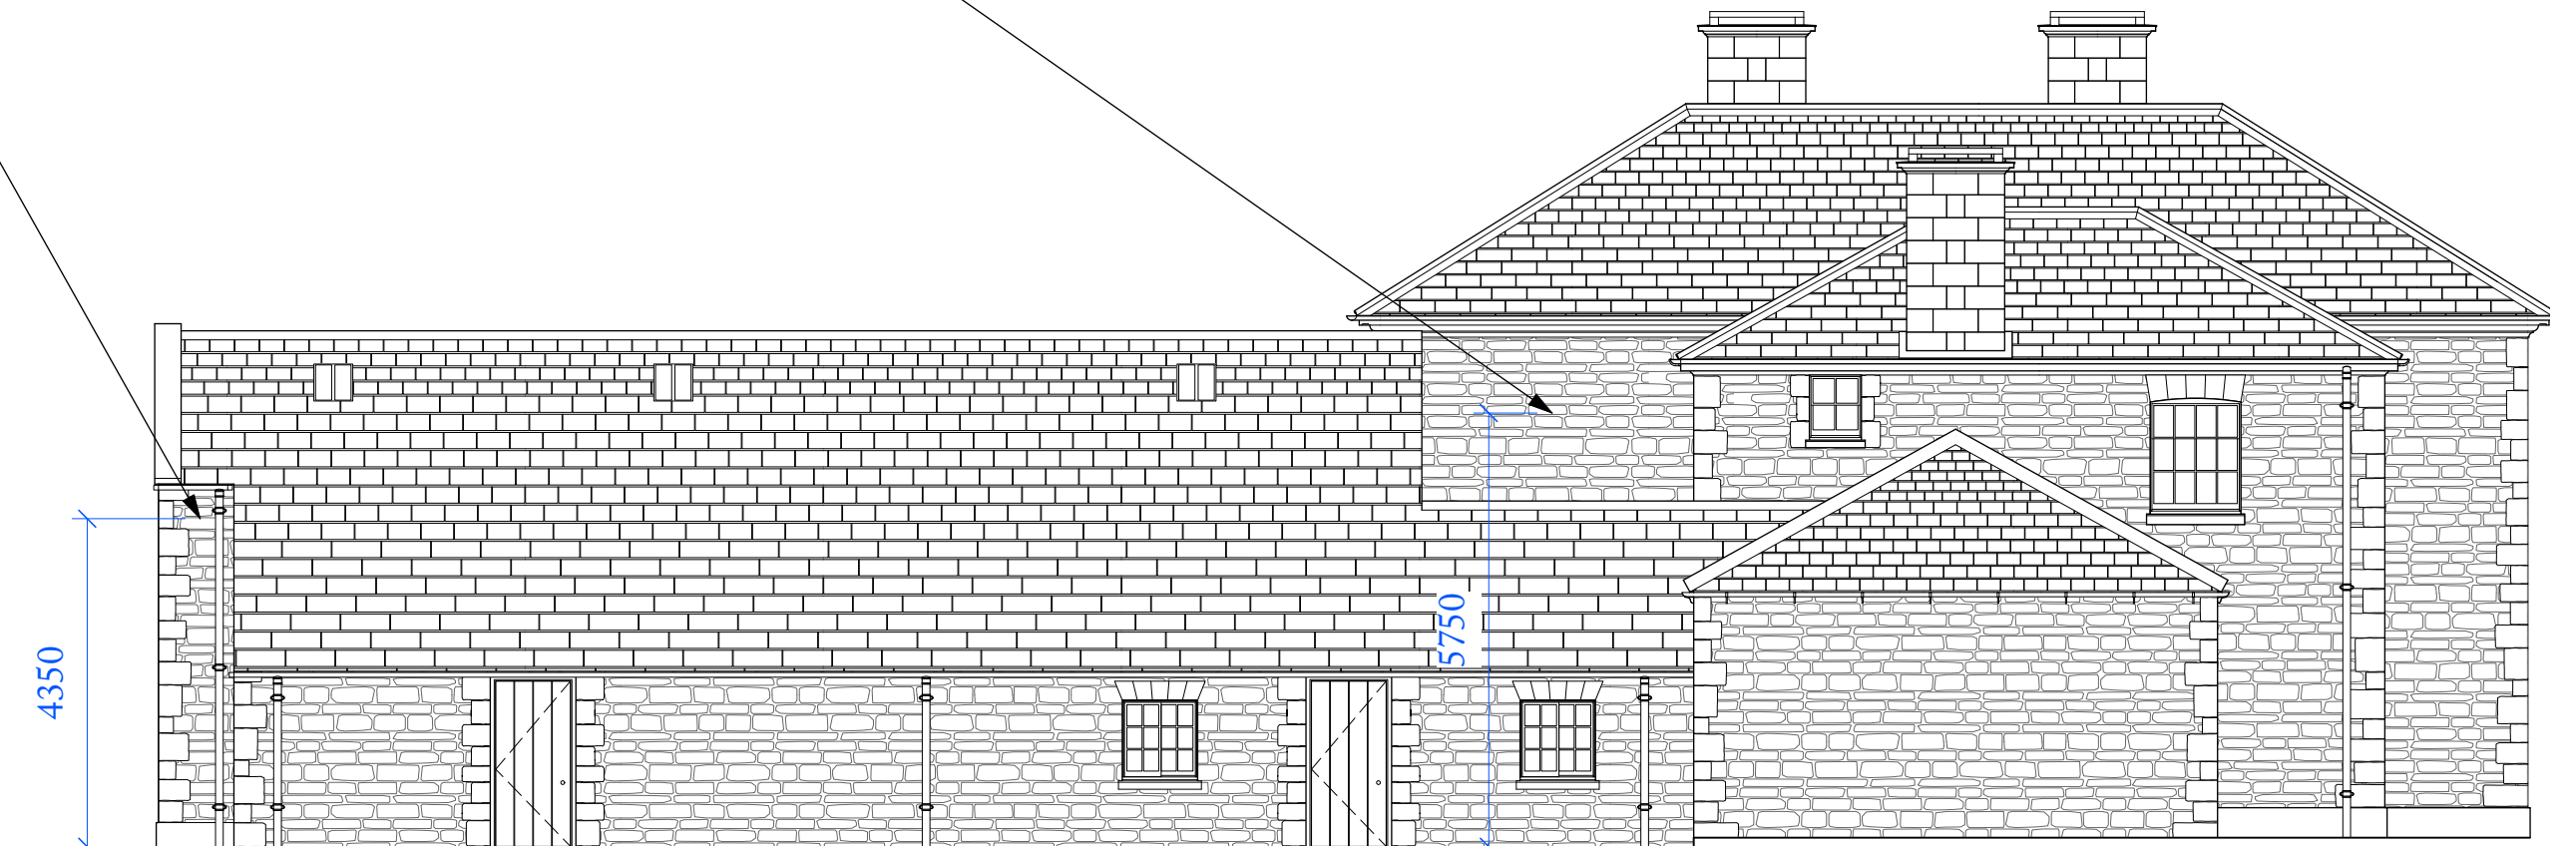

4 PROPOSED WEST ELEVATION
1:100 @ A1 / 1:200 @ A3

P1	Issued for planning condition 11 discharge.	08.07.2026
REV. NO.	AMENDMENT	DATE

Ben Pentreath		1-4 Lamp Office Court Lambs Conduit Street London WC1N 3NF T +44 (0) 20 7430 2424 benpentreath.com
PROJECT:	HAWTHORN, RIMINGTON	
TITLE:	PROPOSED NEST BOX LOCATION ELEVATIONS	
DRAWING NO: HWTN-A-200.1	REV. NO:	P1
SCALE: 1:100 @ A1 1:200 @ A3	DRAWN BY:	JAR
DATE: 08.07.2026	CHECKED BY:	RC
To be read in conjunction with all relevant architectural, services and structural engineers' drawings and specifications. Ensure you have the latest revision of this drawing. Errors or omissions are to be reported immediately. Do not scale from this drawing. All designs © Ben Pentreath Ltd 2025. Not to be reproduced without permission.		

