

DO NOT SCALE FROM THIS DRAWING
ALL DIMENSIONS TO BE CHECKED ON SITE PRIOR TO ANY COMMENCING WORK.

GENERAL NOTES:

REVISIONS:

REVISION:	DATE:	NOTE:
A	13/07/2026	Issued for planning.

Henry Cahill

/ Architect

Status: Planning

Project: BOBBIN HALL

Client: Nick & Charlotte Dilworth

Title: EXISTING DRAWINGS

Revision: A

Date: July 2026

Scale: 1:100@A1


Project No.:

0143

E(100)




1 Existing - North Elevation
Scale: 1:100

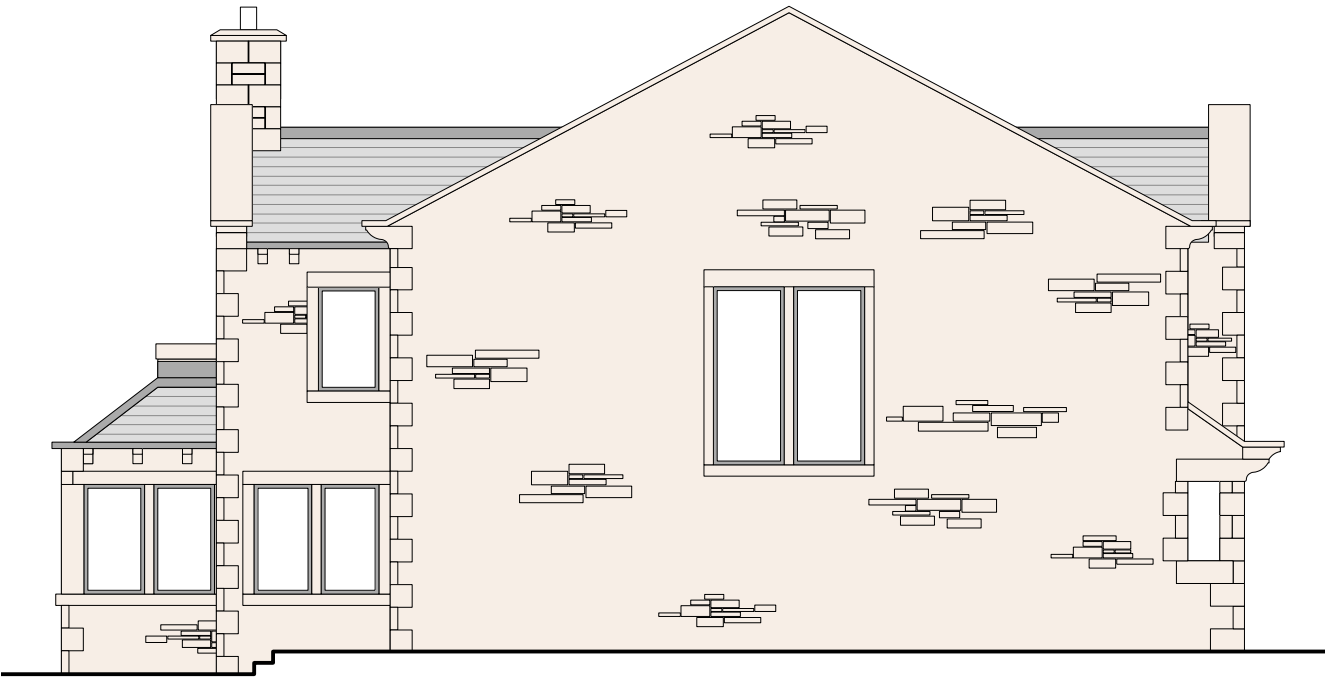


2 Existing - East Elevation
Scale: 1:100



3 Existing - South Elevation
Scale: 1:100

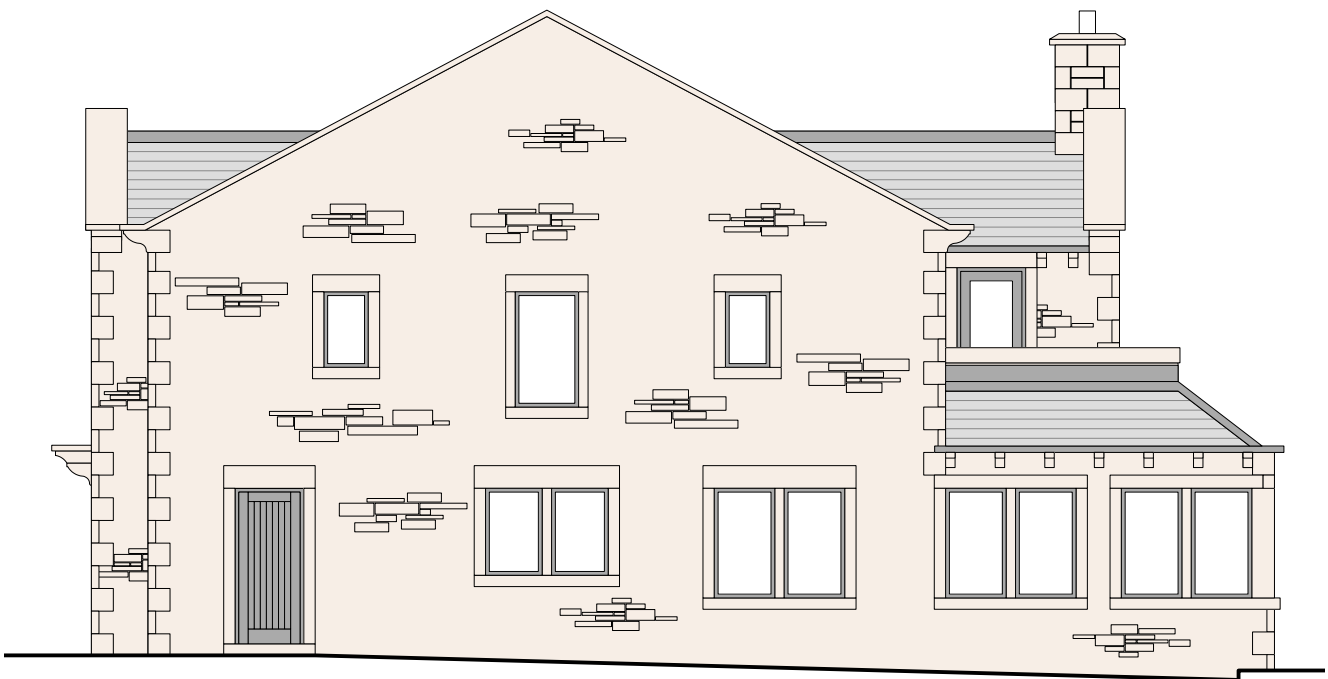

4 Existing - West Elevation
Scale: 1:100

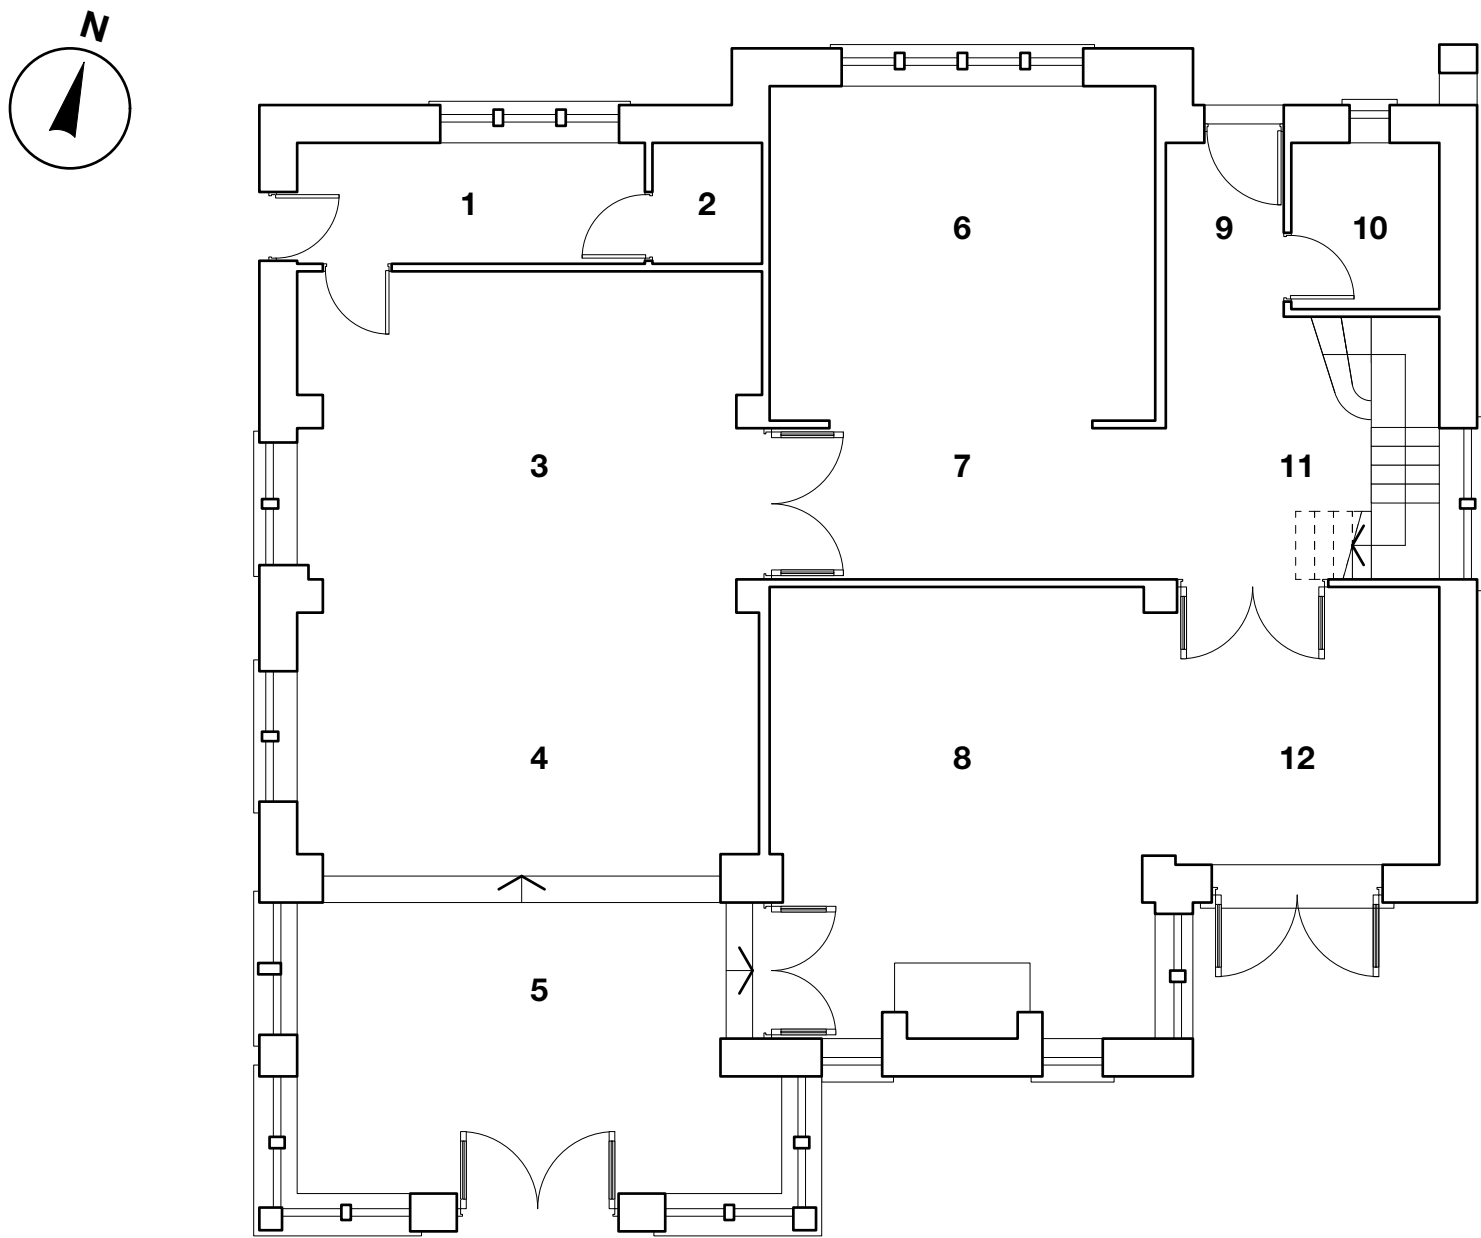

5 Existing - Ground Floor Plan
Scale: 1:100

- 1 Utility
- 2 WC
- 3 Kitchen
- 4 Family
- 5 Sun Room
- 6 Dining
- 7 Hall
- 8 Lounge
- 9 Entrance
- 10 WC
- 11 Stair
- 12 Snug

PROPOSED GLAZING

1	North Elevation	11.5 sqm
2	East Elevation	8.4 sqm
3	South Elevation	19.7 sqm
4	West Elevation	9.9 sqm
	Total	49.5 sqm