

DO NOT SCALE FROM THIS DRAWING
ALL DIMENSIONS TO BE CHECKED ON SITE PRIOR TO ANY COMMENCING WORK.

GENERAL NOTES:

REVISIONS:

REVISION:	DATE:	NOTE:
A	13/07/2026	Issued for planning.

Henry Cahill

/ Architect

Status: Planning

Project: BOBBIN HALL

Client: Nick & Charlotte Dilworth

Title: PROPOSED DRAWINGS

Revision: A

Date: July 2026

Scale: 1:100@A1


Project No.:

0143

P(100)




1 Proposed - North Elevation
Scale: 1:100

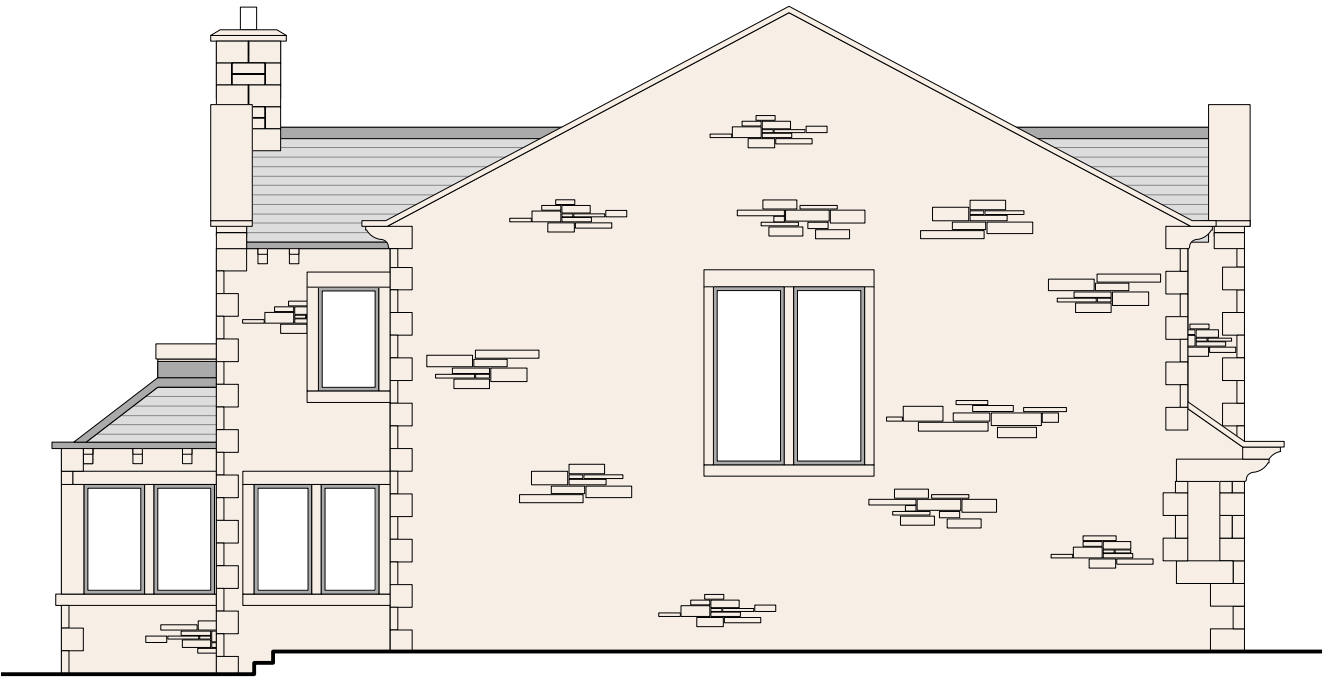


2 Proposed - East Elevation
Scale: 1:100



3 Proposed - South Elevation
Scale: 1:100

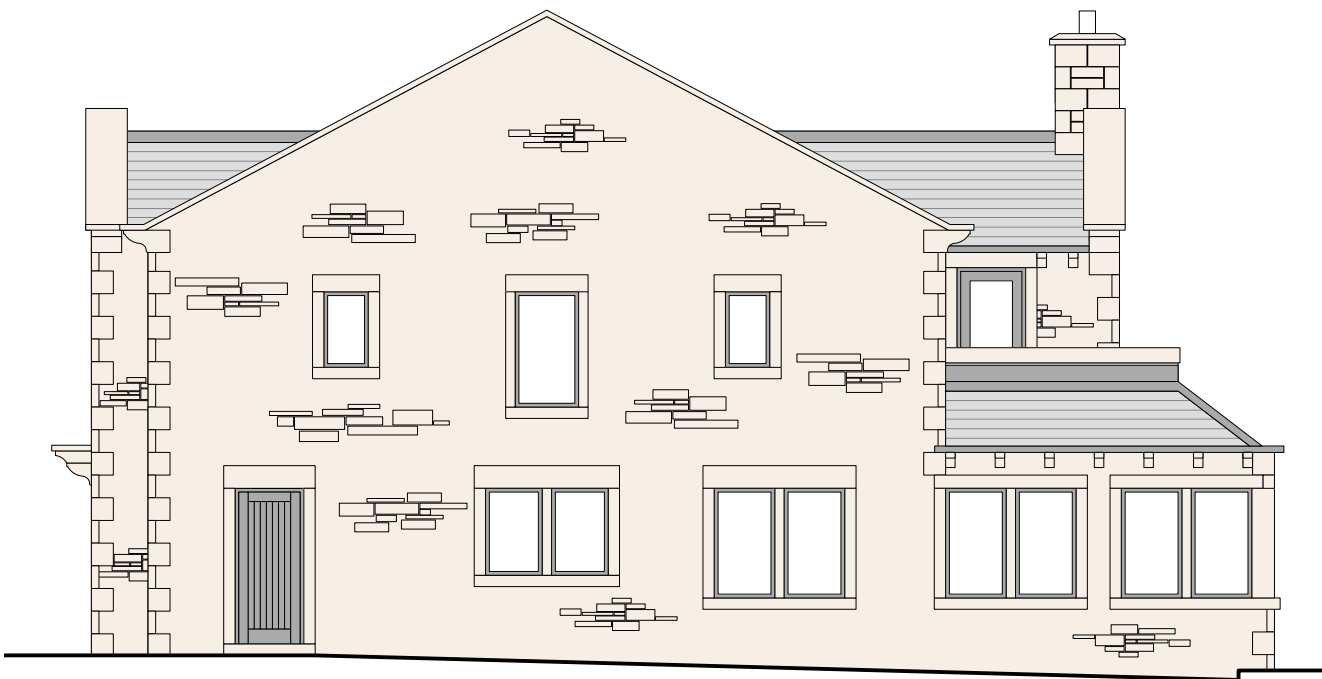

4 Proposed - West Elevation
Scale: 1:100

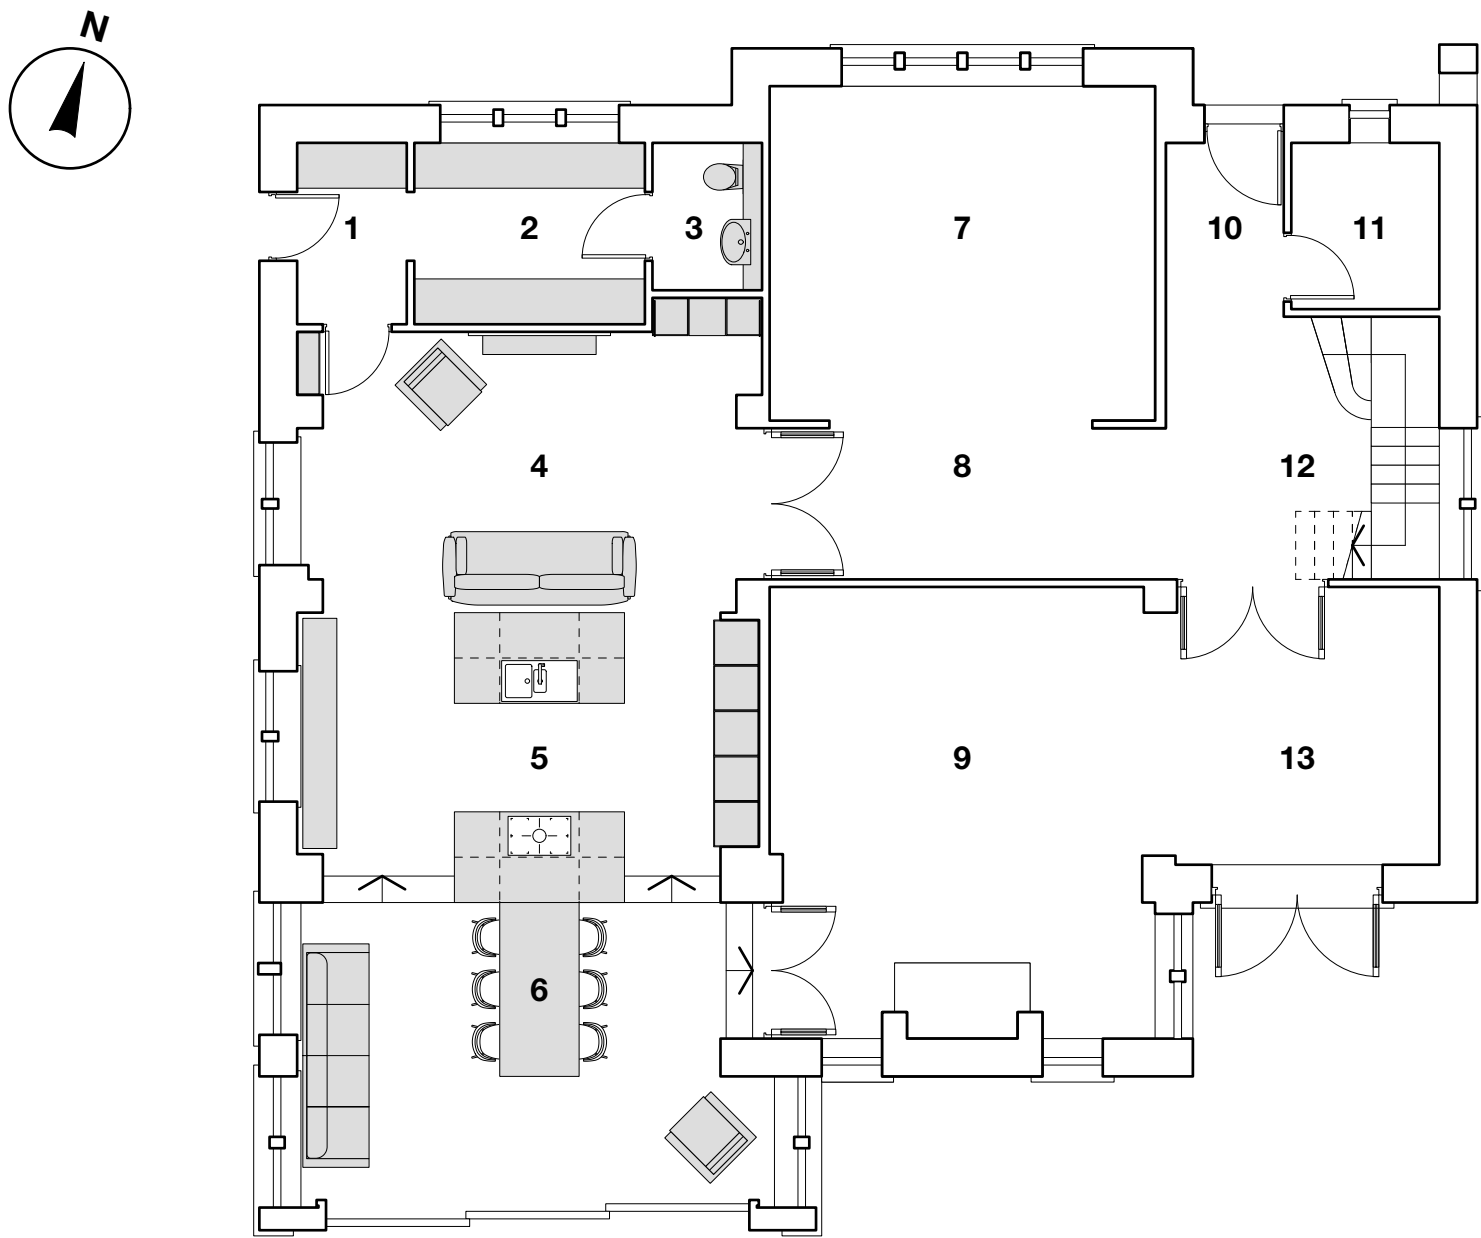

6 Proposed - Ground Floor Plan
Scale: 1:100

- 1 Lobby
- 2 Utility
- 3 WC
- 4 Sitting
- 5 Cooking
- 6 Eating
- 7 Dining
- 8 Hall
- 9 Lounge
- 10 Entrance
- 11 WC
- 12 Stair
- 13 Snug

PROPOSED GLAZING

1	North Elevation	11.5 sqm
2	East Elevation	8.4 sqm
3	South Elevation	25.2 sqm
4	West Elevation	9.9 sqm
	Total	55 sqm
	Increase	11%

MATERIAL SCHEDULE

Natural Stone Surrounds to match existing
PPC Aluminium framed glazing