



DO NOT SCALE FROM THIS DRAWING
ALL DIMENSIONS TO BE CHECKED ON SITE PRIOR TO ANY COMMENCING WORK.

GENERAL NOTES:

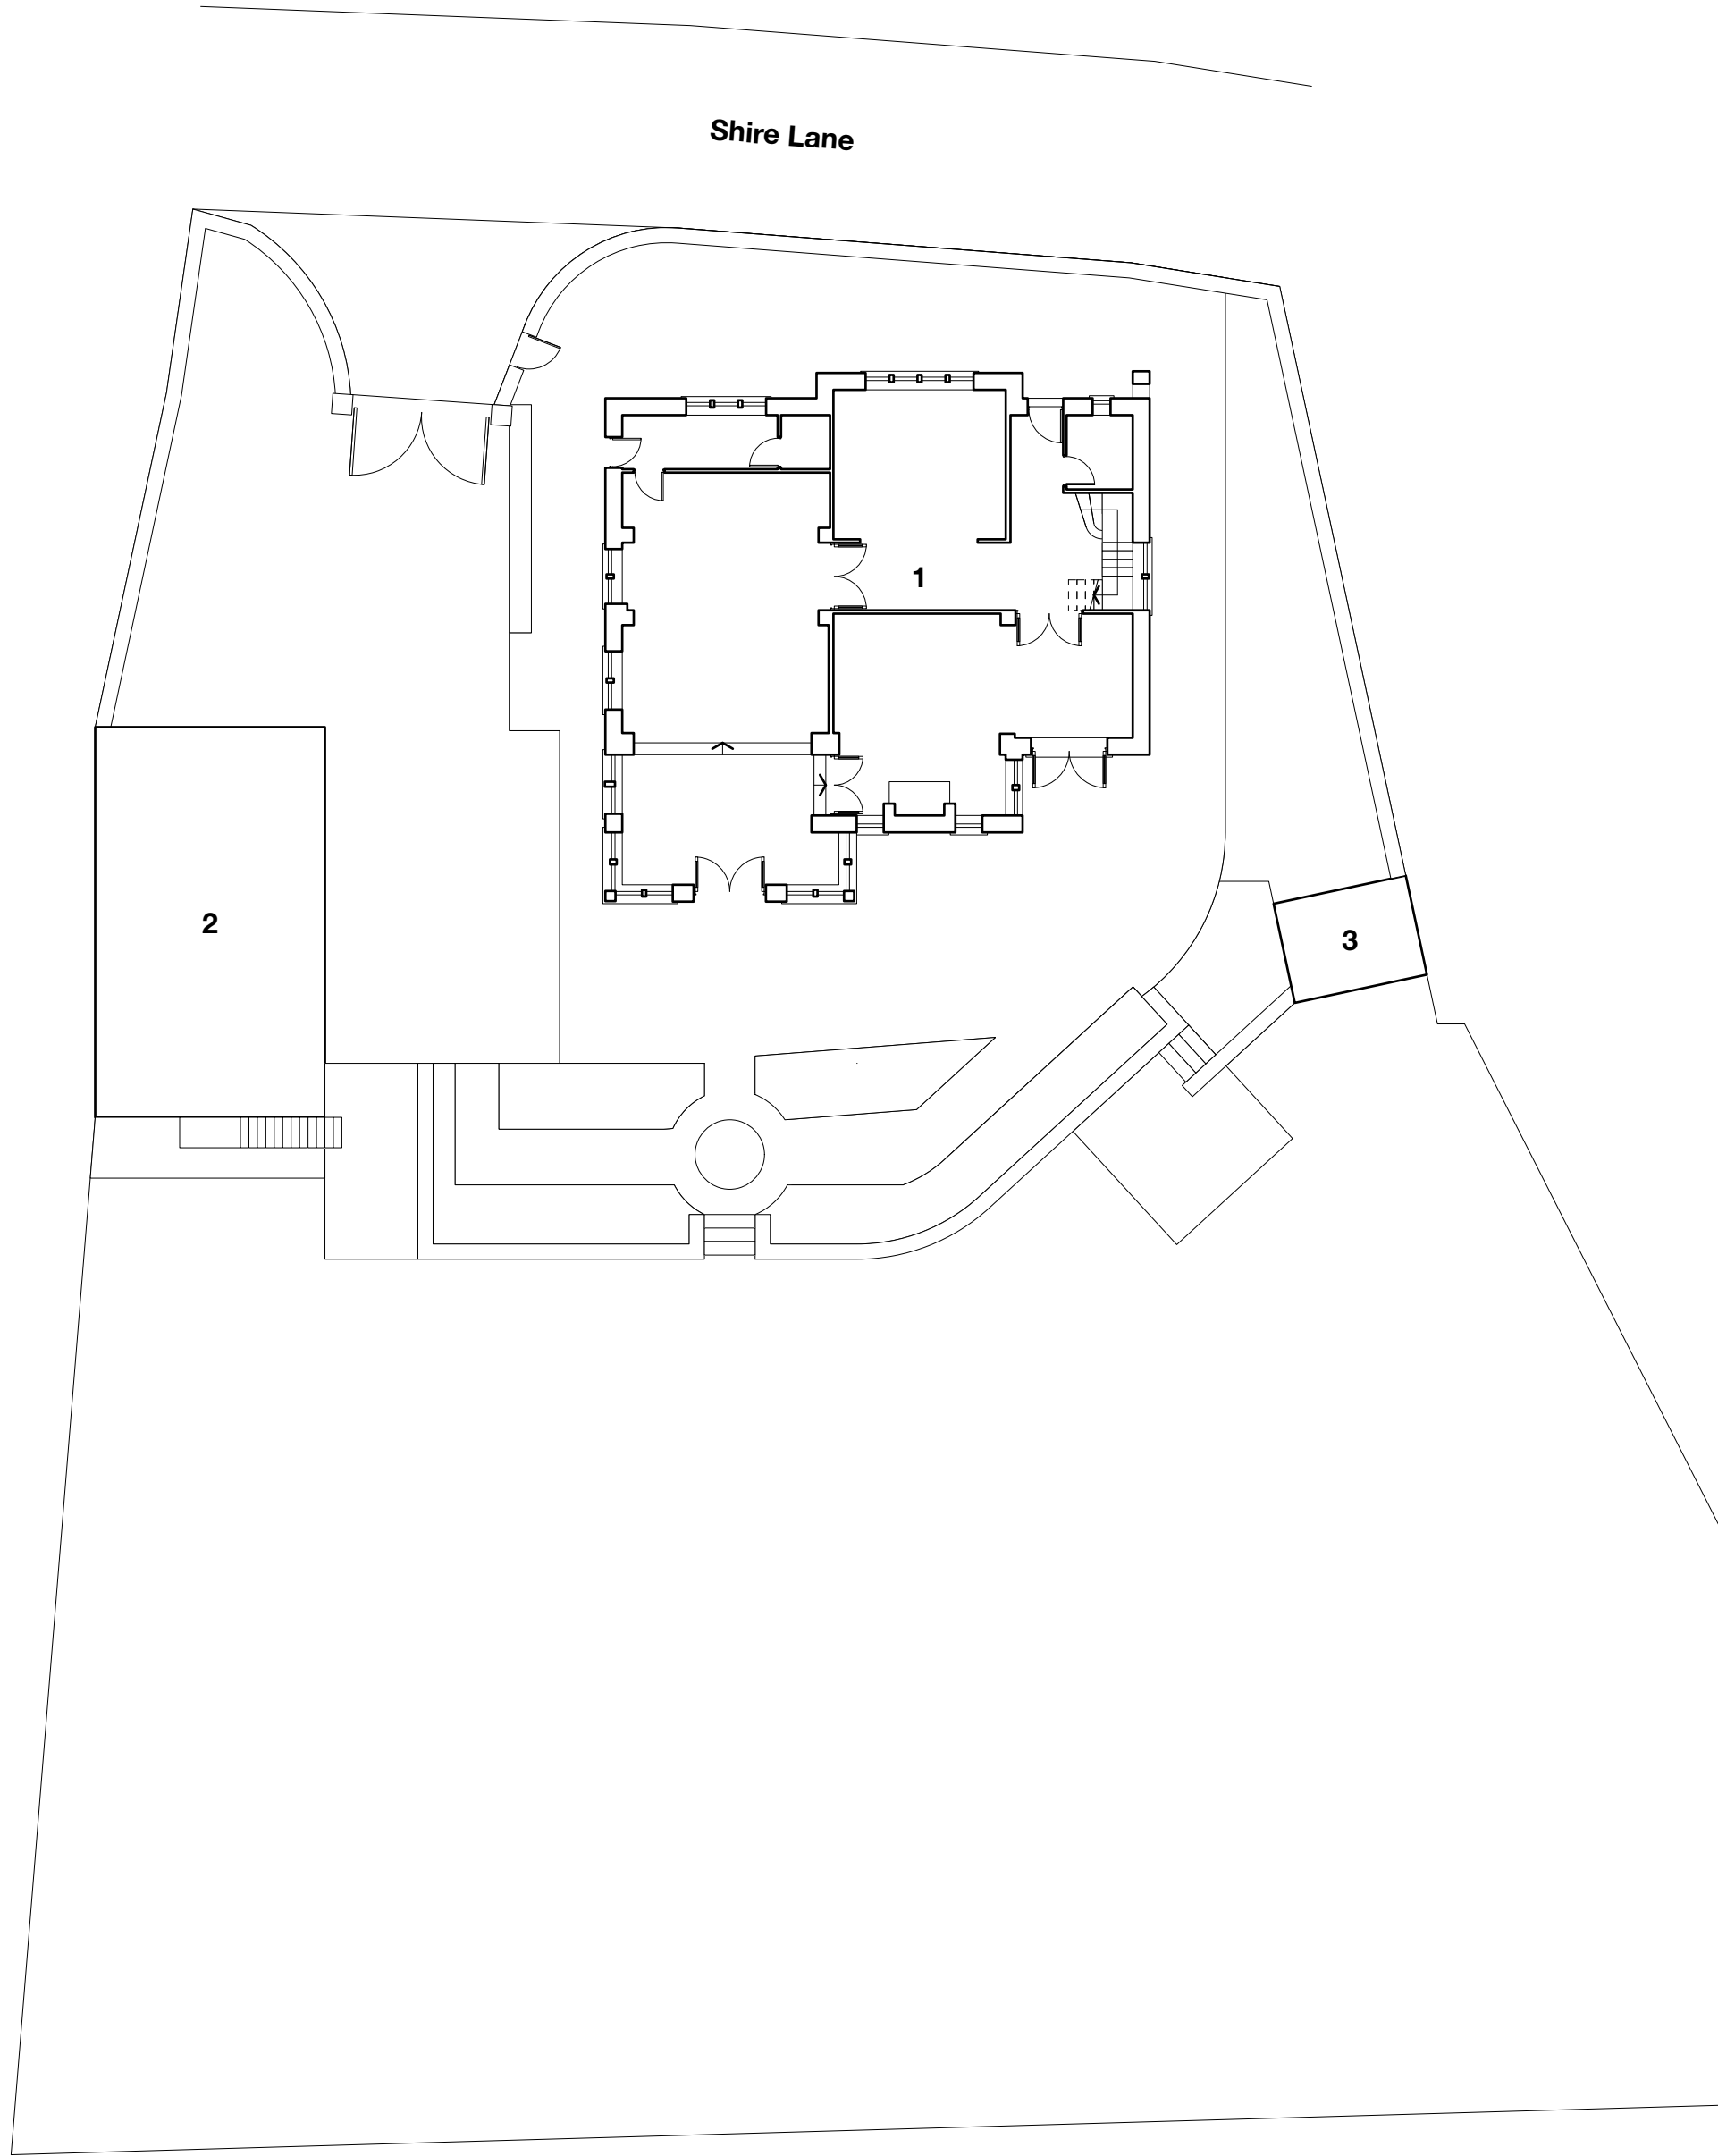

1 **Existing - Site Plan**
Scale: 1:200

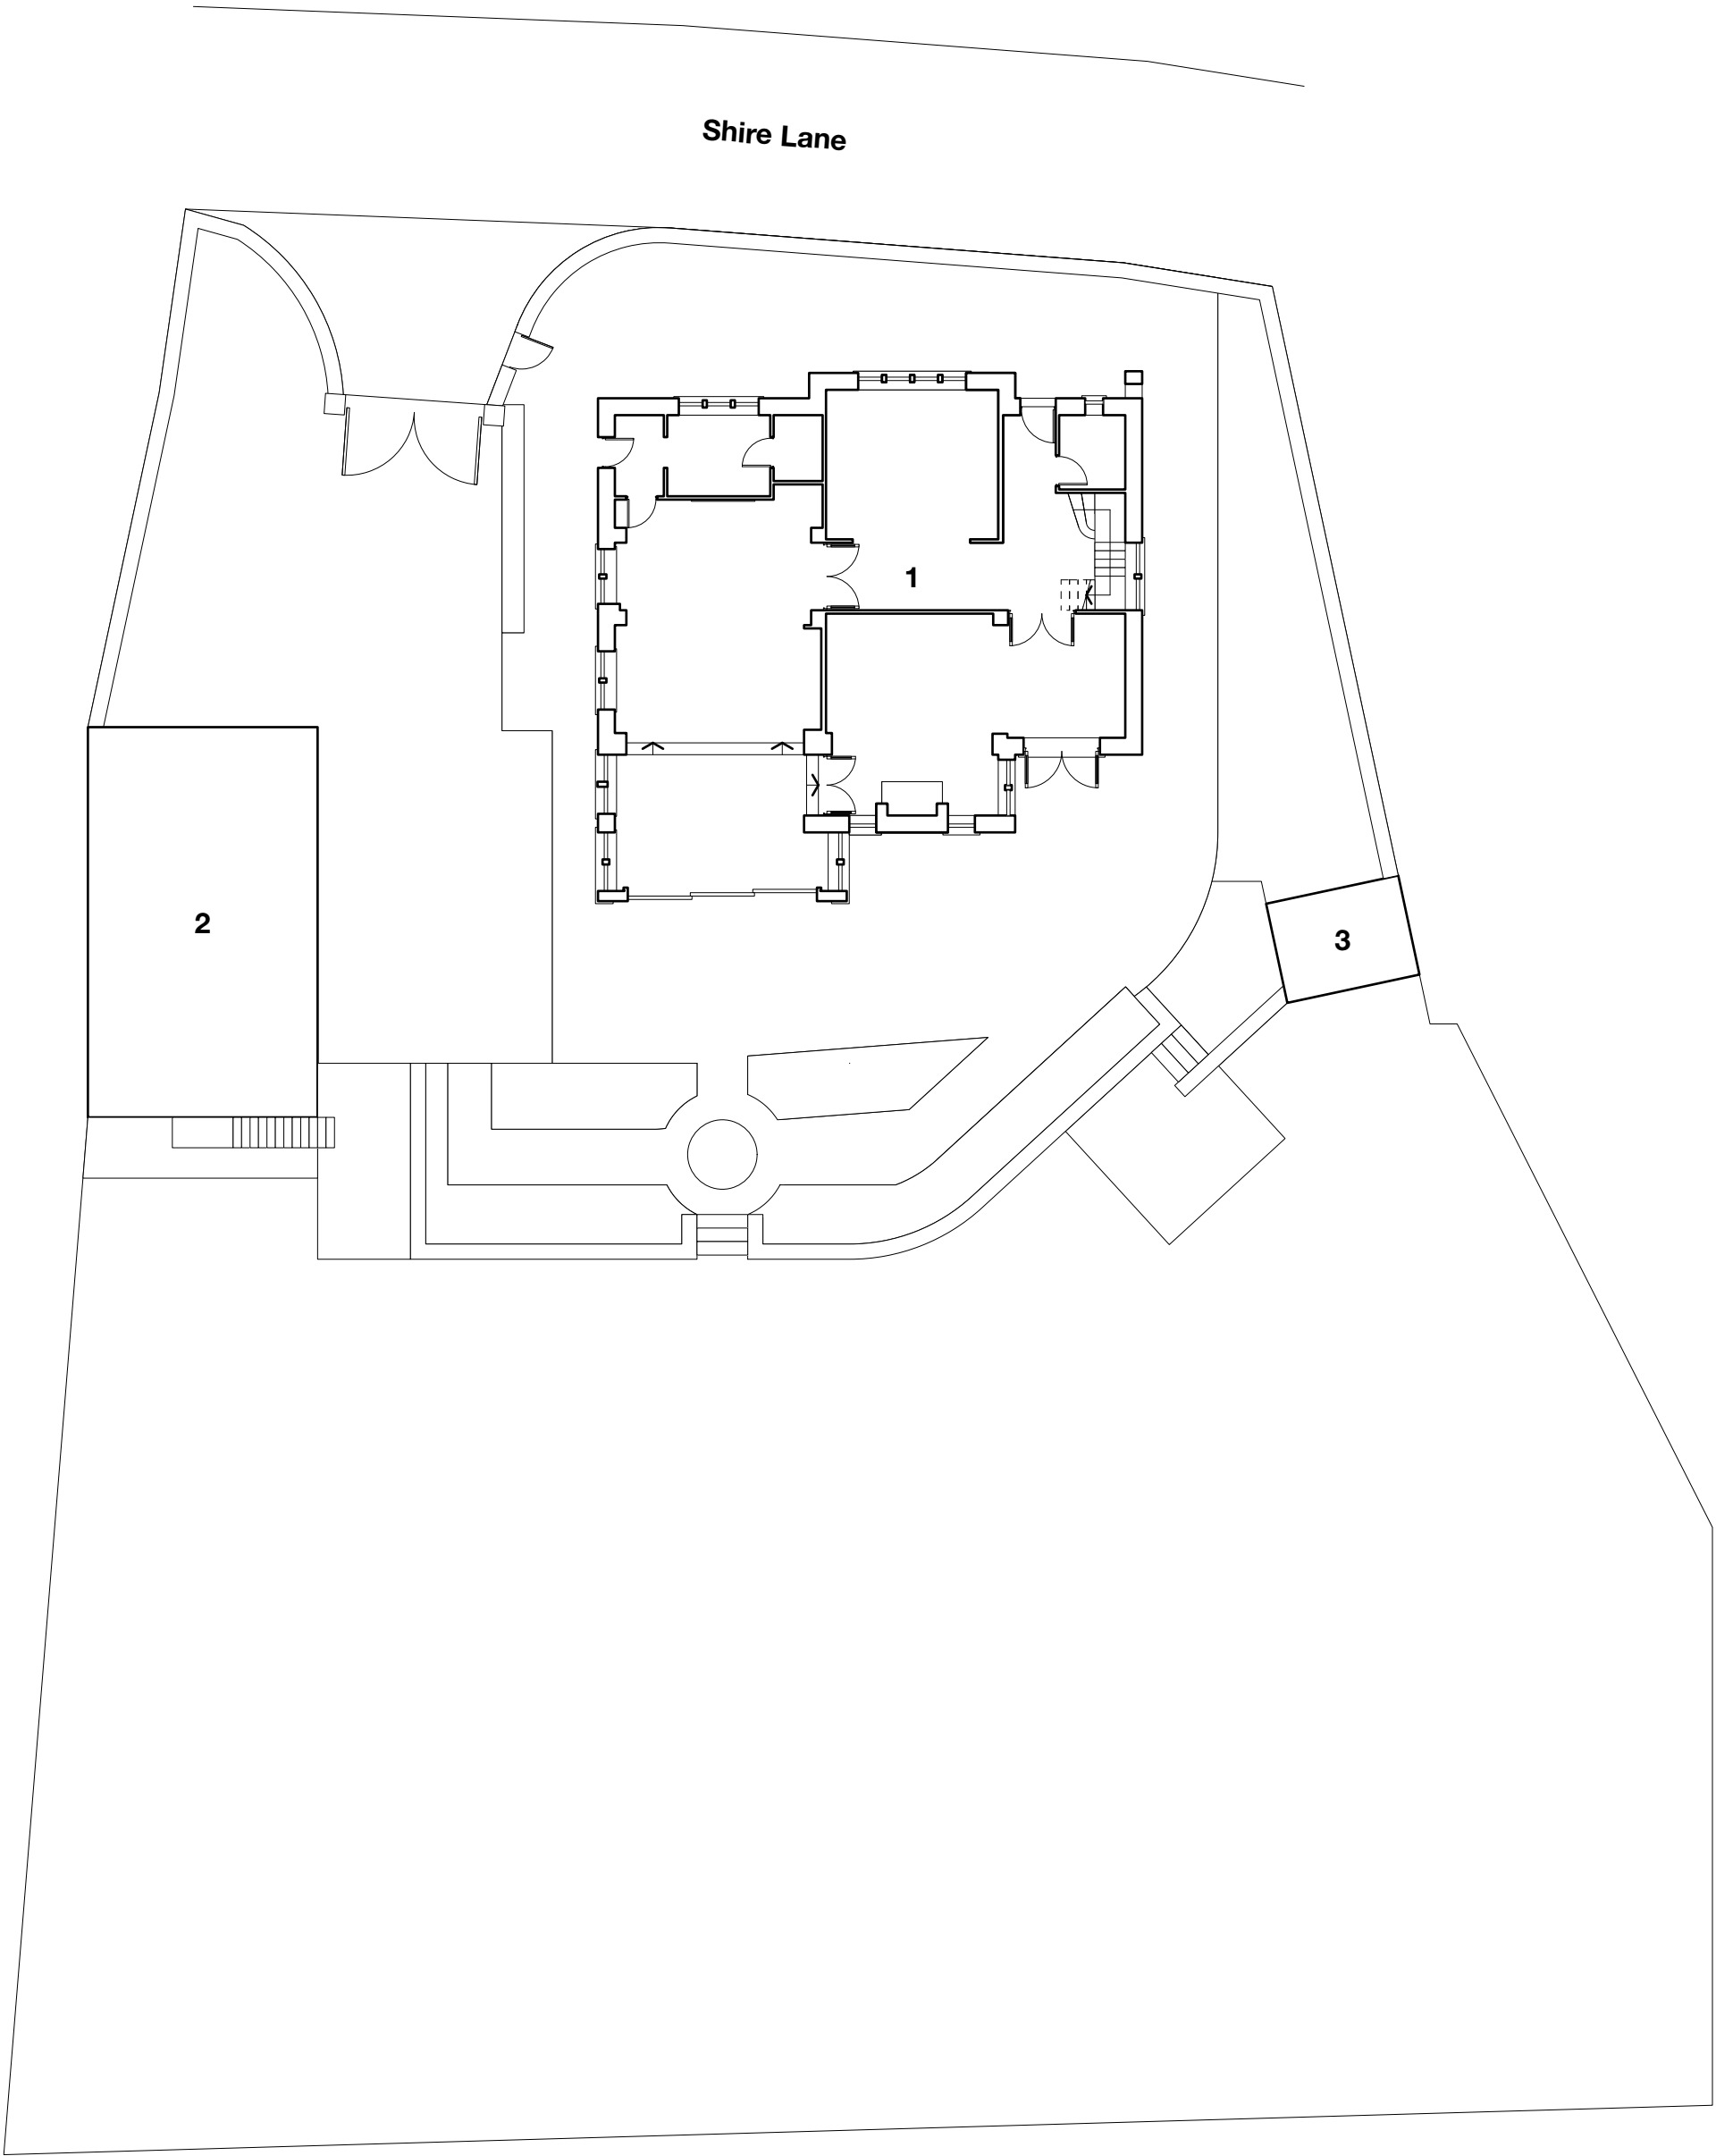

2 **Proposed - Site Plan**
Scale: 1:200

- 1 House
- 2 Garage
- 3 Summerhouse

REVISIONS:

REVISION:	DATE:	NOTE:
A	23/07/2026	Issued for planning.

Henry Cahill

/ Architect

Status: **Planning**

Project: **BOBBIN HALL**

Client: Nick & Charlotte Dilworth

Title: **SITE PLANS**

Revision: **A**

Date: July 2026

Scale: 1:200@A1

Project No.: **0143**

P(120)

