




WBW Surveyors Ltd
Skipton Auction Mart
Gargrave Road
Skipton, BD23 1UD
T: 01756 692900
F: 01756 692901
E: info@wbwsurveyors.co.uk

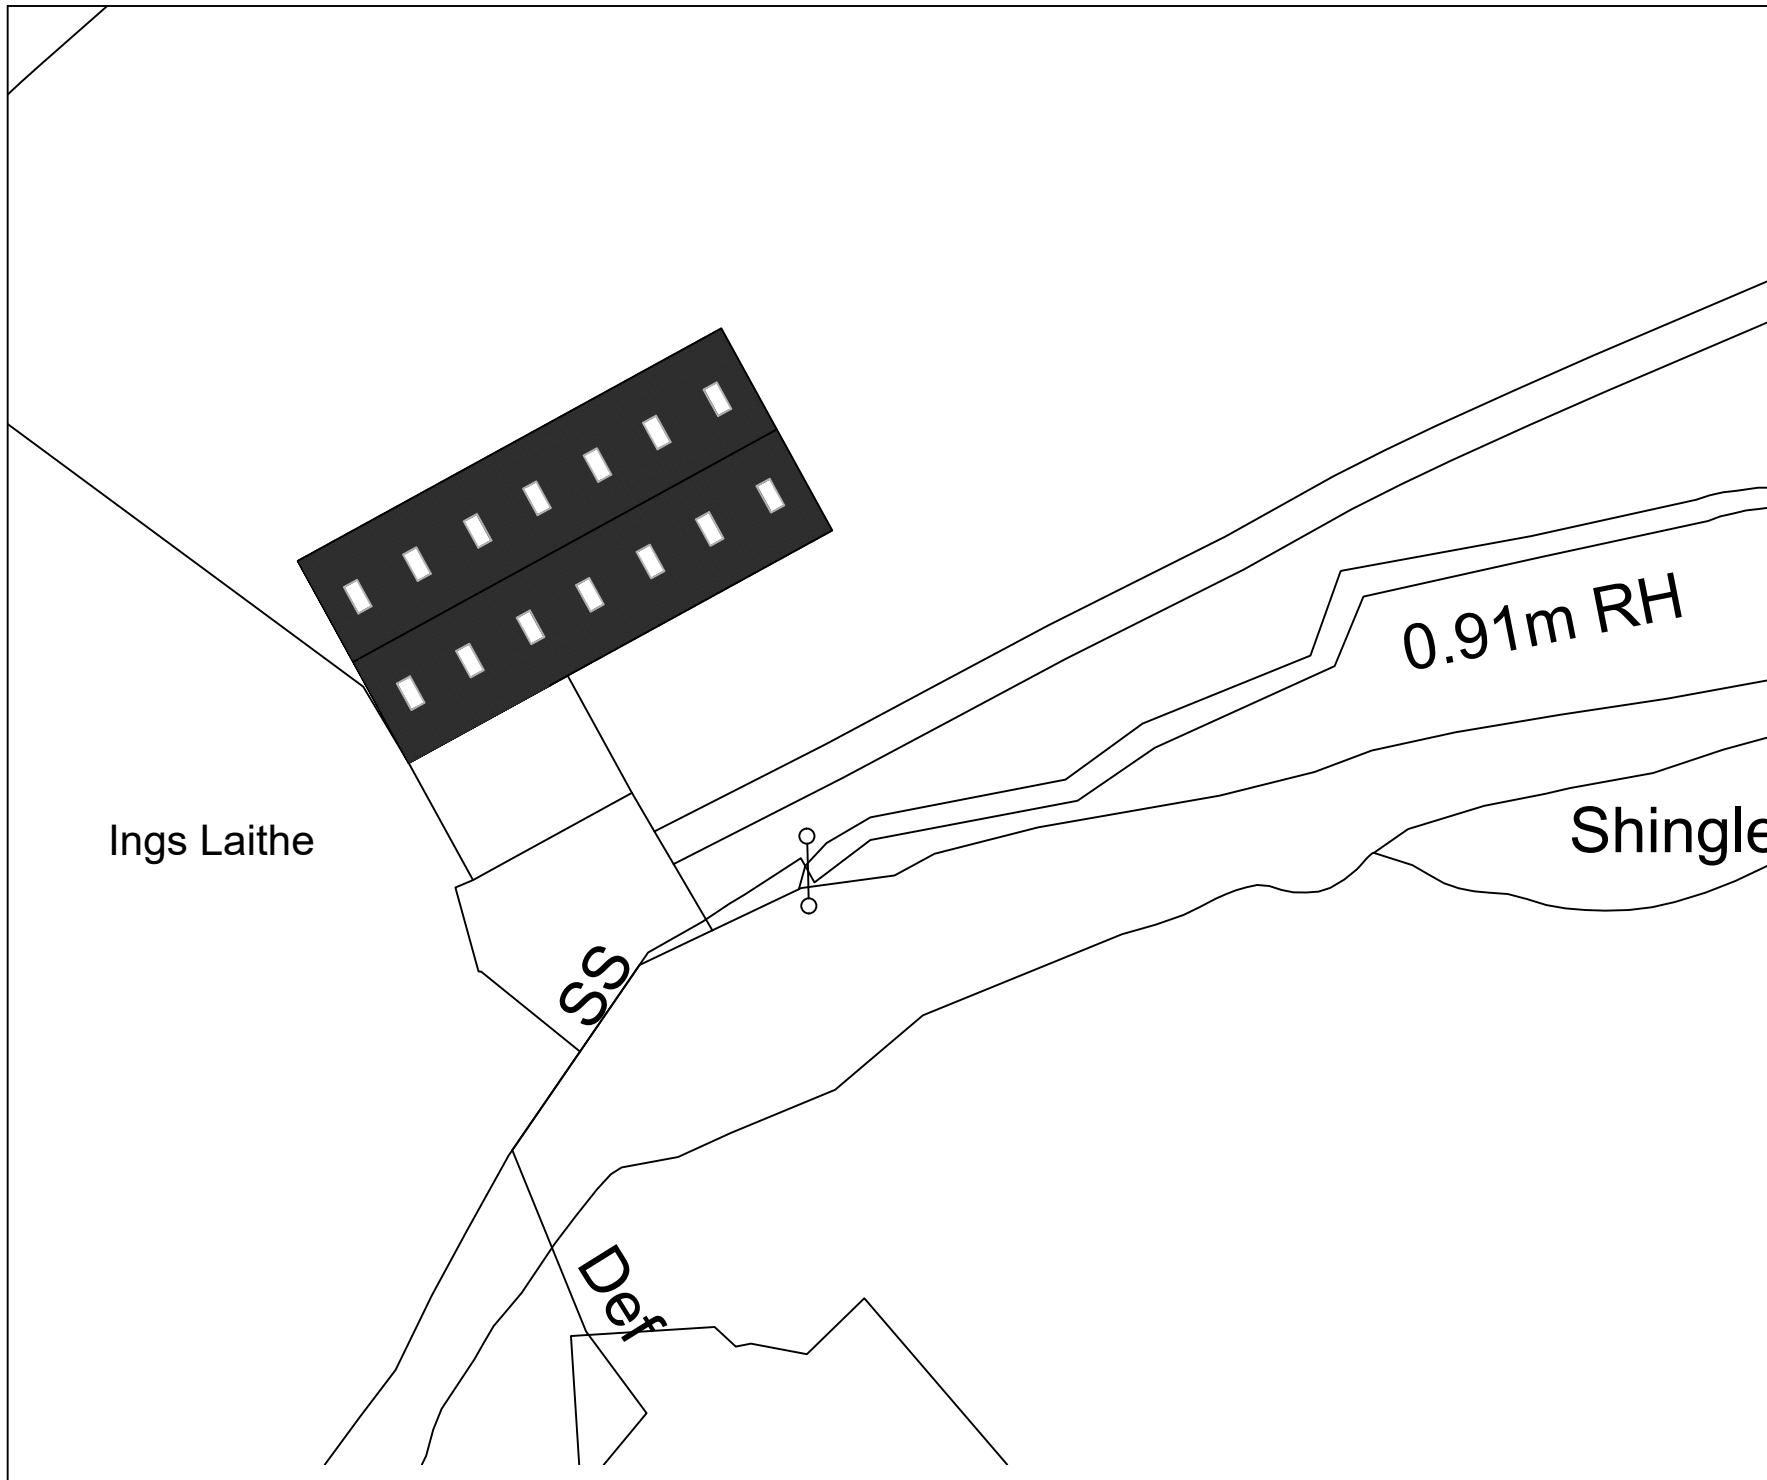

Dwg No.: LAIL-PR-103
Revision:

Client: RD & C Capstick & Sons

Address: Land at Ings Laithe, off
Cow Gill Lane, Gisbourn, BB7 4LH

Project: Agricultural Building

Title: Site Plan

Date: 30.06.2026

Drawn by: K Haughton

0 Meters 10
Scale 1:500
Sheet Size A4