
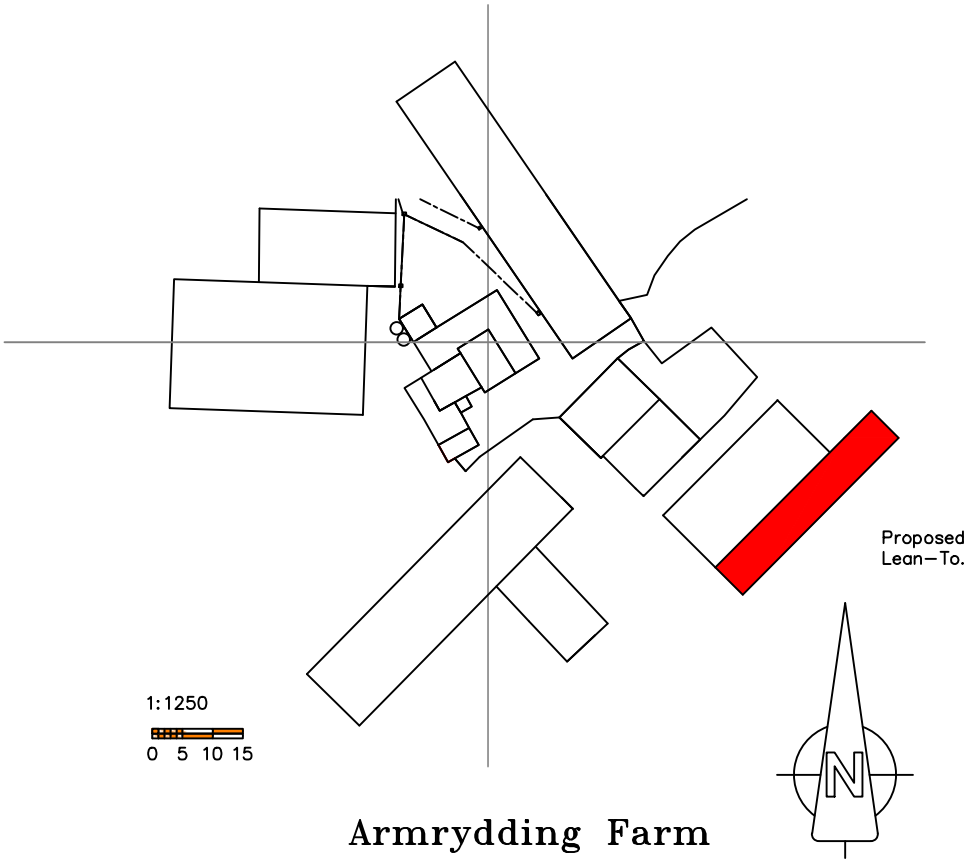


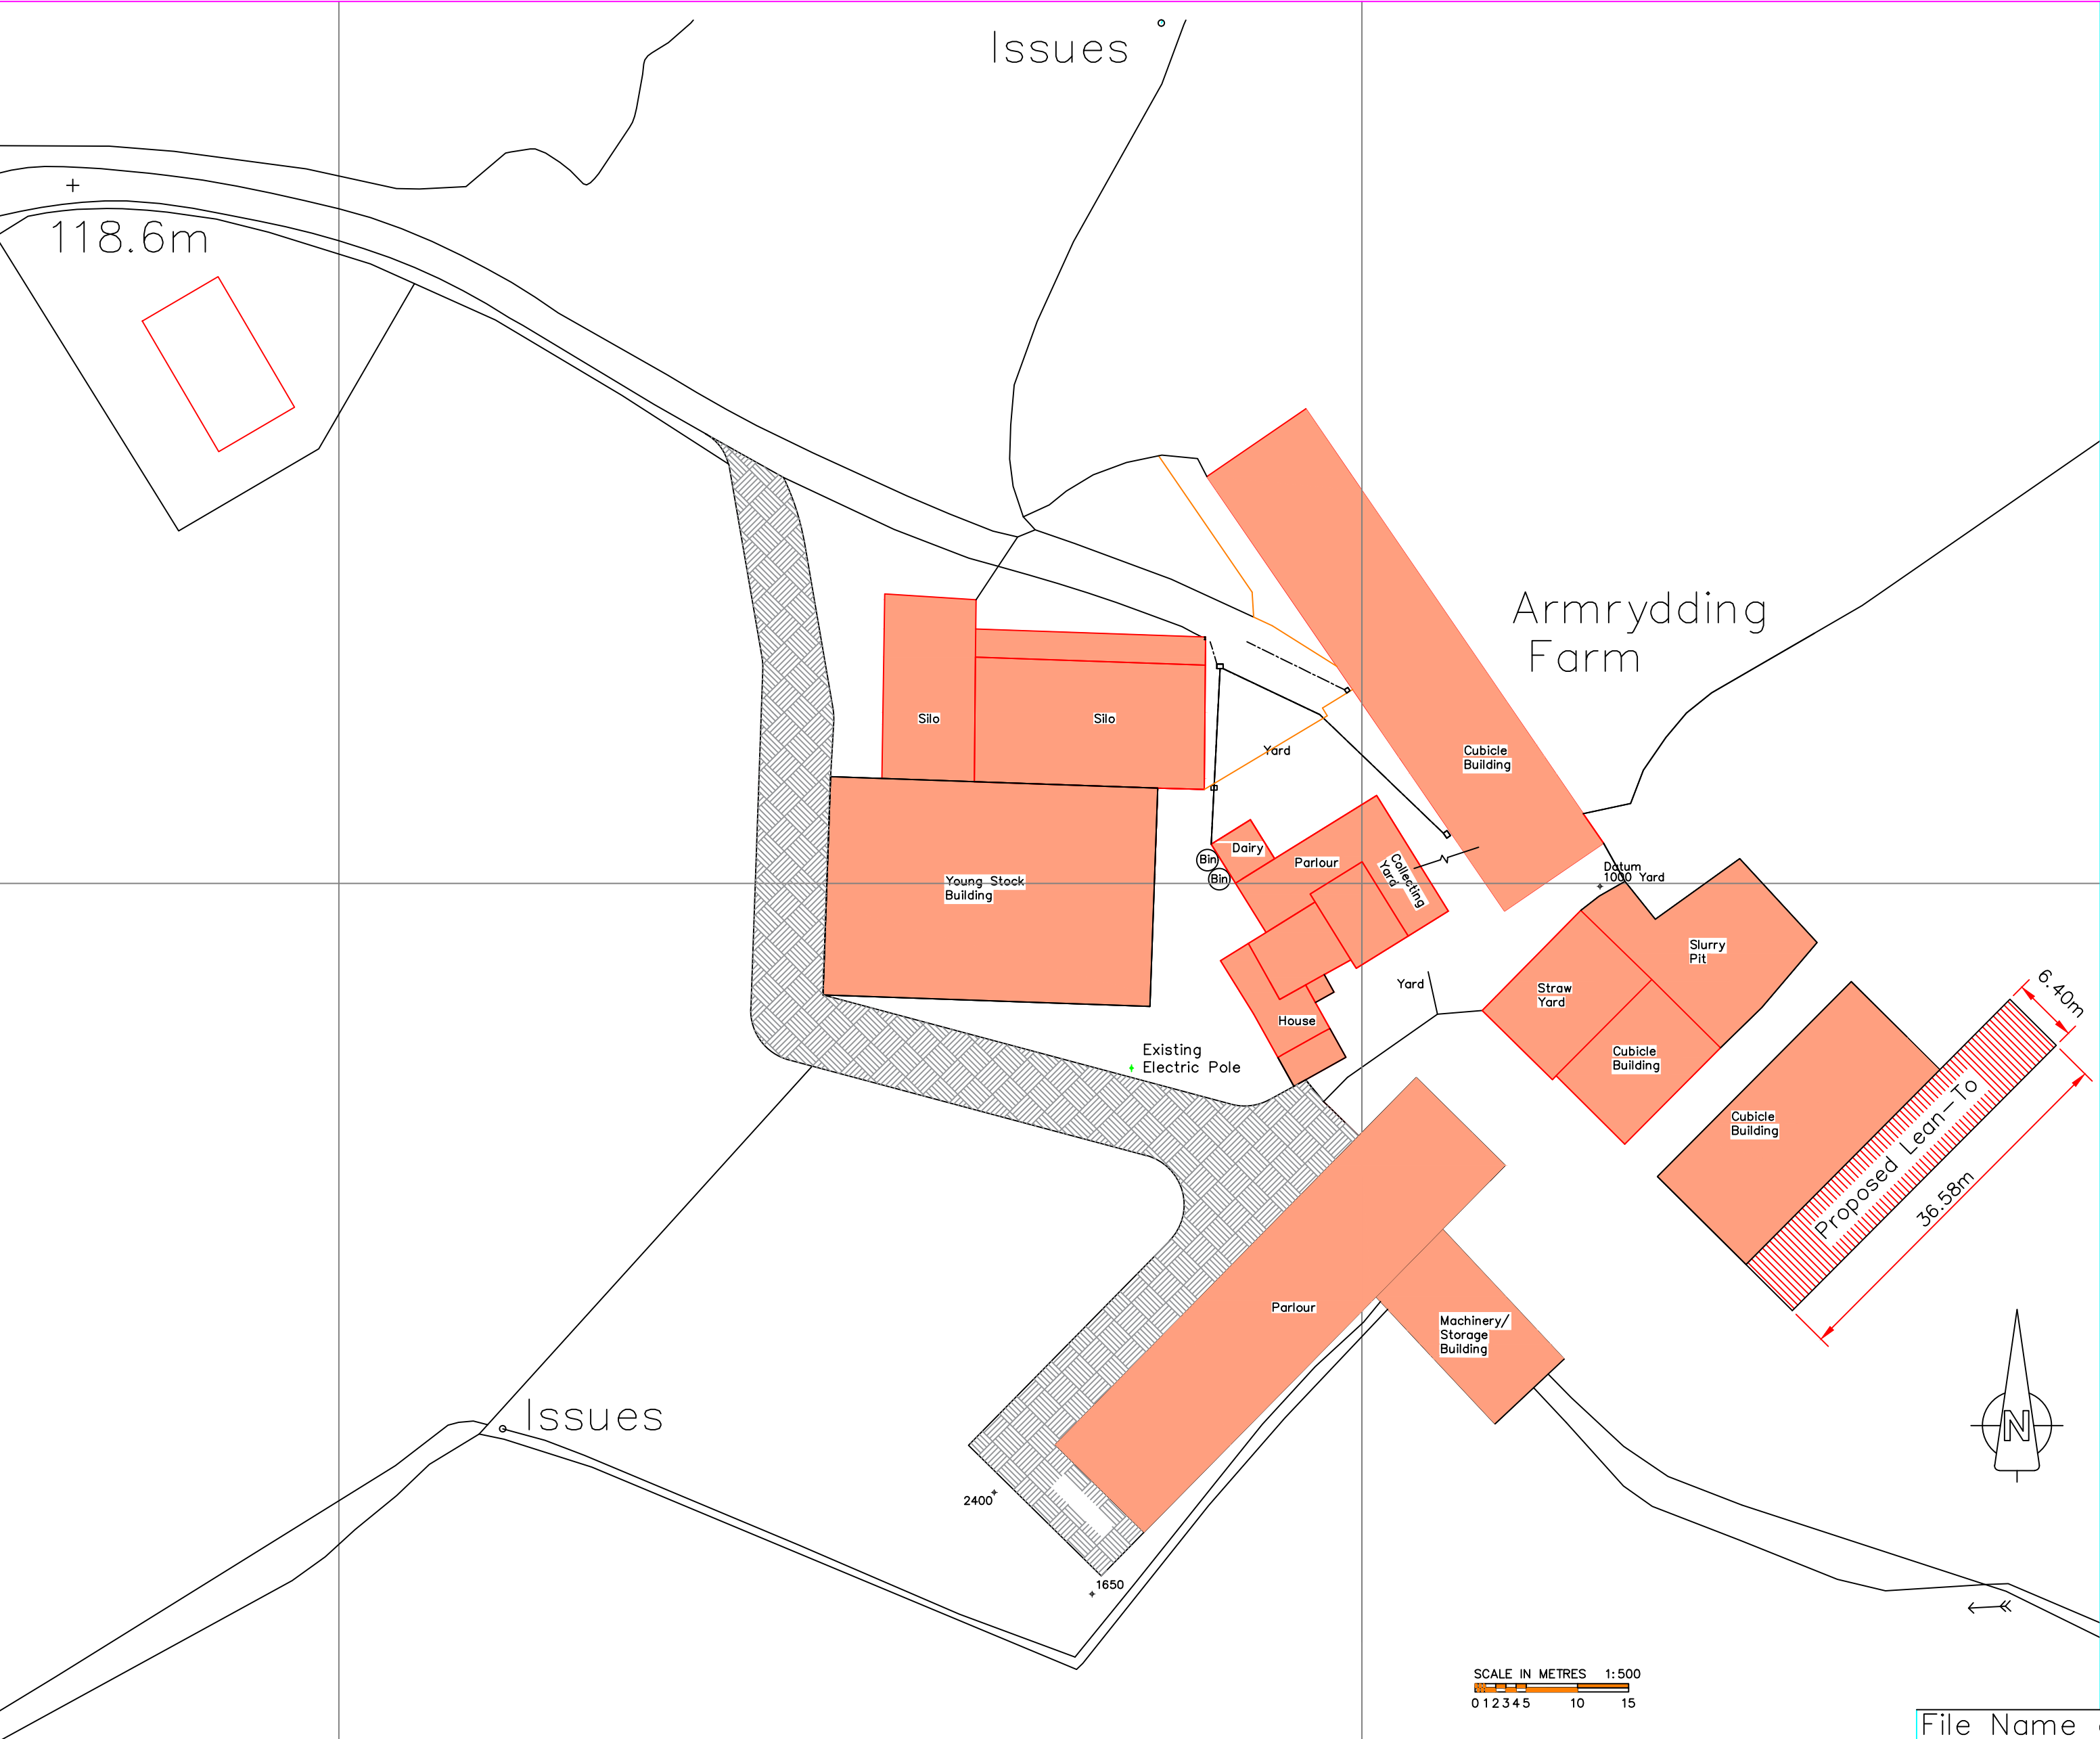

O.S. Map
Scale 1:1250

Plot Scale 1:500 @ A2 Sheet.

File Name GornalArmLeanToMachineStorePlanning2026

Plans prepared for:

Gornal & Sons
Armrydding Farm
Chaighley
Nr. Clitheroe
BB7 3LX

Scale

1:500
& as shown

Date

July 2026

Reference

TITLE

O.S. Map & Site Plan.

Revision Levels Added. 01/06/23