



This drawing is to be read in conjunction with all relevant Architect, consultants' and specialists' drawings and specifications. The Architect is to be notified of any discrepancies before proceeding. Do not scale from this drawing. All dimensions and levels are to be checked on site. This drawing is subject to copyright. All work carried out before Planning and Building Permission has been granted is at the contractor/clients risk.

Note: proposed drawing based on OS dwg information. All illustrated dimensions are approximate and all site dimensions are to be checked on site and subject to site survey.

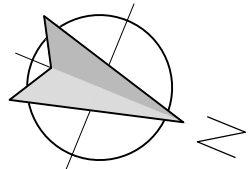


EXISTING SOUTH EAST FACING ELEVATION SCALE 1:100

 

EXISTING NORTH EAST FACING ELEVATION SCALE 1:100



EXISTING NORTH WEST FACING ELEVATION SCALE 1:100

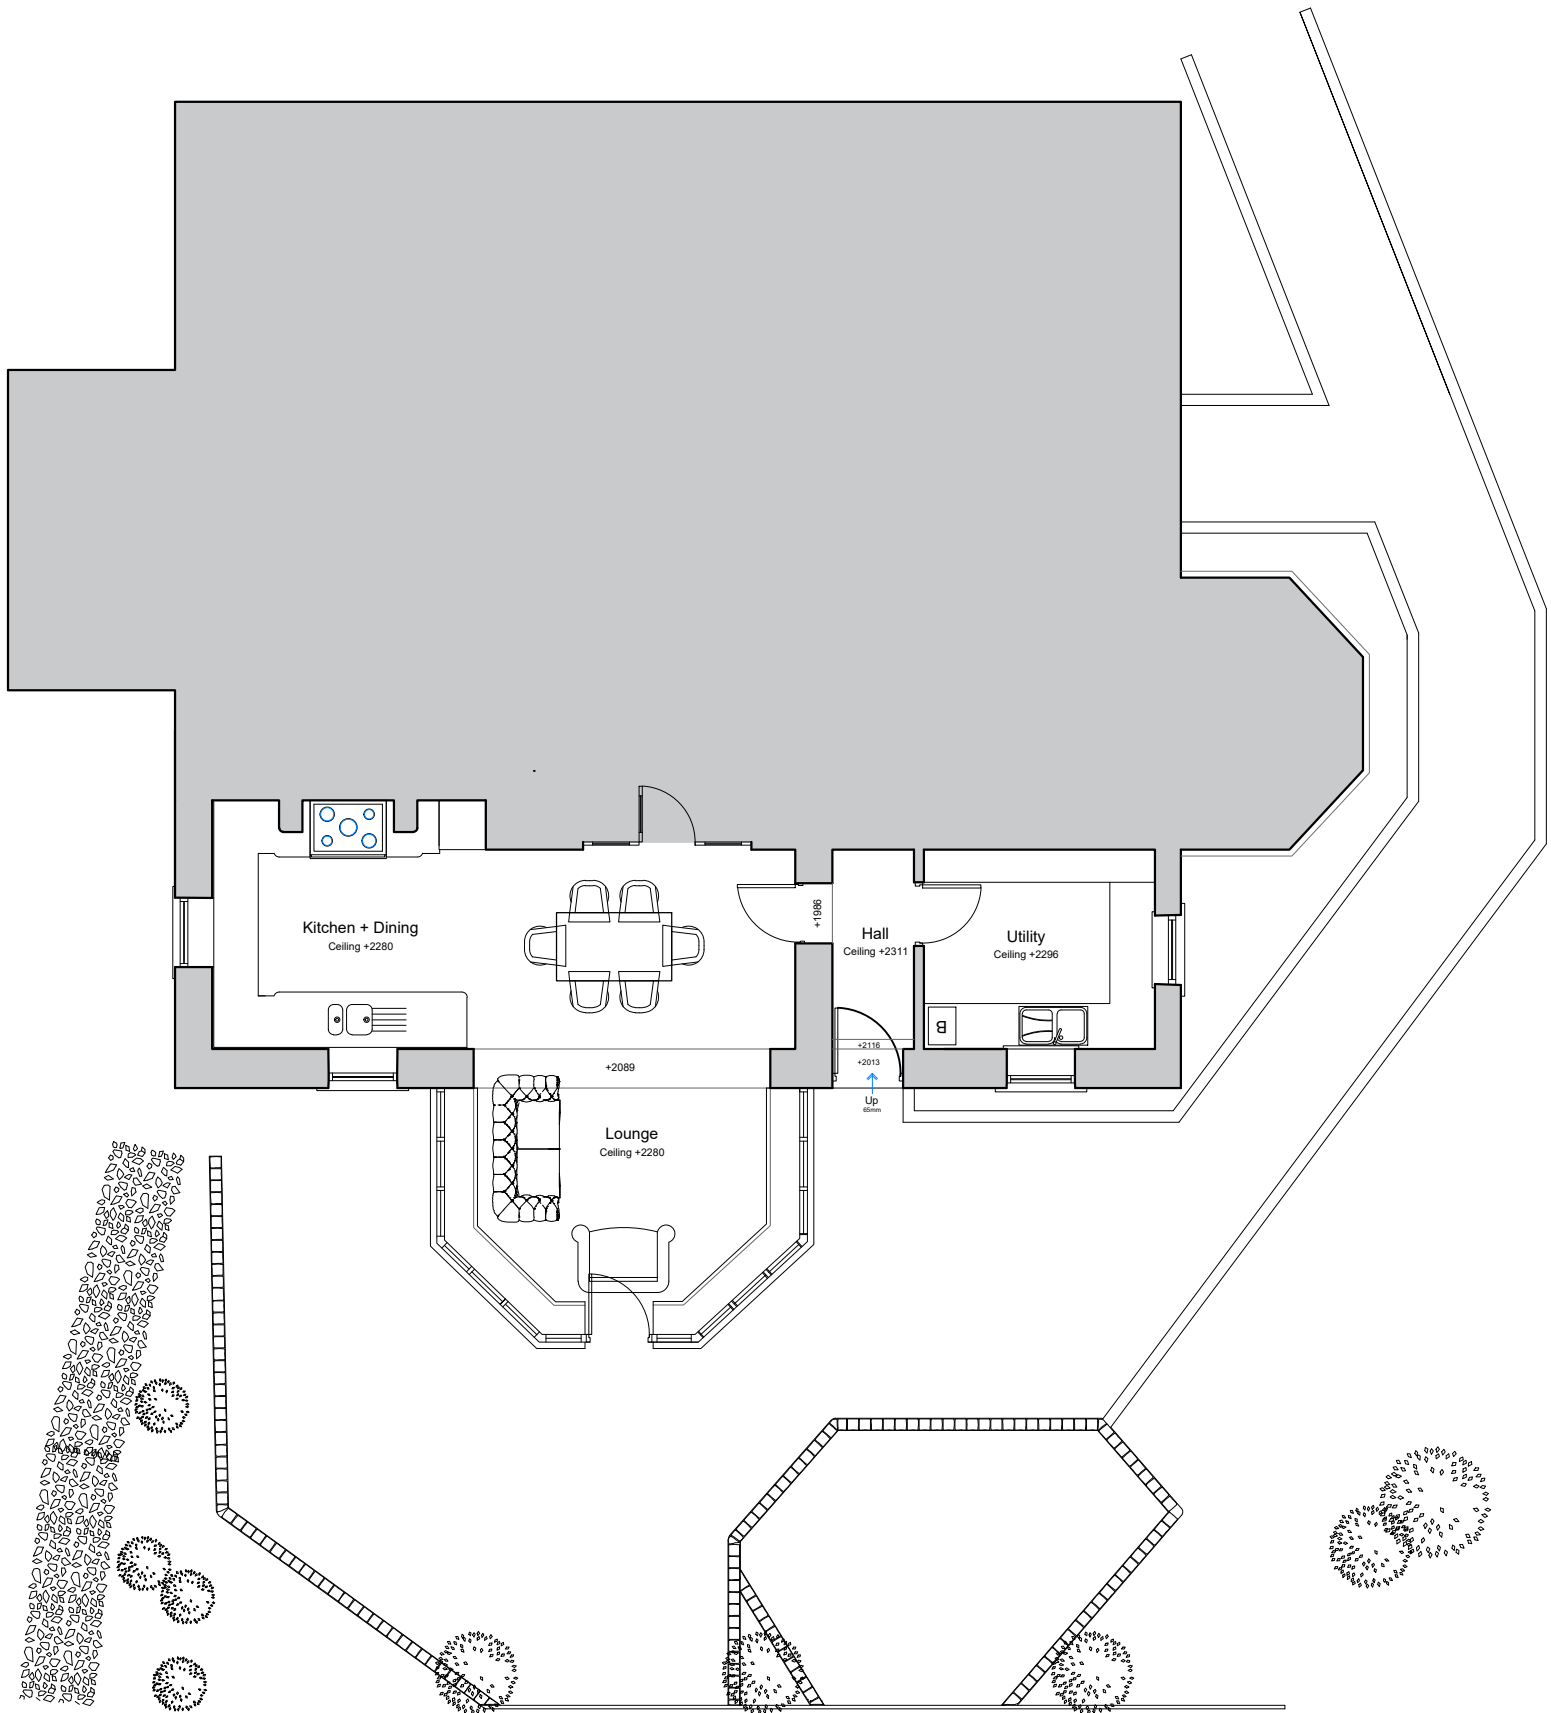

EXISTING PART GROUND FLOOR PLAN SCALE 1:100

Client
Mr and Mrs Morgan

Job Title
Proposed demolition and new extension at
Lower Cockhill Farm
Hothersall Lane
Hothersall
Preston
PR3 2XB

Drawing Title
Existing Part Ground Floor Plan
and Elevations

Scale 1:100 @ A2	Date MARCH 26	Drawn JWC
---------------------	------------------	--------------

spa
ARCHITECTS

SUNDERLAND PEACOCK & ASSOCIATES LTD.
HAZELMERE, PIMLICO ROAD, CLITHEROE
LANCASHIRE, BB7 2AG
T 01200 423178 F 01200 427328
E info@sunderlandpeacock.com
www.sunderlandpeacock.com

7399 - E02	REV -
------------	----------