

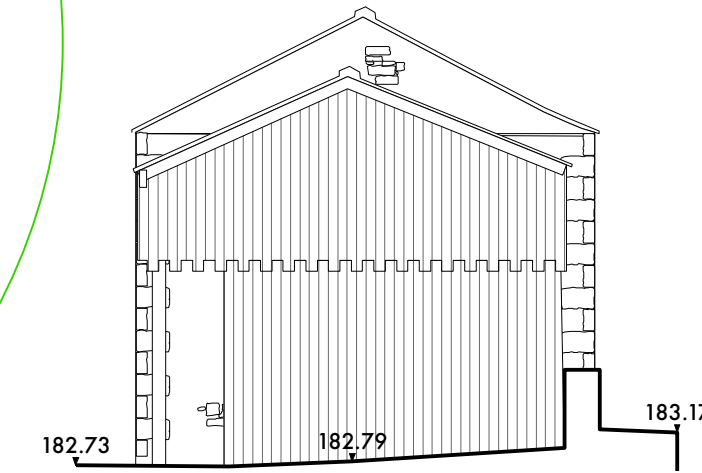


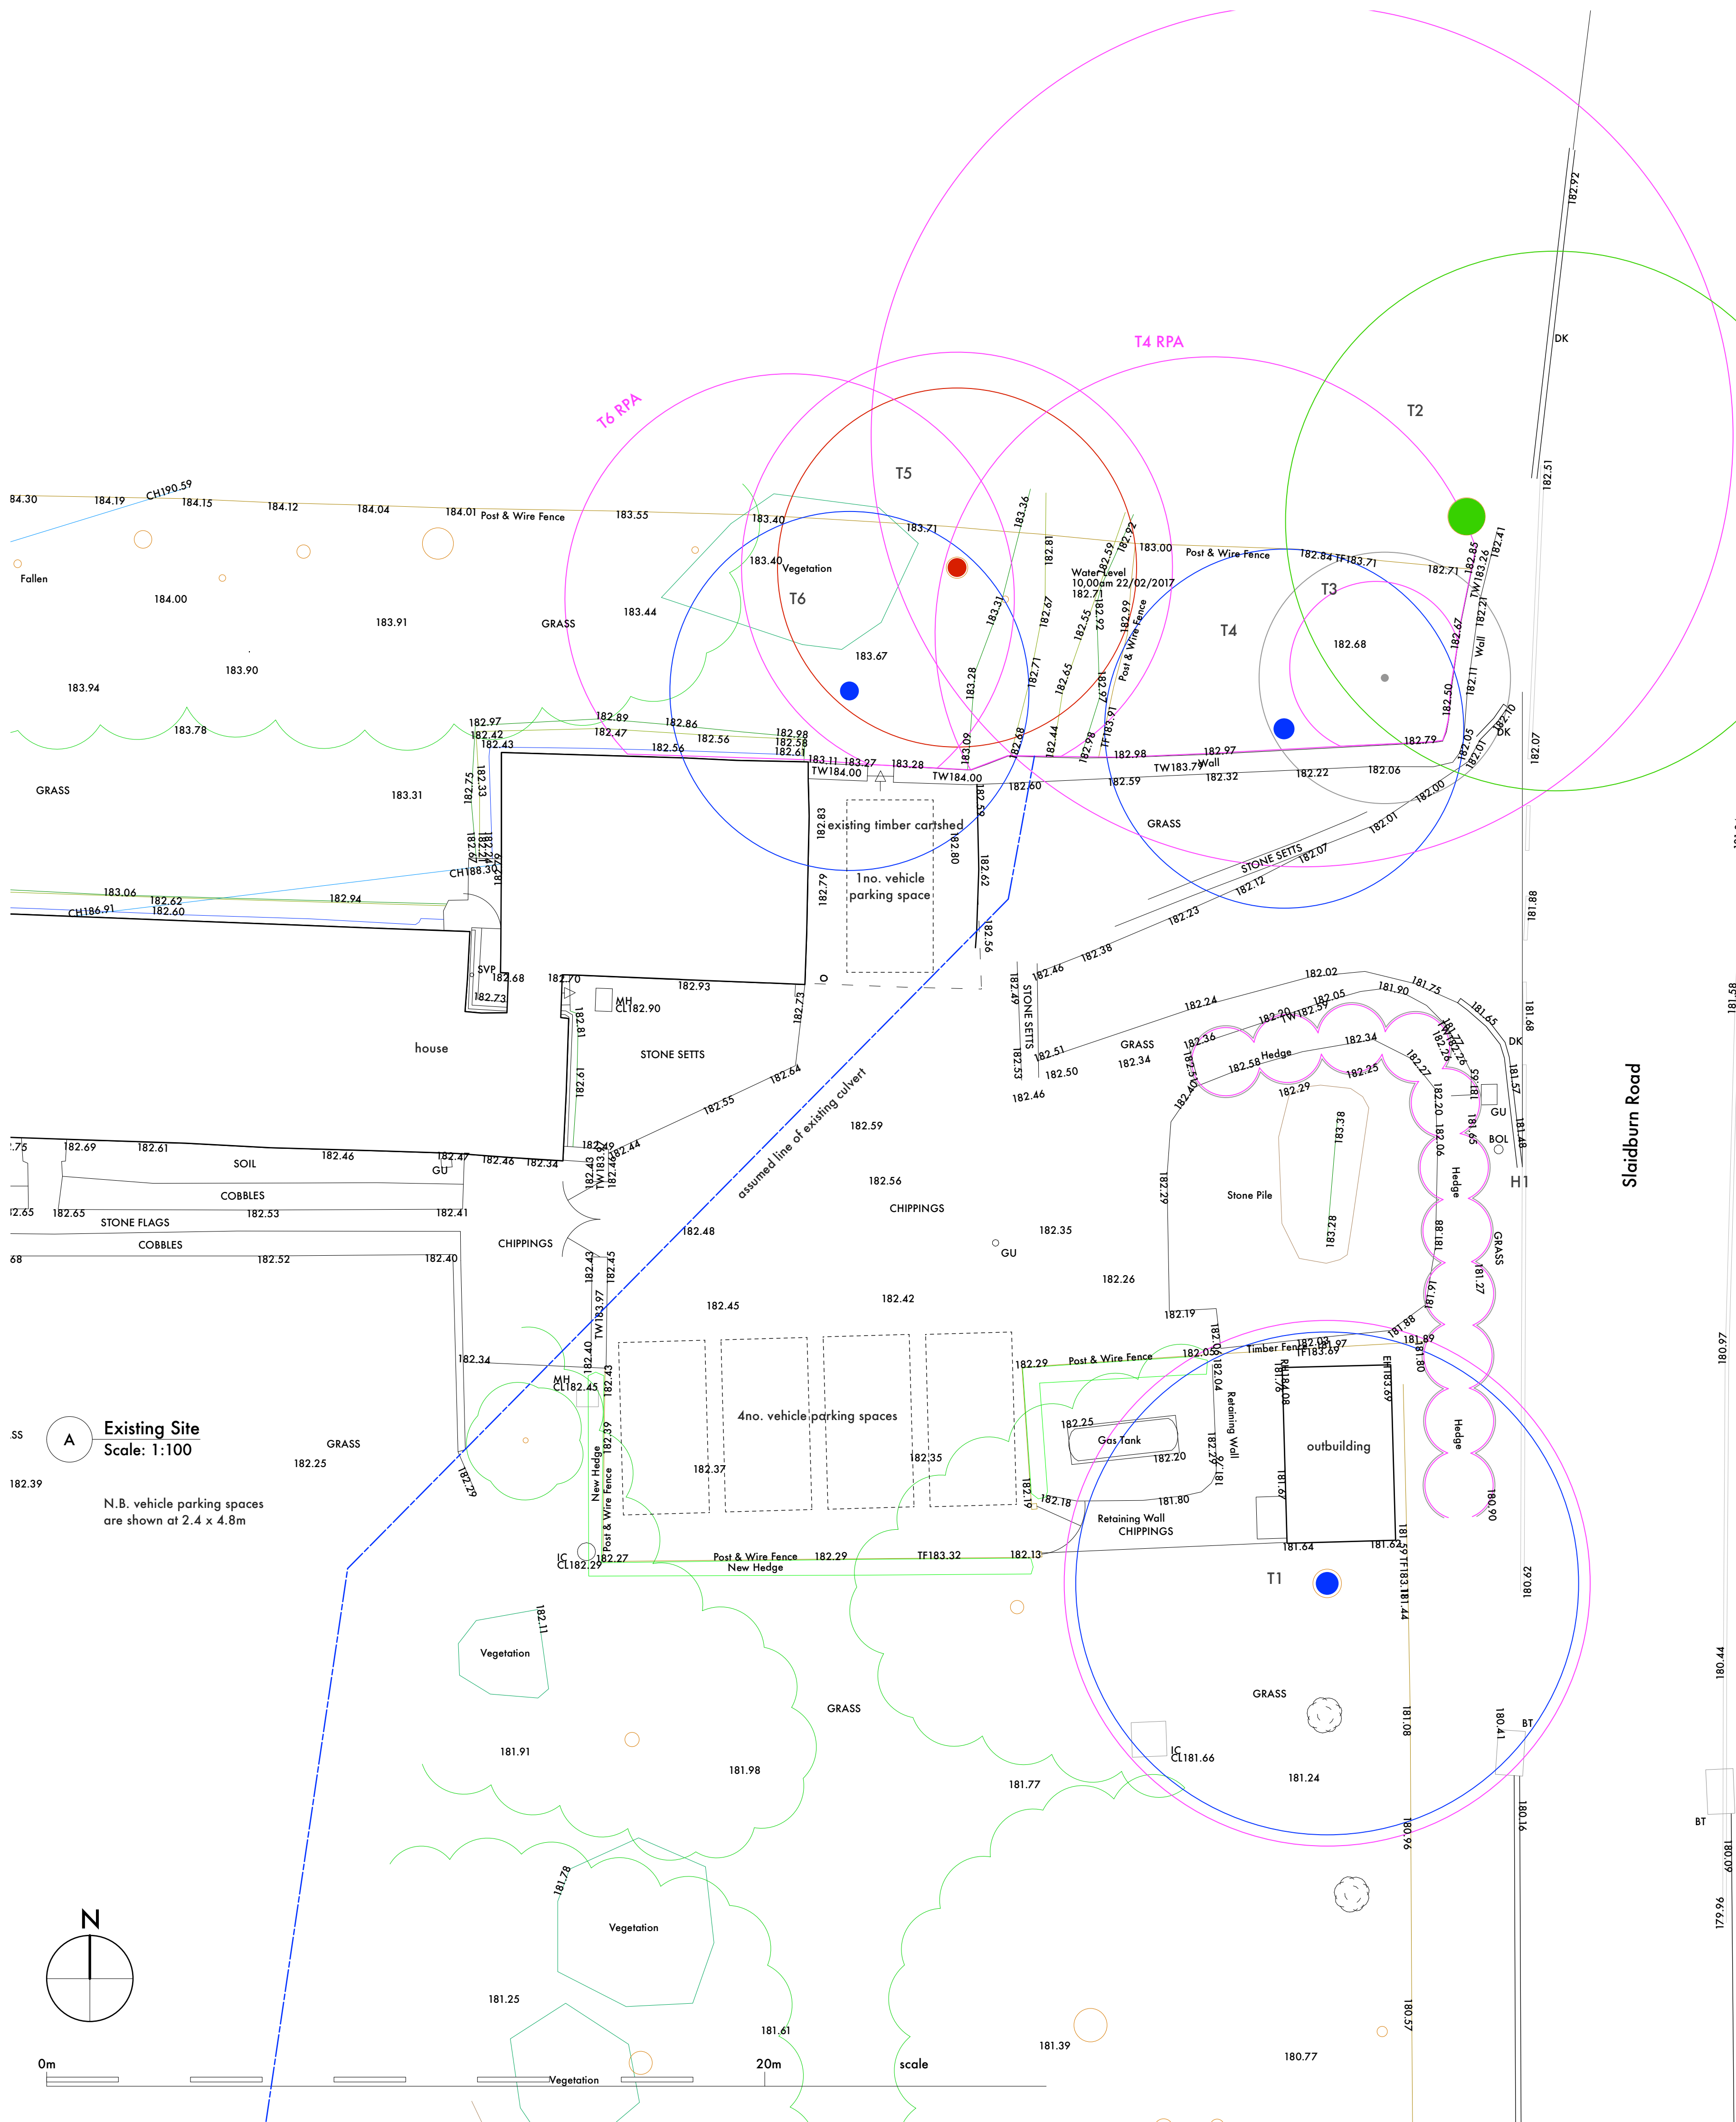

1 House - Existing East Elevation
Scale: 1:100

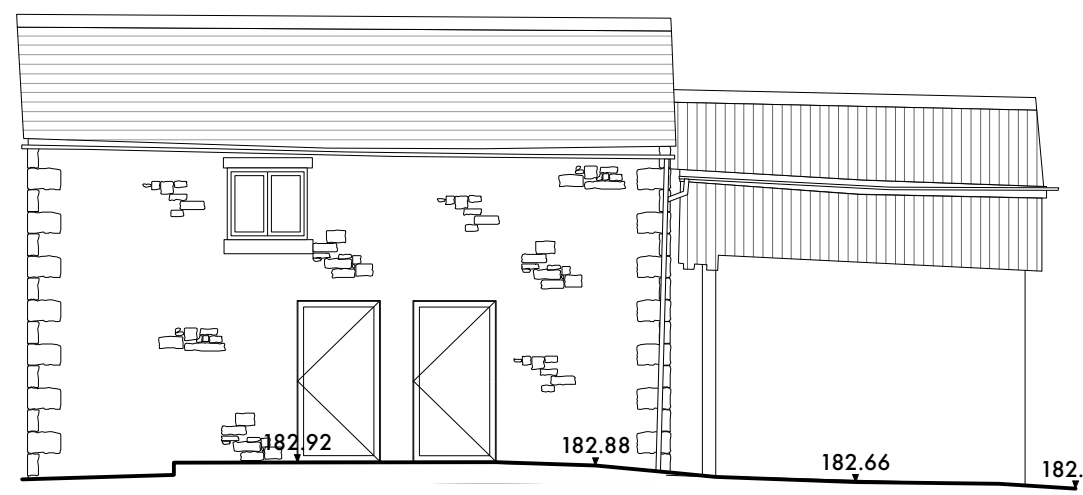

2 House - Existing South Elevation
Scale: 1:100

Stanton Andrews do not accept liability for any loss or degradation of information held in the drawing resulting from the translation from the original file format to any other file format or from the recipient's reading of it in any other programme or on an earlier version of the programme. Stanton Andrews accepts no liability for use of this drawing by parties other than the party for whom it was prepared or for purposes other than those for which it was prepared.

This drawing must be printed in colour, if this text is not RED the drawing must be reprinted.

Do not scale, use figured dimensions only. All dimensions to be checked on site. This drawing should be printed and read at the original size, as stated in this block. Stanton Andrews accept no responsibility for errors that occur as a result of reviewing this drawing at any other size. Stanton Andrews to be notified of any discrepancies before proceeding.

DWG issues - when this drawing is issued in DWG format it is an uncontrolled version and is provided to enable the recipient to prepare its own documents/drawings for which it is solely responsible. It is based on background information current at the time of issue. Stanton Andrews accepts no liability for any alterations to, additions to or discrepancies arising out of changes to such background information which occur after it has been issued by Stanton Andrews.

As existing drawings based on information provided by others - no measured survey of the property has been undertaken by the architect. This drawing is subject to copyright.

revision	date	note
-	10.07.2026	issued for information
A	22.07.2026	issued for planning and listed building consent

LEGEND - TREE SURVEY

BS5837 Tree retention categories:

- Category A - High quality tree
- Category B - Moderate quality tree
- Category C - Low quality tree
- Category U - Unsuitable for retention
- Root protection areas (RPAs)

Identification numbers:

T = individual tree
G = group of trees
W = woodland
H = hedge

Tree Survey Schedule Summary

T1	Beech	Category B
T2	Beech	Category A
T3	Apple	Category C
T4	Sycamore	Category B
T5	Ash	Category U
T6	Oak	Category B
H1	Native/ornamental mix	Category C