



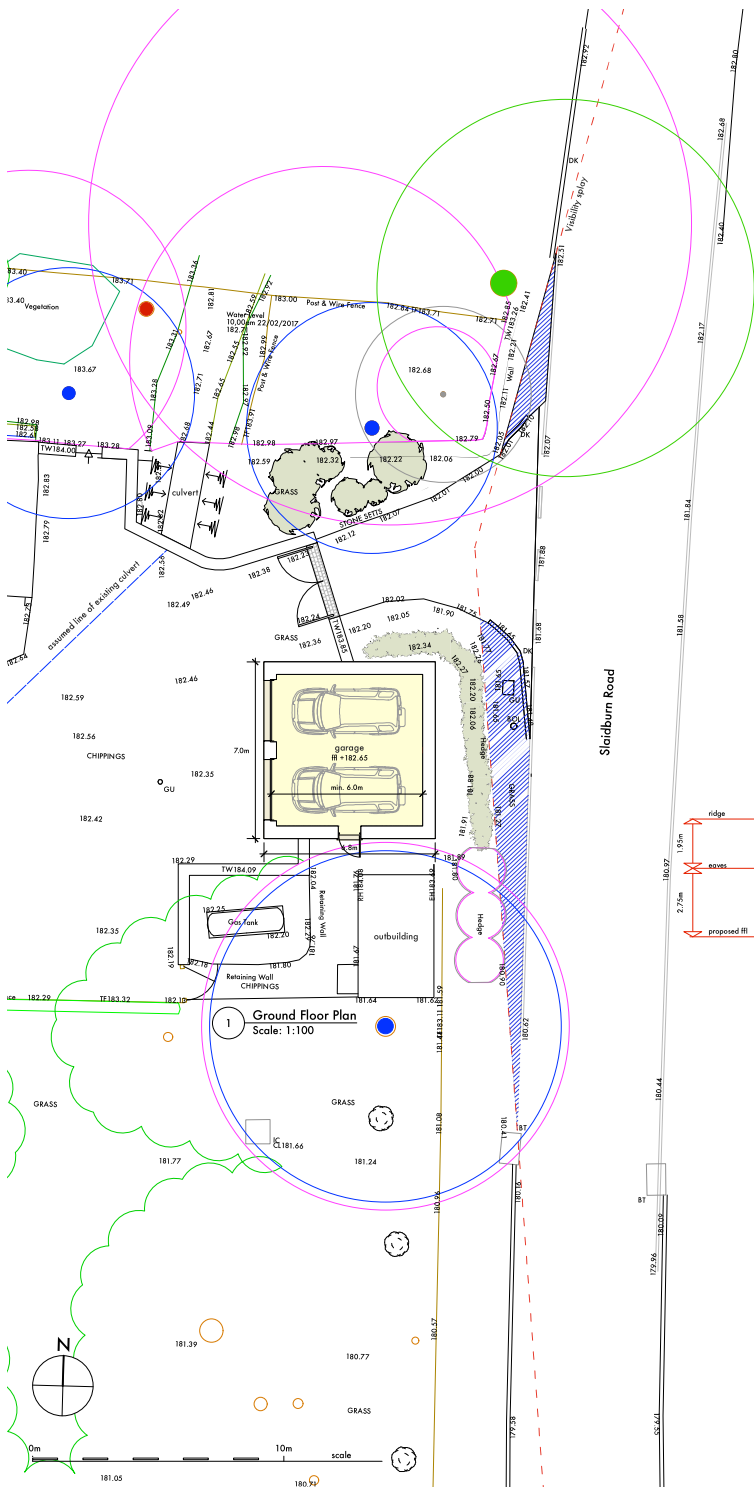


A West Elevation
Scale: 1:100

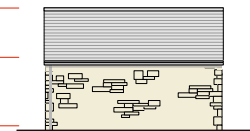

C East Elevation
Scale: 1:100



B South Elevation
Scale: 1:100

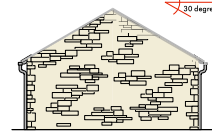

D North Elevation
Scale: 1:100

Stanton Andrews do not accept liability for any loss or dependence of information held in the drawing resulting from the translation from the original file format to any other file format or from the medium, reading of it in any other program or in any other version of the program. Stanton Andrews accept no liability for use of the drawing by parties other than the party for whom it was prepared or for purposes other than those for which it was prepared.

Do not scale, use figured dimensions only. All dimensions to be checked on site. This drawing should be printed and read at the original size, as stated in the block. Stanton Andrews accept no responsibility for errors that arise as a result of scanning this drawing or any other data. Stanton Andrews is not liable for any discrepancies between drawings.

Drawing is to be used in conjunction with all relevant consistent and specialist drawings, property has been collected by the architect.

(DWG) Issues: when this drawing is issued in DWG format it is an uncontrolled version and provided to enable the recipient to prepare its own documents/drawings for which it is solely responsible. It is based on background information current at the time of issue. Stanton Andrews accept no liability for any alterations, additions or omissions arising out of changes to such background information which occur after it has been issued by Stanton Andrews.

This drawing must be printed in colour. If this text is not RED the drawing must be reprinted.

Do not scale, use figured dimensions only. All dimensions to be checked on site. This drawing should be printed and read at the original size, as stated in the block. Stanton Andrews accept no responsibility for errors that arise as a result of scanning this drawing or any other data. Stanton Andrews is not liable for any discrepancies between drawings.

Drawing is to be used in conjunction with all relevant consistent and specialist drawings, property has been collected by the architect.

This drawing is subject to copyright.

revision	date	note
A	10.07.2026	issued for information
	22.07.2026	issued for planning and listed building consent

LEGEND - MATERIALS

- natural stone (random coursing to walls, dressed to heads and cills)
- rainwater goods (aluminum, colour to match house)
- slate roof
- planted timber doors (colour to match doors to house)
- visibility splay - as note to drg.no.2610/PL101
- indicative planting - as note to drg.no.2610/PL101