
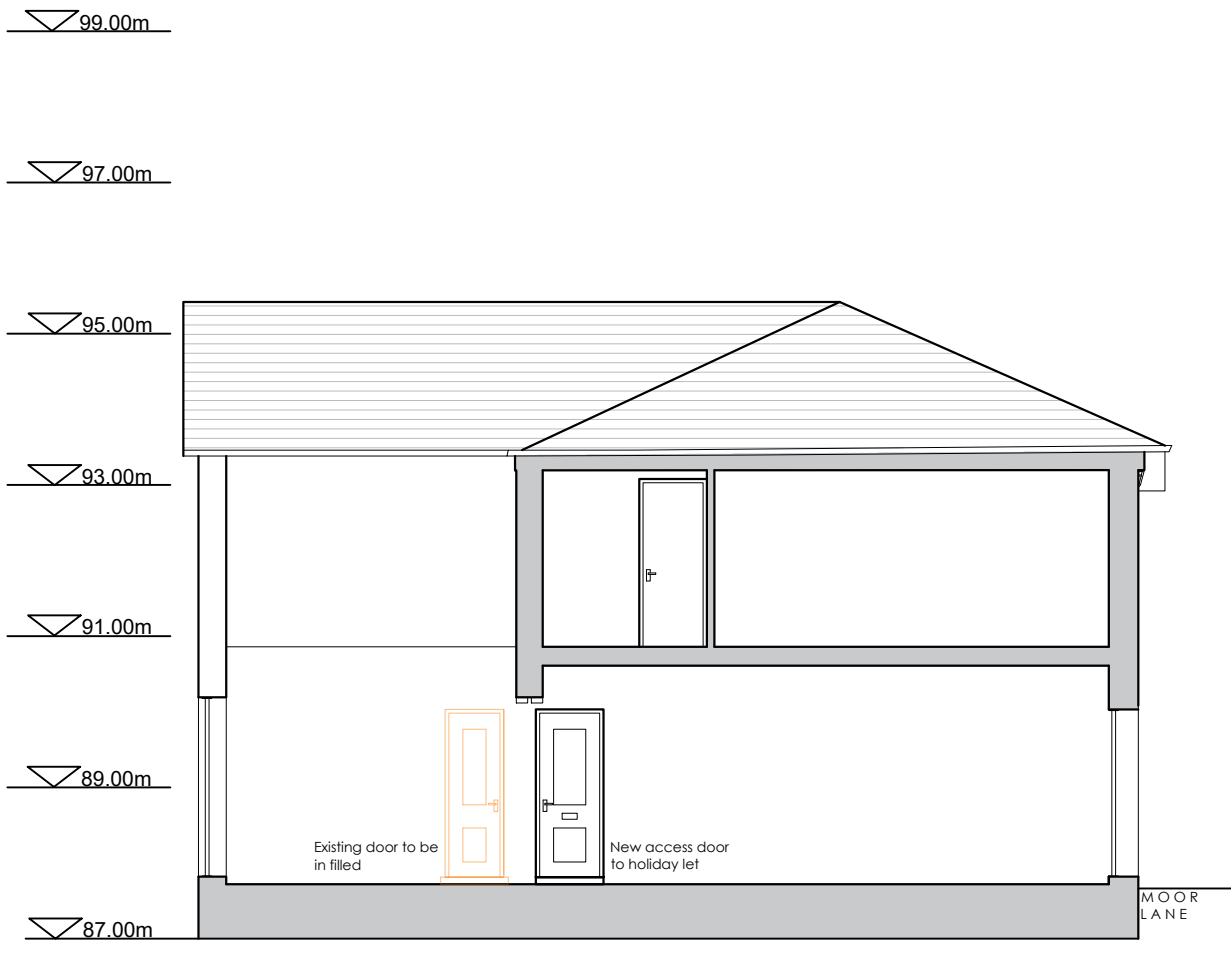
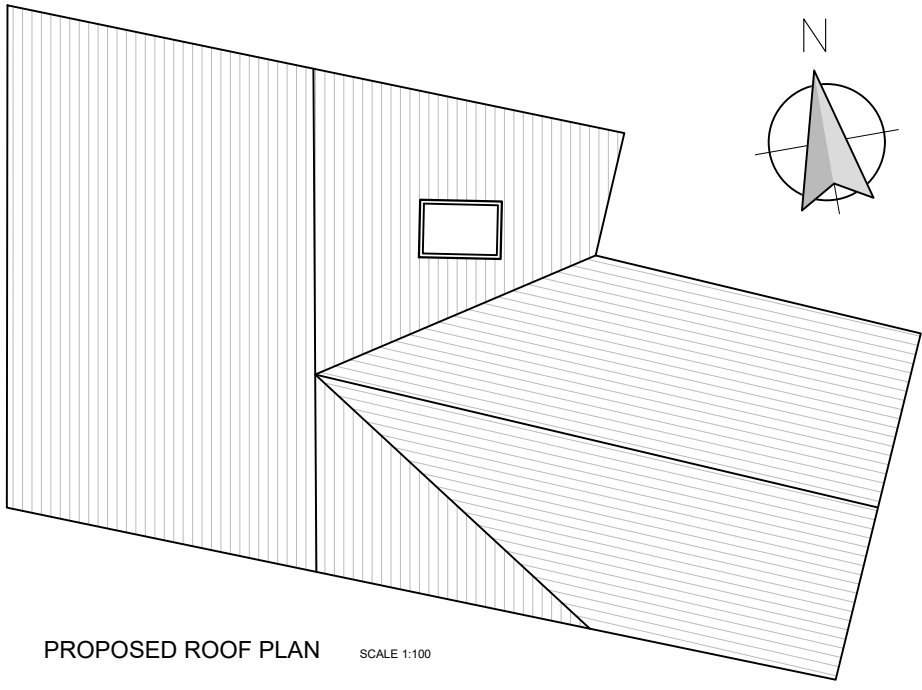
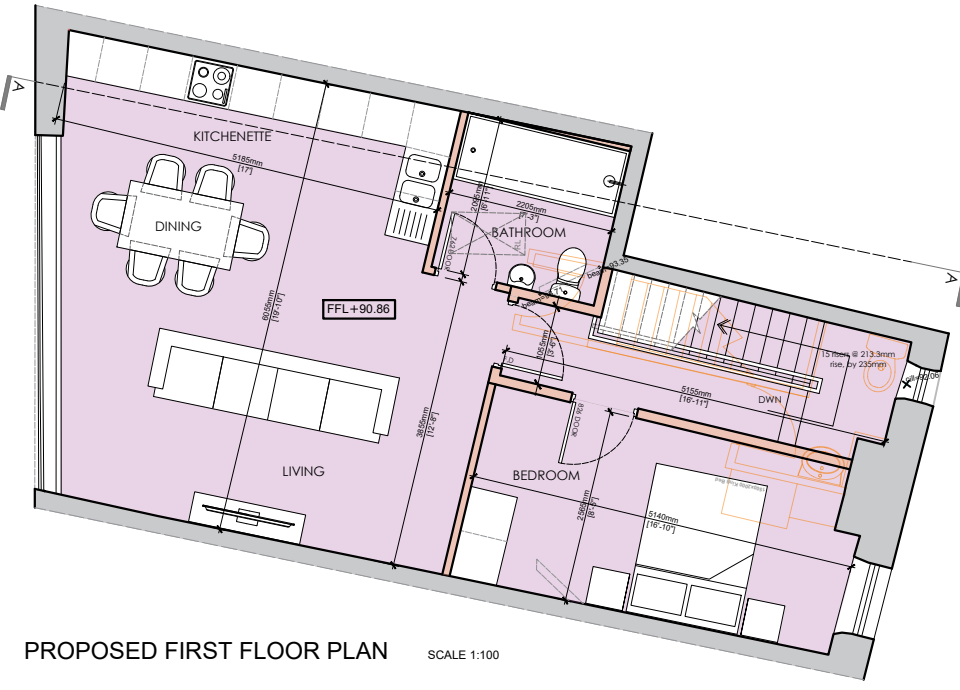
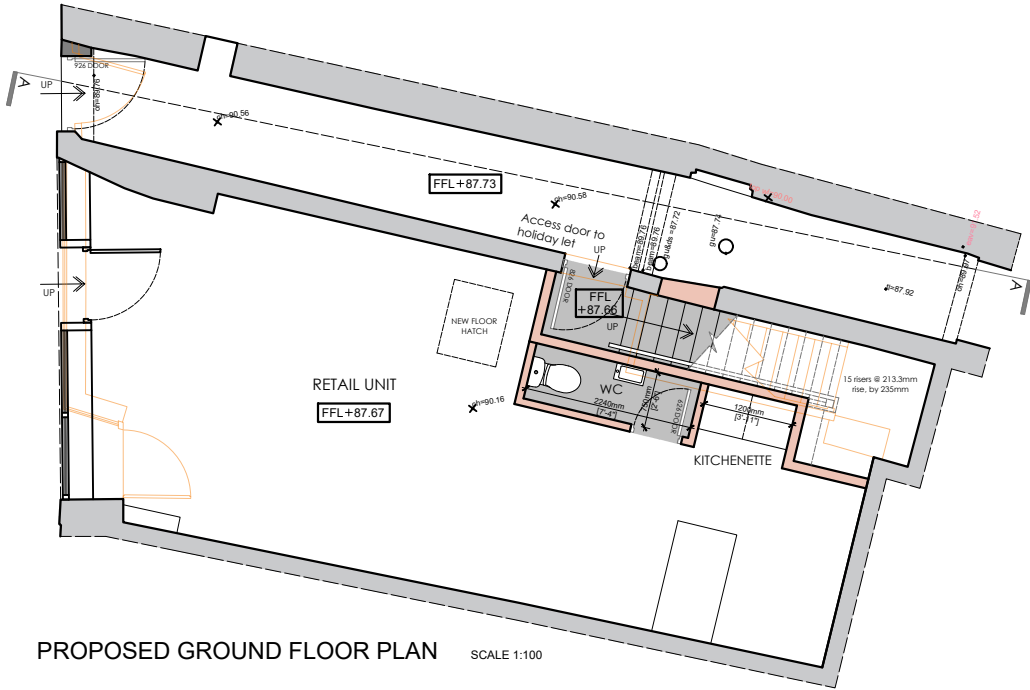
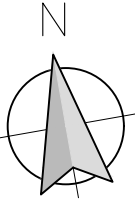


This drawing is to be read in conjunction with all relevant Architect, consultants' and specialists' drawings and specifications. The Architect is to be notified of any discrepancies before proceeding. Do not scale from this drawing. All dimensions and levels are to be checked on site. This drawing is subject to copyright. All work carried out before Planning and Building Permission has been granted is at the contractor/client's risk.

 

A MG Layout amended based on client comments. 18.05.2026

Client
Mrs Jayne Hacking

Job Title
Proposed Alteration of Ground Floor and First Floor Conversion at 15 Moor Lane Clitheroe BB7 1BE

Drawing Title
Proposed Floor Plans and Elevation

PLANNING STAGE
Scale 1:100 @ A3 Date Apr 2026 Drawn MG / FS

spa
SUNDERLAND PEACOCK ARCHITECTS
SUNDERLAND PEACOCK & ASSOCIATES LTD.
HAZELMERE, PIMLICO ROAD, CLITHEROE
LANCASHIRE, BB7 2AG
T 01200 423178 F 01200 427328
E info@sunderlandpeacock.com
www.sunderlandpeacock.com

7397 -P01 Rev A