



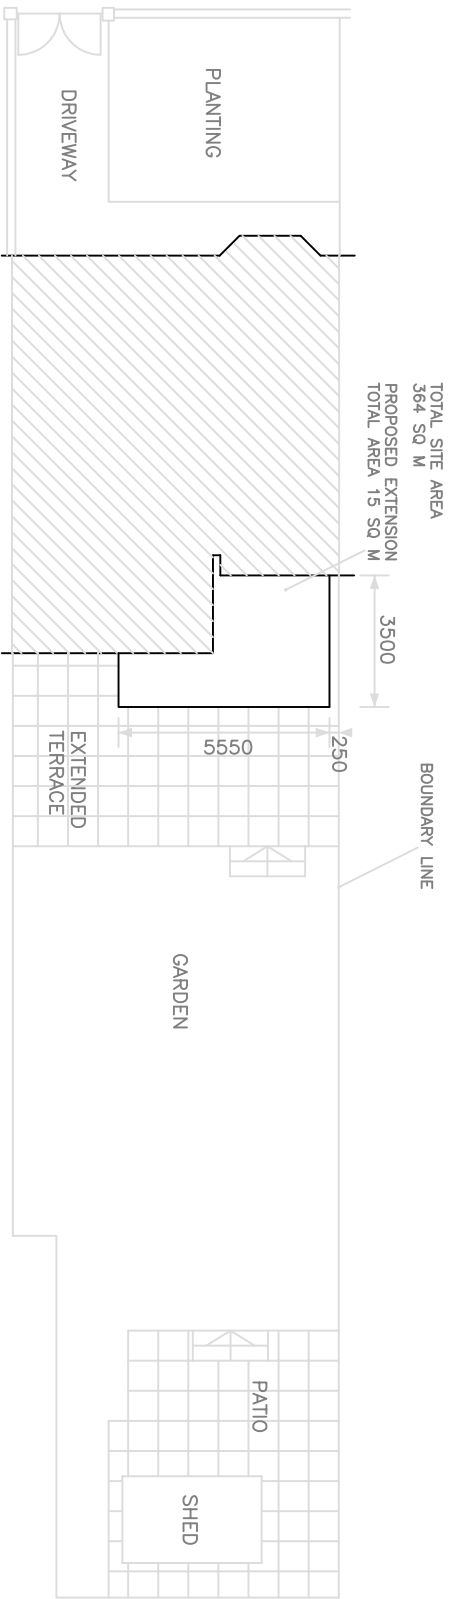

PROPOSED SITE PLAN

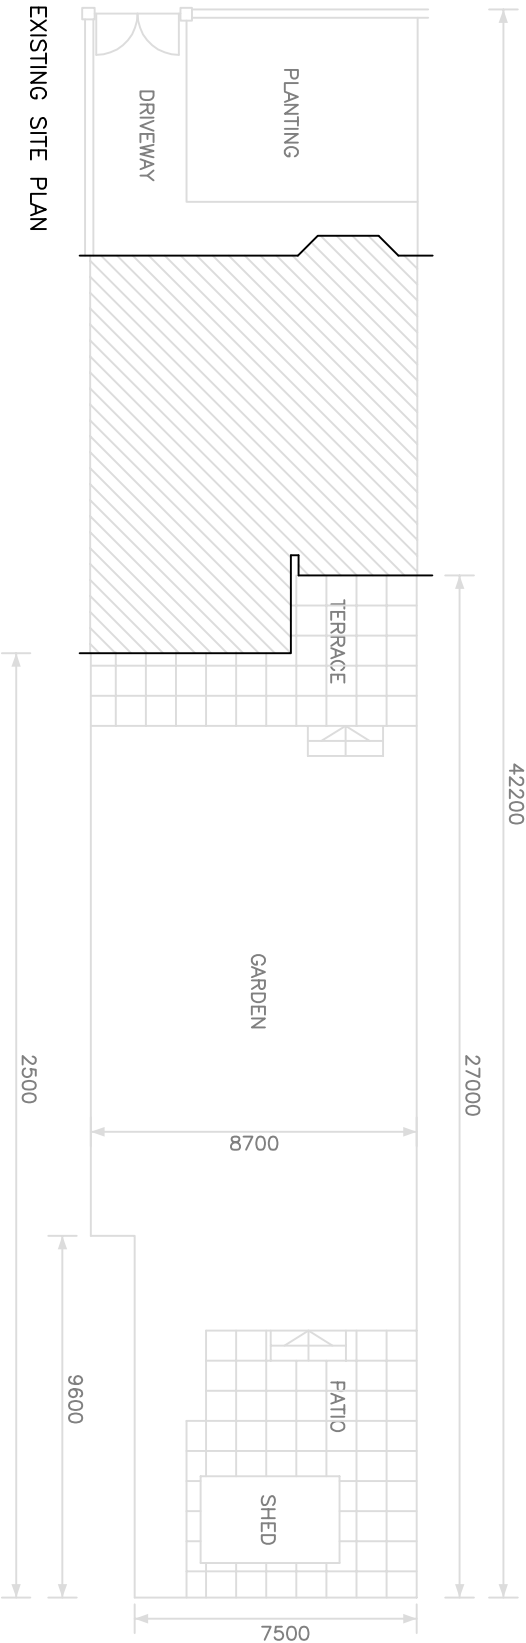

EXISTING SITE PLAN

10 HOLLIES ROAD

PROPOSED EXTENSION

SCALE 1:200 @ A4
Rev A 02.04.25 add dimensions
Rev B 02.06.25 reduce width of extn
Rev C 22.07.26 amend width of extn
JANUARY 2025