

This drawing is to be read in conjunction with all relevant Architect, consultants' and specialists' drawings and specifications. The Architect is to be notified of any discrepancies before proceeding. Do not scale from this drawing. All dimensions and levels are to be checked on site. This drawing is subject to copyright. All work carried out before Planning and Building Permission has been granted is at the contractor/client's risk.




EXISTING SOUTH ELEVATION
SCALE 1:100

EXISTING EAST ELEVATION
SCALE 1:100



PROPOSED SOUTH ELEVATION
SCALE 1:100


PROPOSED EAST ELEVATION
SCALE 1:100

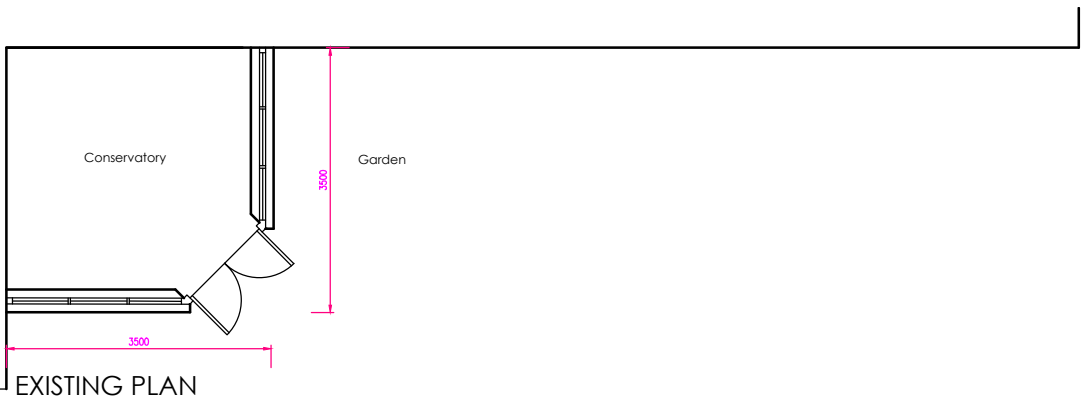


EXISTING PLAN



PROPOSED PLAN

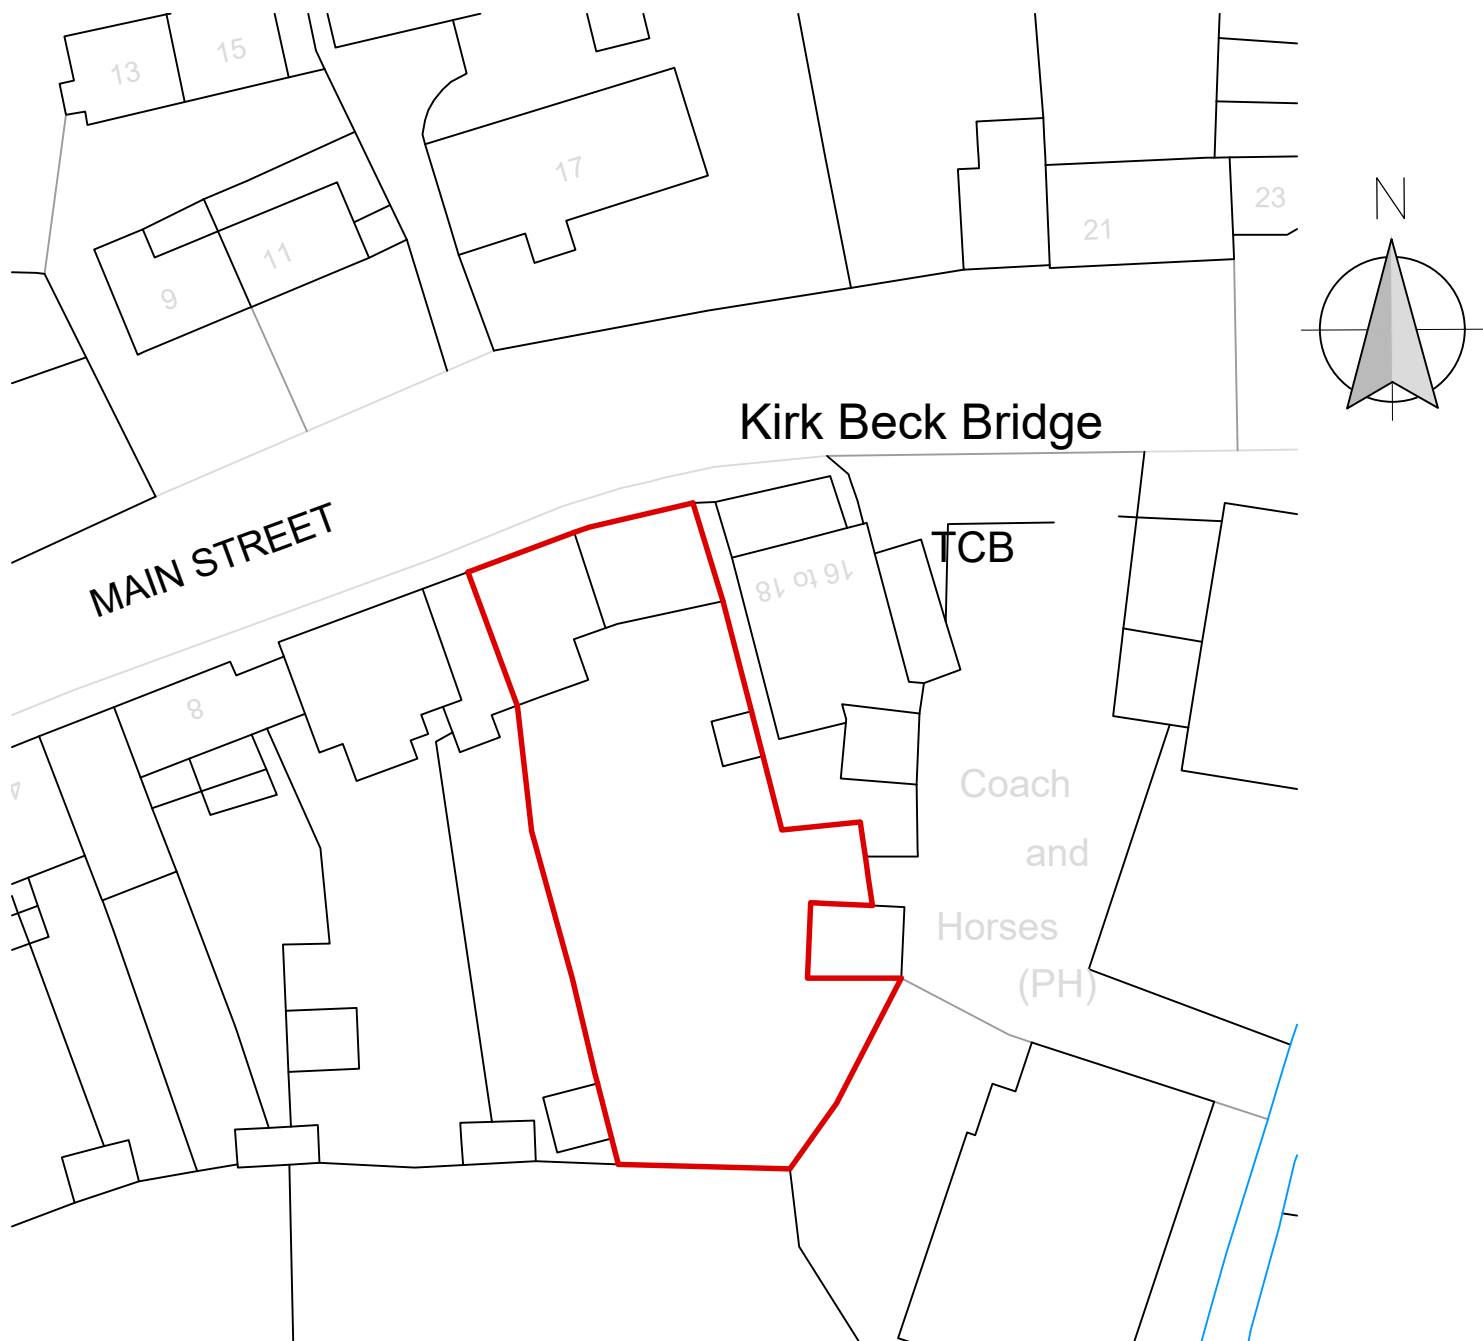

EXISTING AND PROPOSED SITE PLAN
SCALE 1:500

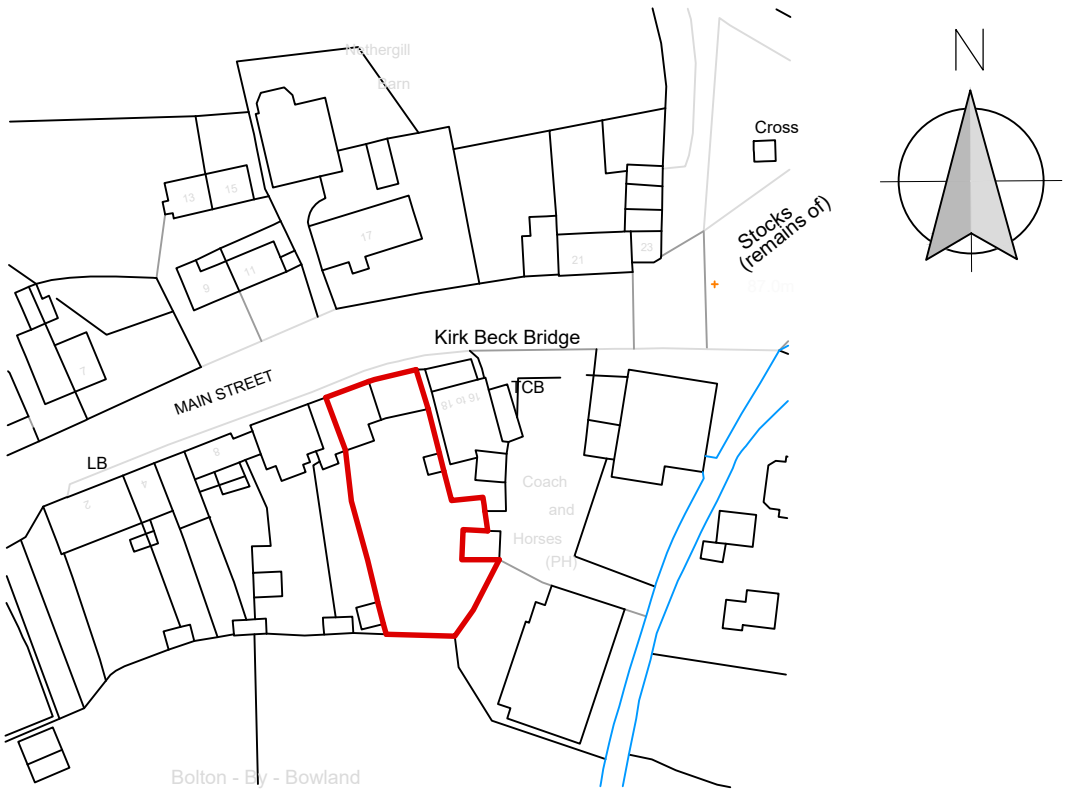

Mapping contents © Crown copyright and database rights 2026 Ordnance Survey 100035207

LOCATION PLAN
SCALE 1:1250

0 2 4 6m
SCALE 1:100

Client
Mrs J Lilburn

Job Title
Proposed Formalisation of Conservatory Roof

White Cottage
Main Street
Bolton by Bowland
Clitheroe

Drawing Title
Existing and Proposed Floor and Site Plans,
Elevations and Location Plan

Scale 1:100 @A2	Date July 2026	Drawn LKR
--------------------	-------------------	--------------

spa
ARCHITECTS
SUNDERLAND PEACOCK & ASSOCIATES LTD.
HAZELMERE, PINLICO ROAD, CLITHEROE
LANCASHIRE, BB7 2AG
T 01200 423178 F 01200 427328
E info@sunderlandpeacock.com
www.sunderlandpeacock.com



7460 -E01