
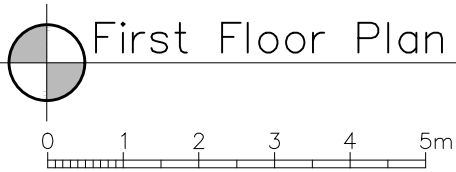


NOTES

THIS DRAWING IS TO BE READ IN CONJUNCTION WITH ALL OTHER DRAWINGS FOR THIS PROJECT. ALL LEVELS AND DIMENSIONS ARE TO BE CHECKED ON SITE BY THE CONTRACTOR, PRIOR TO PLACING ORDERS OR COMMENCING ANY OF THE RELEVANT WORKS. ALL DIMENSIONS ARE IN MILLIMETRES UNLESS STATED OTHERWISE. ANY DISCREPANCIES BETWEEN THE INFORMATION SHOWN ON THE PLAN AND THAT FOUND ON SITE ARE TO BE REPORTED TO THE DESIGNER IMMEDIATELY.

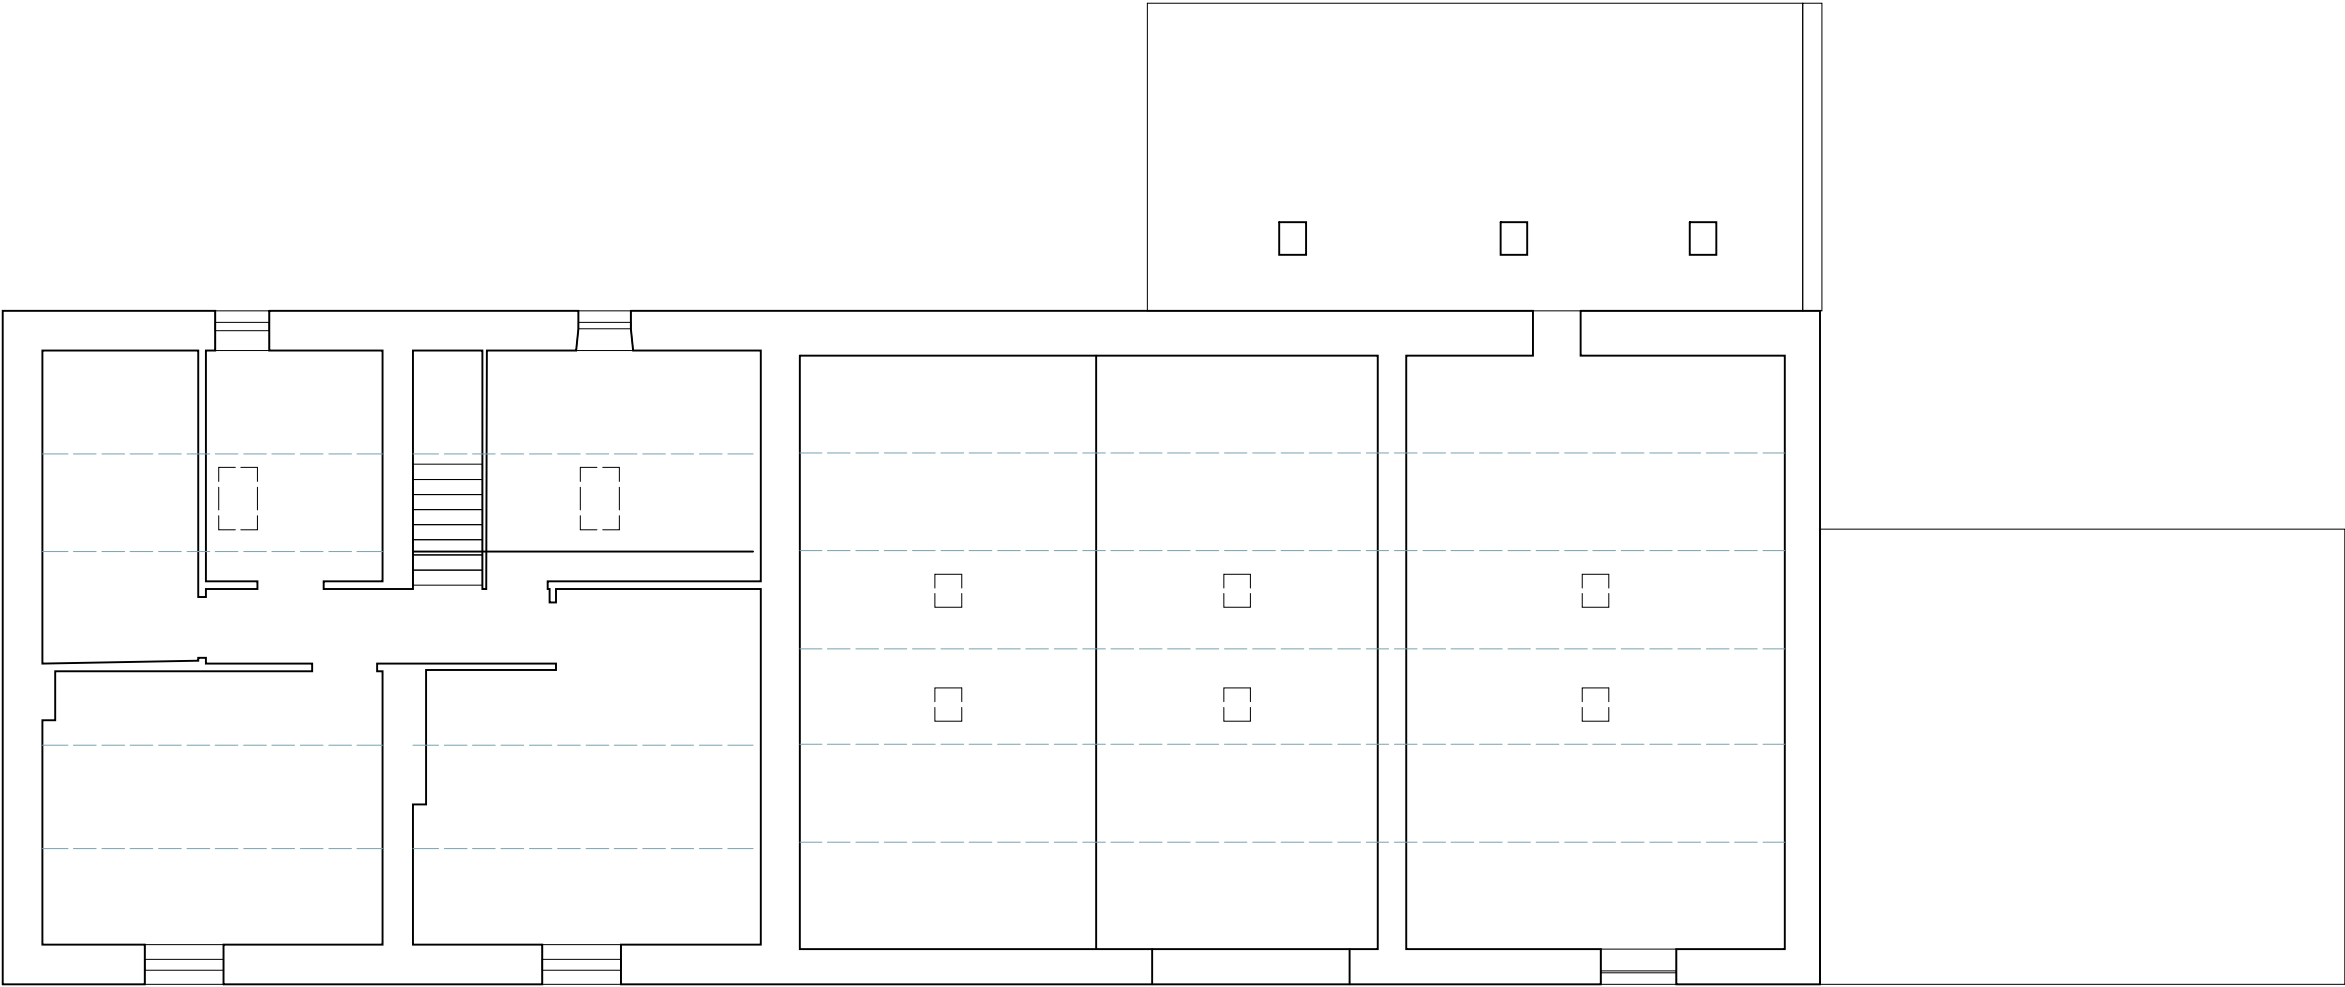

First Floor Plan

Rev.	Date	Description
------	------	-------------

A.L.H. Design Services
Barley Cottage, Brewery Street, Longridge, Lancs
PR3 3NB, Tel & Fax : (01772) 785719

Client

Mr N Holden,
Cowley Brook Farm
Higher Road
Longridge,
Nr Preston,Lancs, PR3 2YX

Job/Scheme Title

CONVERSION OF REDUNDANT
BARN TO FORM EXTENSION TO
EXISTING DWELLING

Drawing Title

EXISTING FIRST FLOOR PLAN

Job/Scheme Number		Drawing Number	
0 7 7 7 / 9 3		Drawing No 0 6	
Scale	Date	Drawn	Checked
1 / 100	Oct 25	a.t.l-h.	