




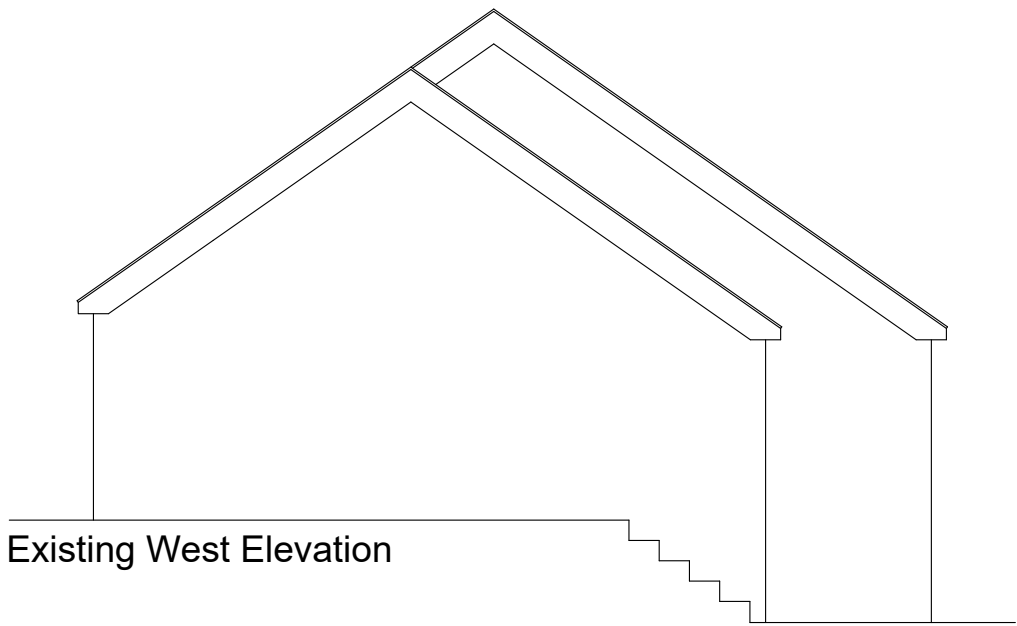


Existing West Elevation

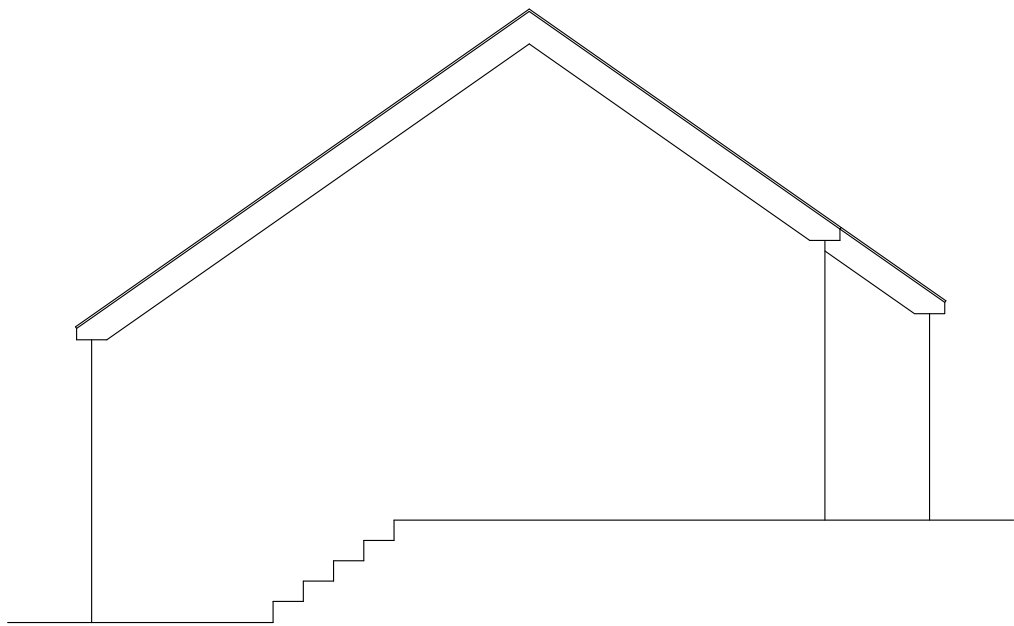


Existing East Elevation

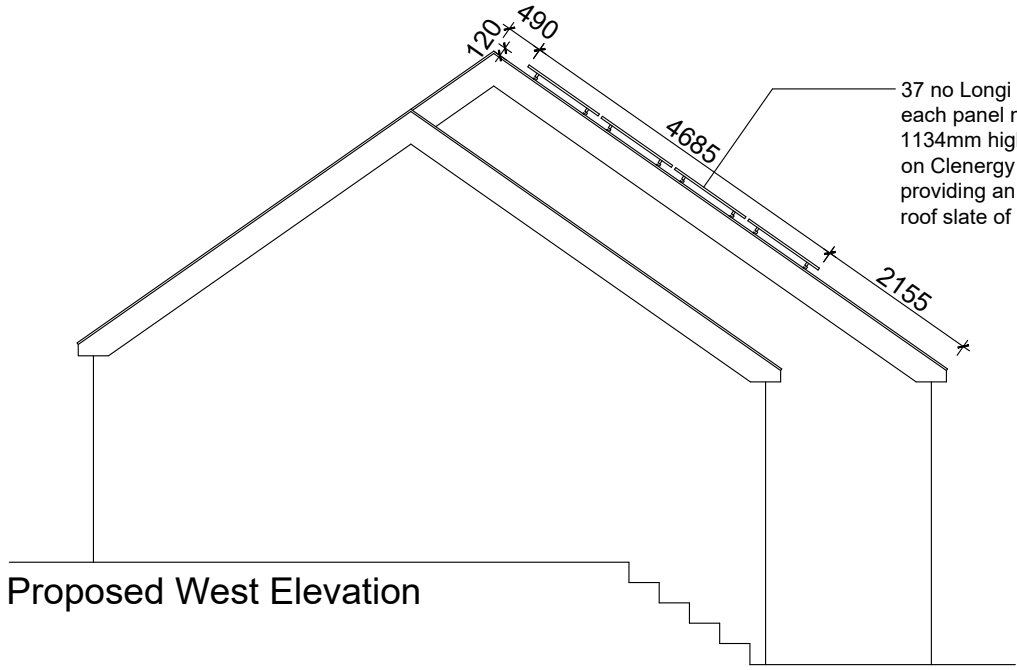


Proposed West Elevation

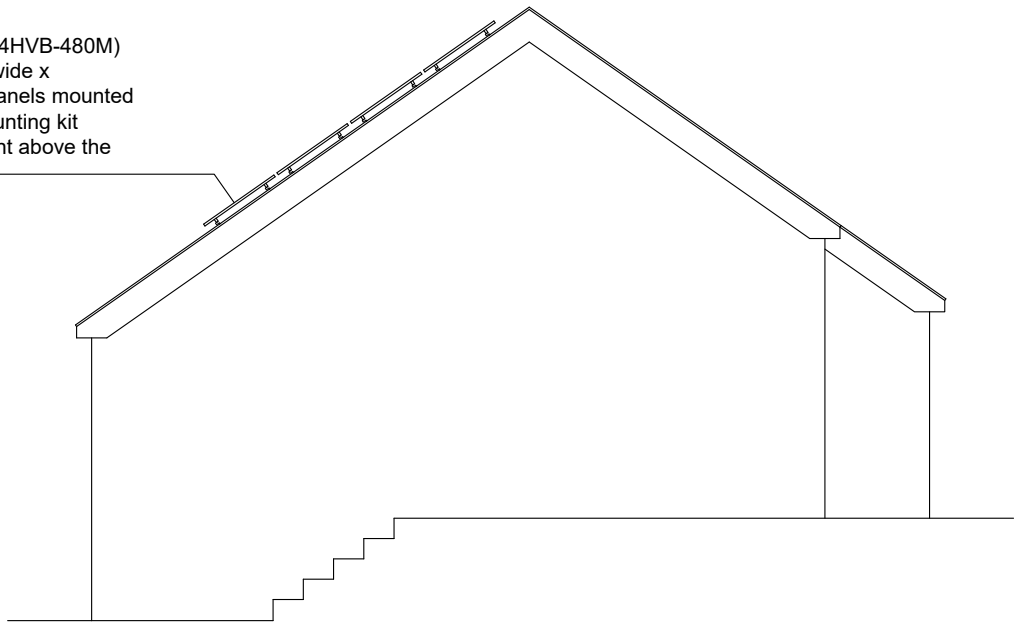

Proposed East Elevation

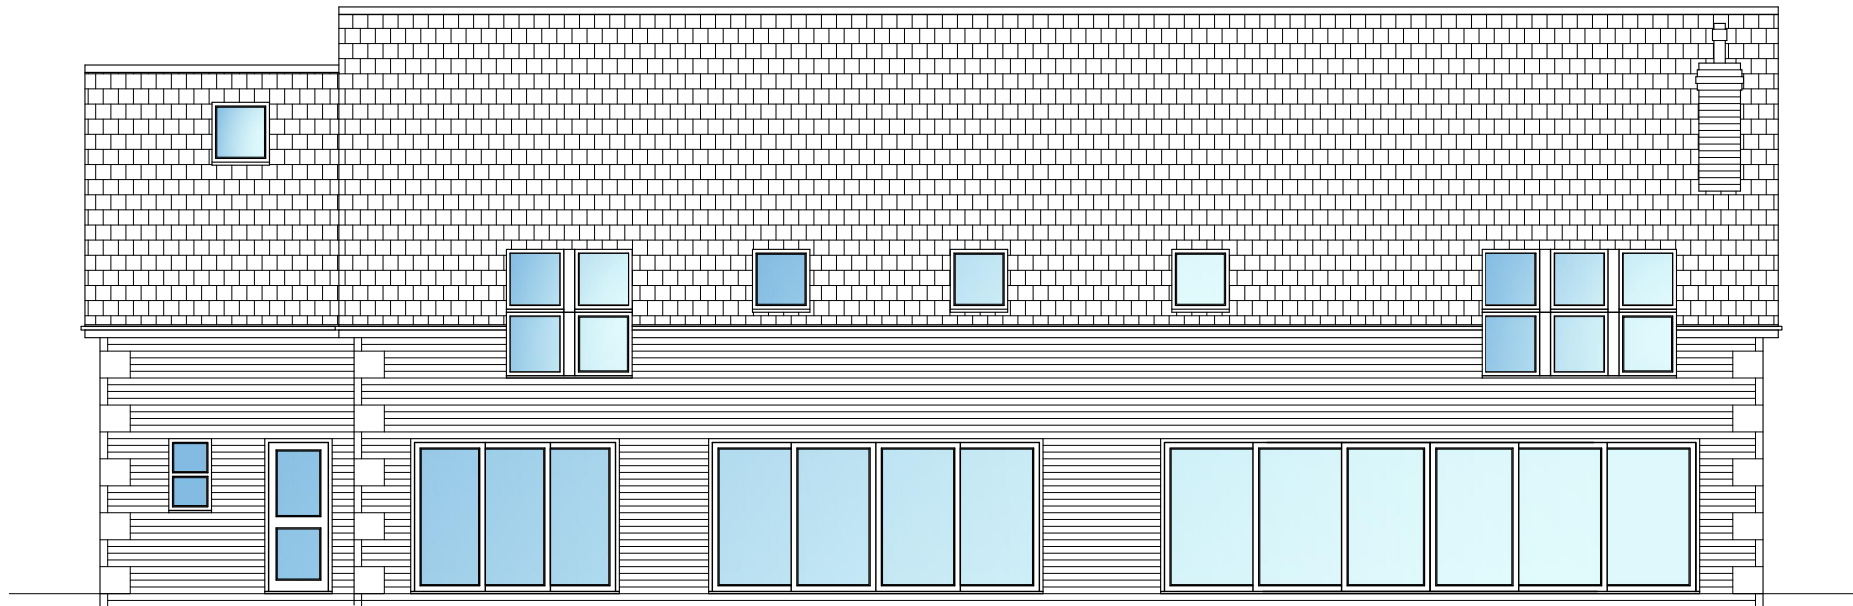

Existing South Elevation

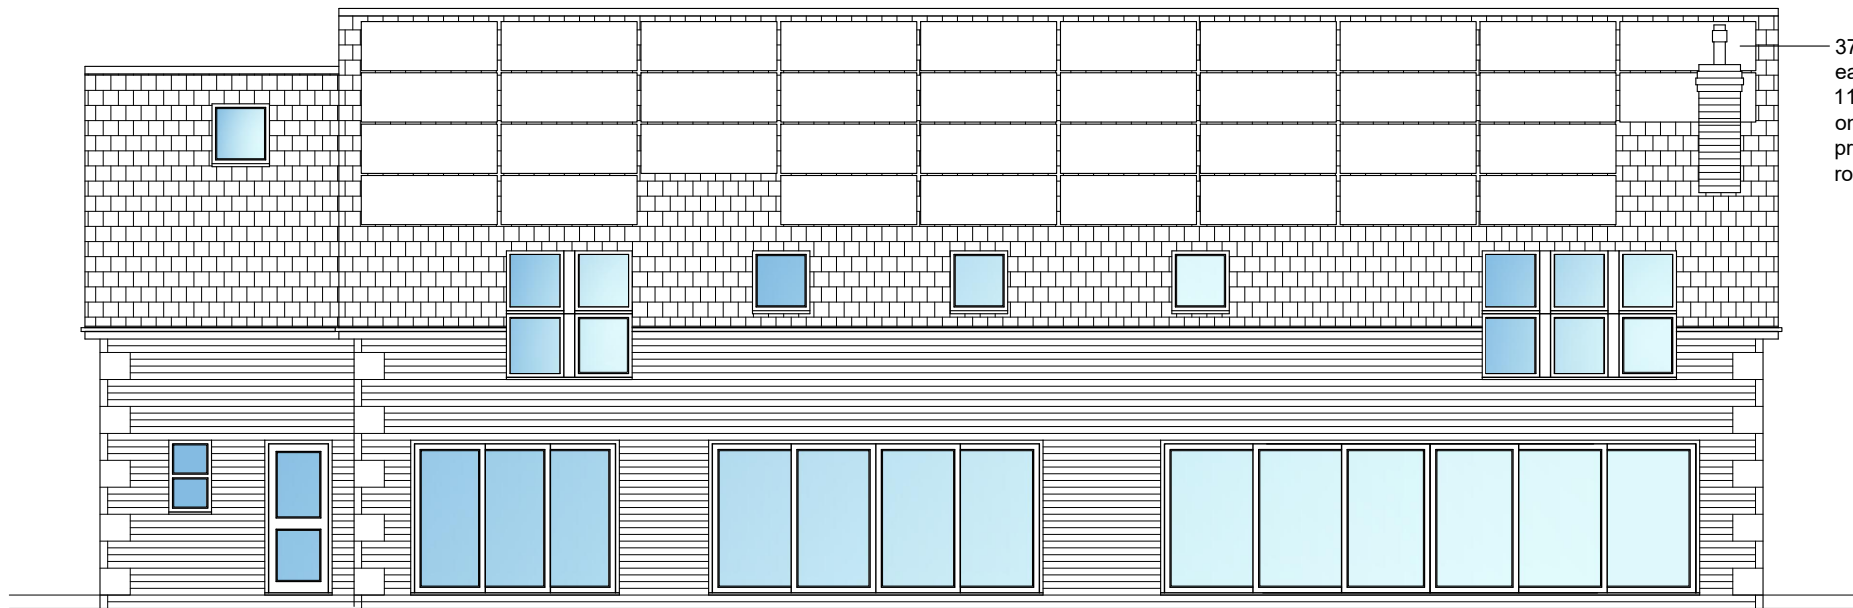

Proposed South Elevation



IMPORTANT
· c This drawing is copyright and remains the property of this practice
· Do not scale this drawing
· All dimensions to be checked on site
· Positions of existing services to be confirmed prior to proceeding

REVISION STATUS
S Information issued for feasibility or scheme design.
T Information issued for tender purposes only.
C Information issued for Construction.
NB: Only those drawings containing a C revision to be used for construction.

NOTES

REVISION	DATE	DESCRIPTION
----------	------	-------------

CLIENT
Mr & Mrs Turner 2 Walled Garden, Mellor

PROJECT
Proposed Installation of PV Panels to Roof

DRAWING TITLE
Existing/Proposed South Elevation & Details

SCALE	DATE	DRAWN	CHECKED
1:5/100@A2	Jun '26	PRH	

DRG NO.	REVISION
EAD_188_P_104	