


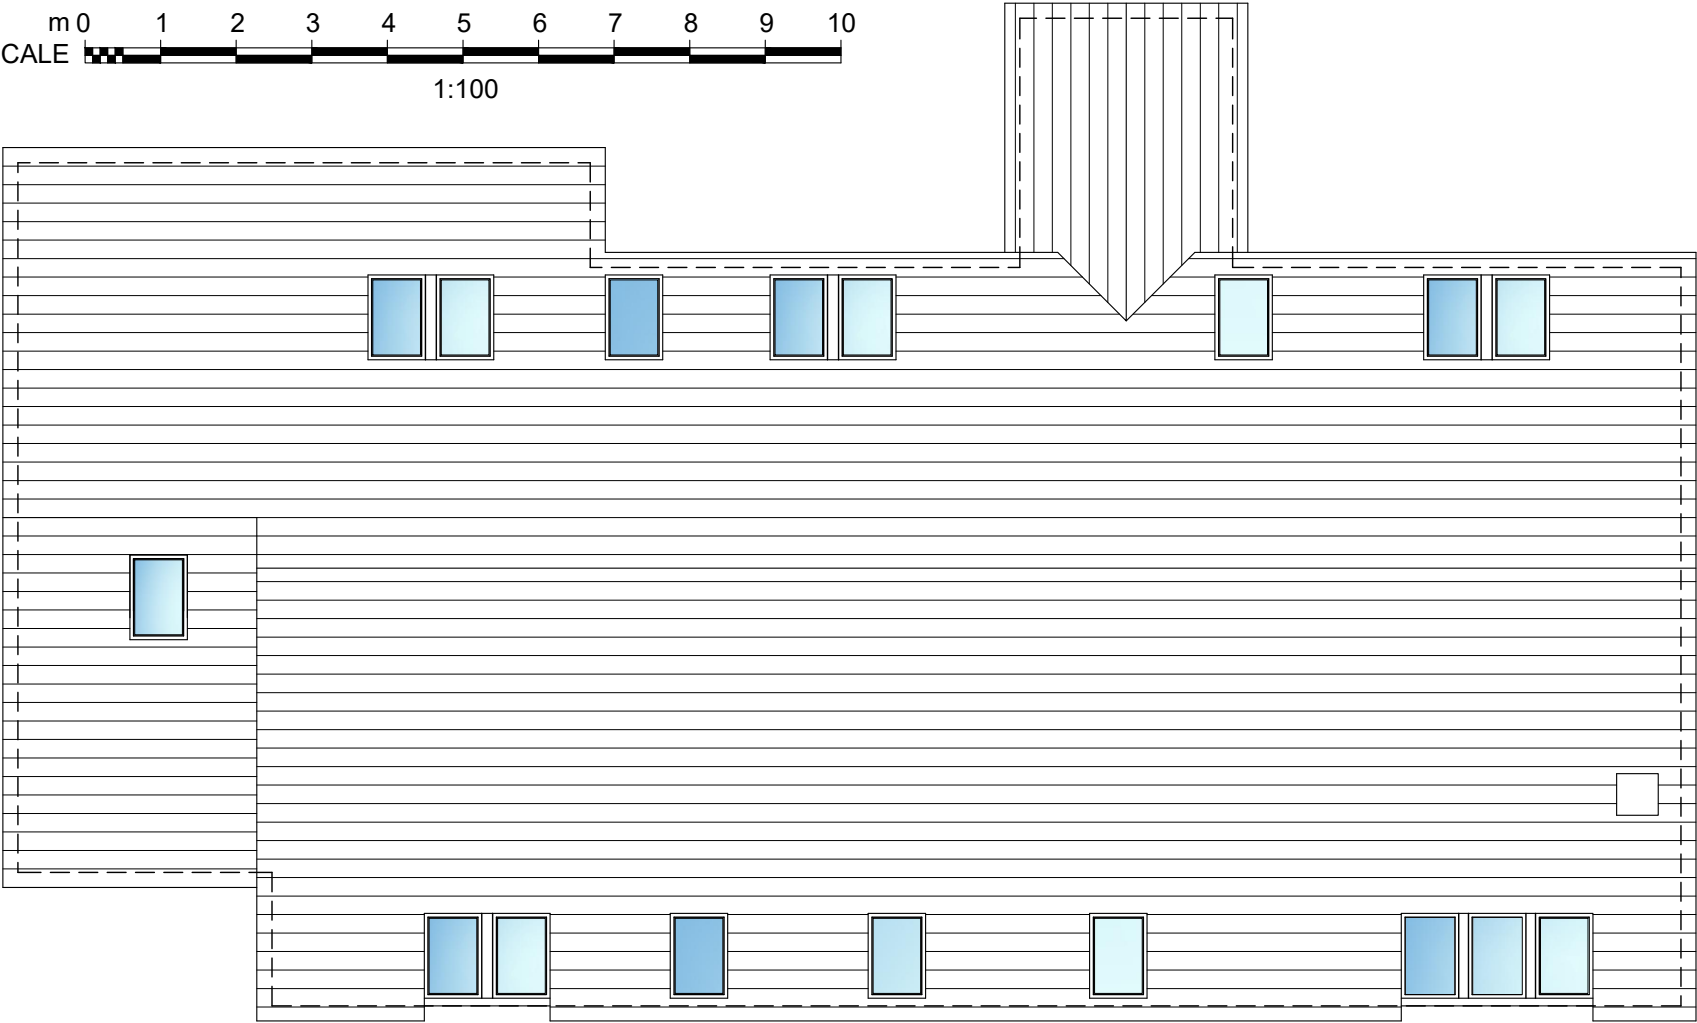

Existing Roof Plan



Proposed Roof Plan

37 no Longi 480W panels (LR7-54H'
each panel measuring 1800mm wide
1134mm high and 30mm thick. Pane
on Clenergy PV-ez Rack Pro mounti
providing an overall finished height a
roof slate of 120mm

IMPORTANT

- © This drawing is copyright and remains the property of this practice
- Do not scale this drawing
- All dimensions to be checked on site
- Positions of existing services to be confirmed prior to proceeding

REVISION STATUS

S Information issued for feasibility or scheme design.
T Information issued for tender purposes only.
C Information issued for Construction.
NB: Only those drawings containing a C revision to be used for construction.

NOTES

› REVISION		› DATE		› DESCRIPTION	
› CLIENT					
Mr & Mrs Turner 2 Walled Garden, Mellor					
› PROJECT					
Proposed Installation of PV Panels to Roof					
› DRAWING TITLE					
Existing/Proposed Roof Plans & Side Elevations					
› SCALE		› DATE		› DRAWN	
1:100@A3		Jun '26		PRH	
› DRG NO.				› CHECKED	
DRG NO.				› REVISION	
EAD_188_P_105					

Evolve Architectural Design Ltd
2 St Matthews School House
Stanhill Lane
Oswaldtwistle
Accrington
Lancashire BB5 4PZ
T 01254 469702
M 07957 592102
E paul@evolvead.co.uk
www.evolvead.co.uk