
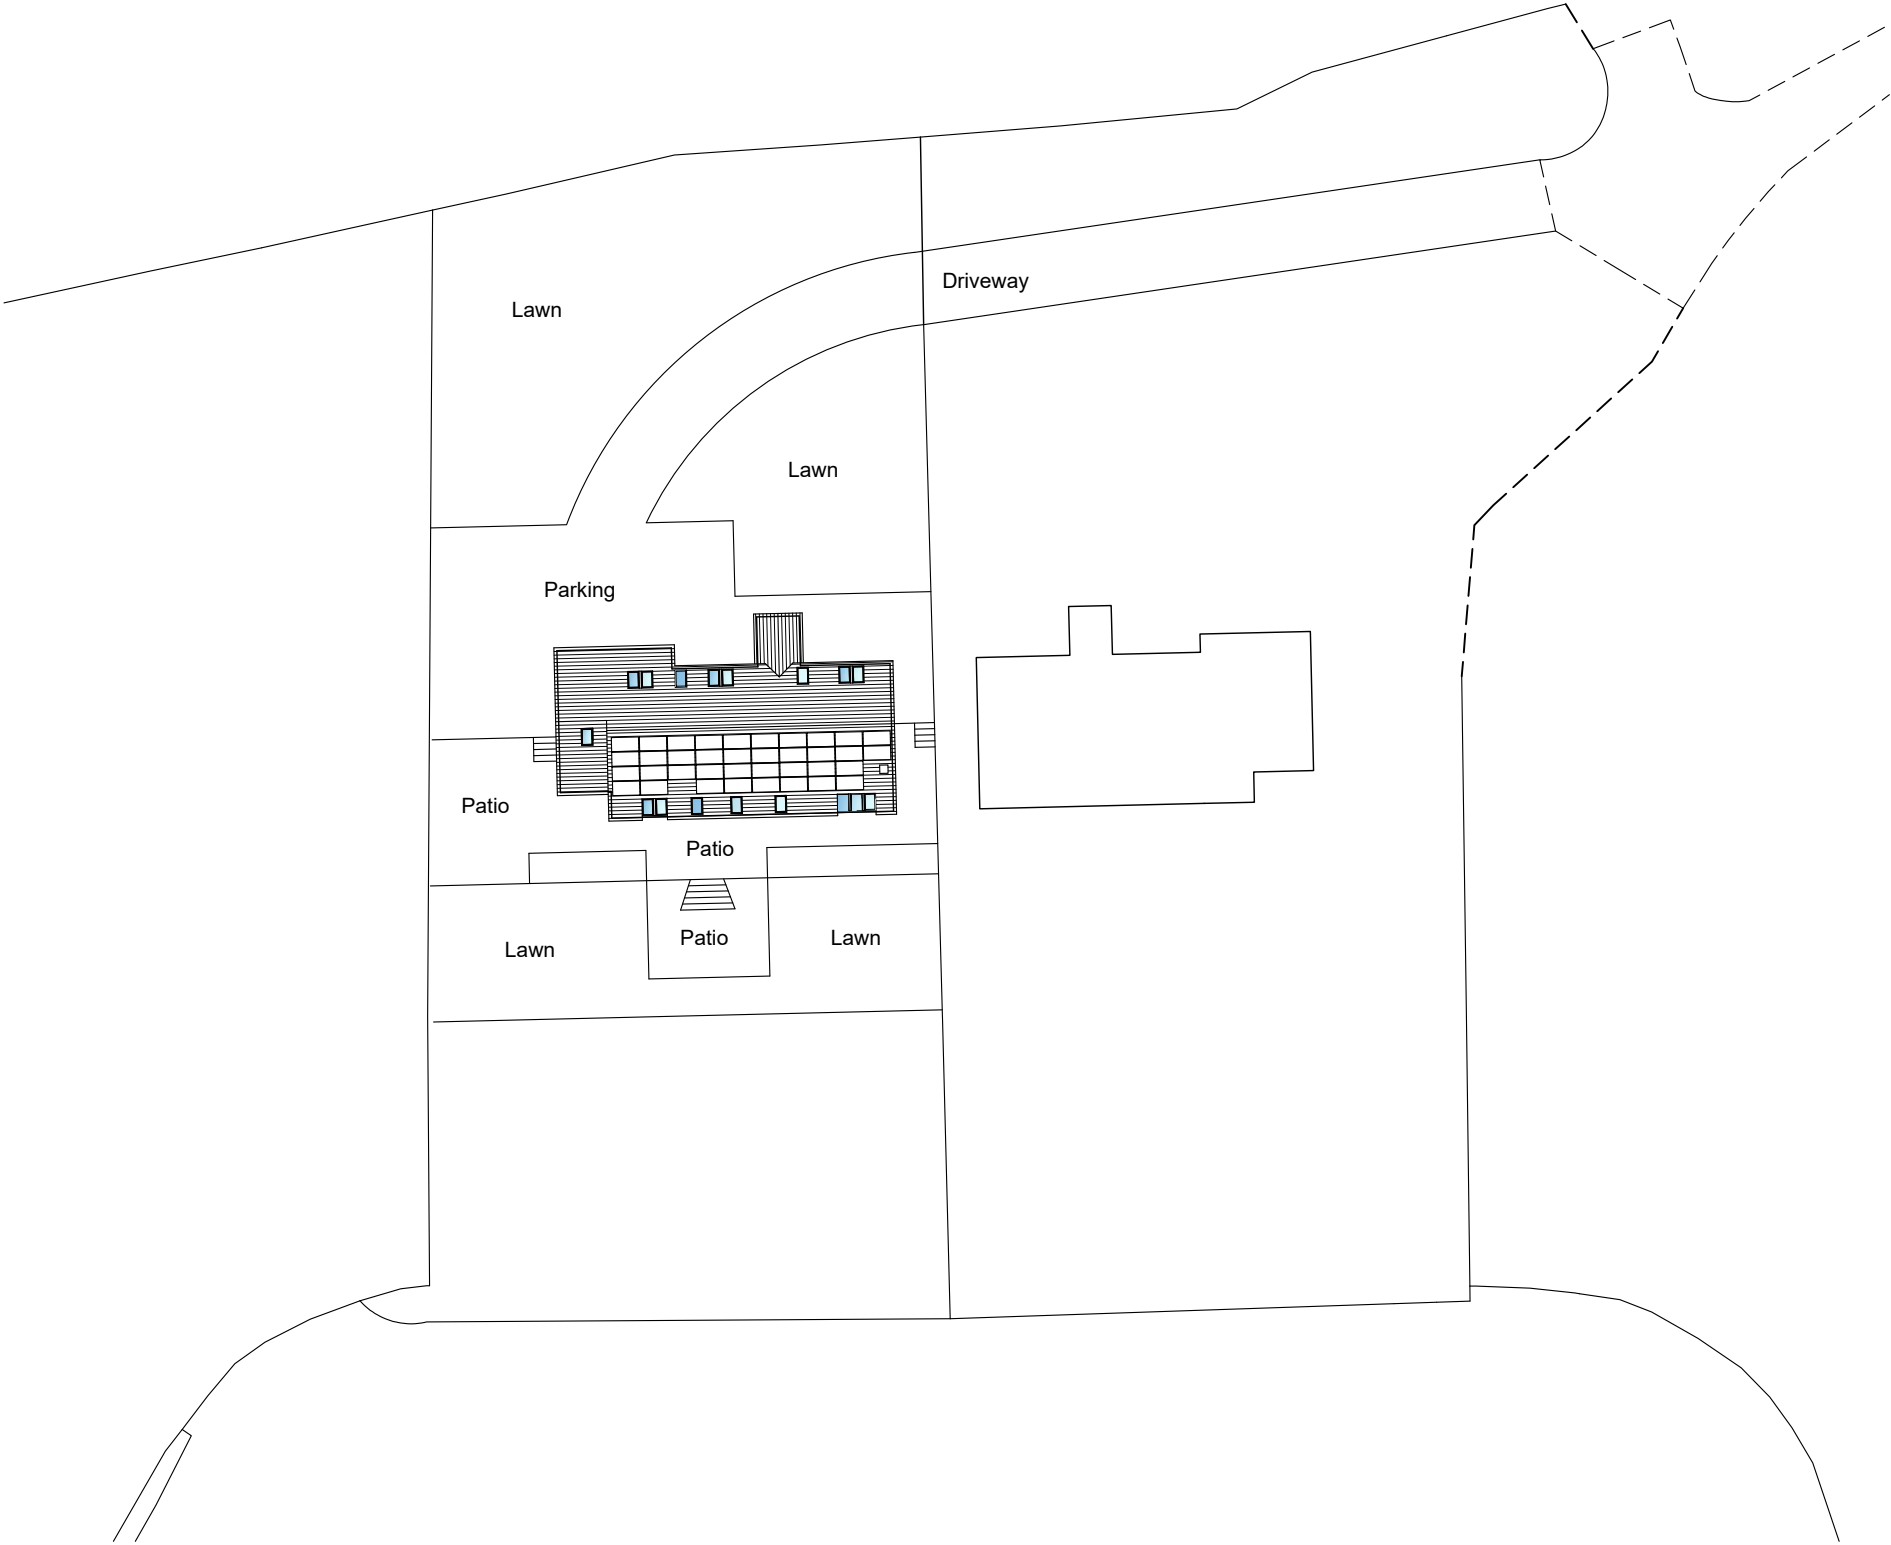


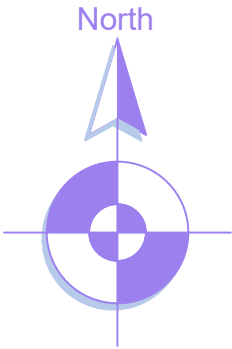

IMPORTANT

- © This drawing is copyright and remains the property of this practice
- Do not scale this drawing
- All dimensions to be checked on site
- Positions of existing services to be confirmed prior to proceeding

REVISION STATUS

S Information issued for feasibility or scheme design.
T Information issued for tender purposes only.
C Information issued for Construction.
NB: Only those drawings containing a C revision to be used for construction.

NOTES

REVISION	DATE	DESCRIPTION
----------	------	-------------

CLIENT
Mr & Mrs Turner
2 Walled Garden, Mellor

PROJECT
Proposed Installation of PV Panels to Roof

DRAWING TITLE
Proposed Part Site Plan

SCALE	DATE	DRAWN	CHECKED
1:500@A3	Jun '26	PRH	

DRG NO.	REVISION
EAD_188_P_103	

Evolve Architectural Design Ltd
2 St Matthews School House
Stanhill Lane
Oswaldtwistle
Accrington
Lancashire BB5 4PZ
T 01254 489702
M 07957 592102
E paul@evolvead.co.uk
www.evolvead.co.uk

Evolve
Architectural Design