



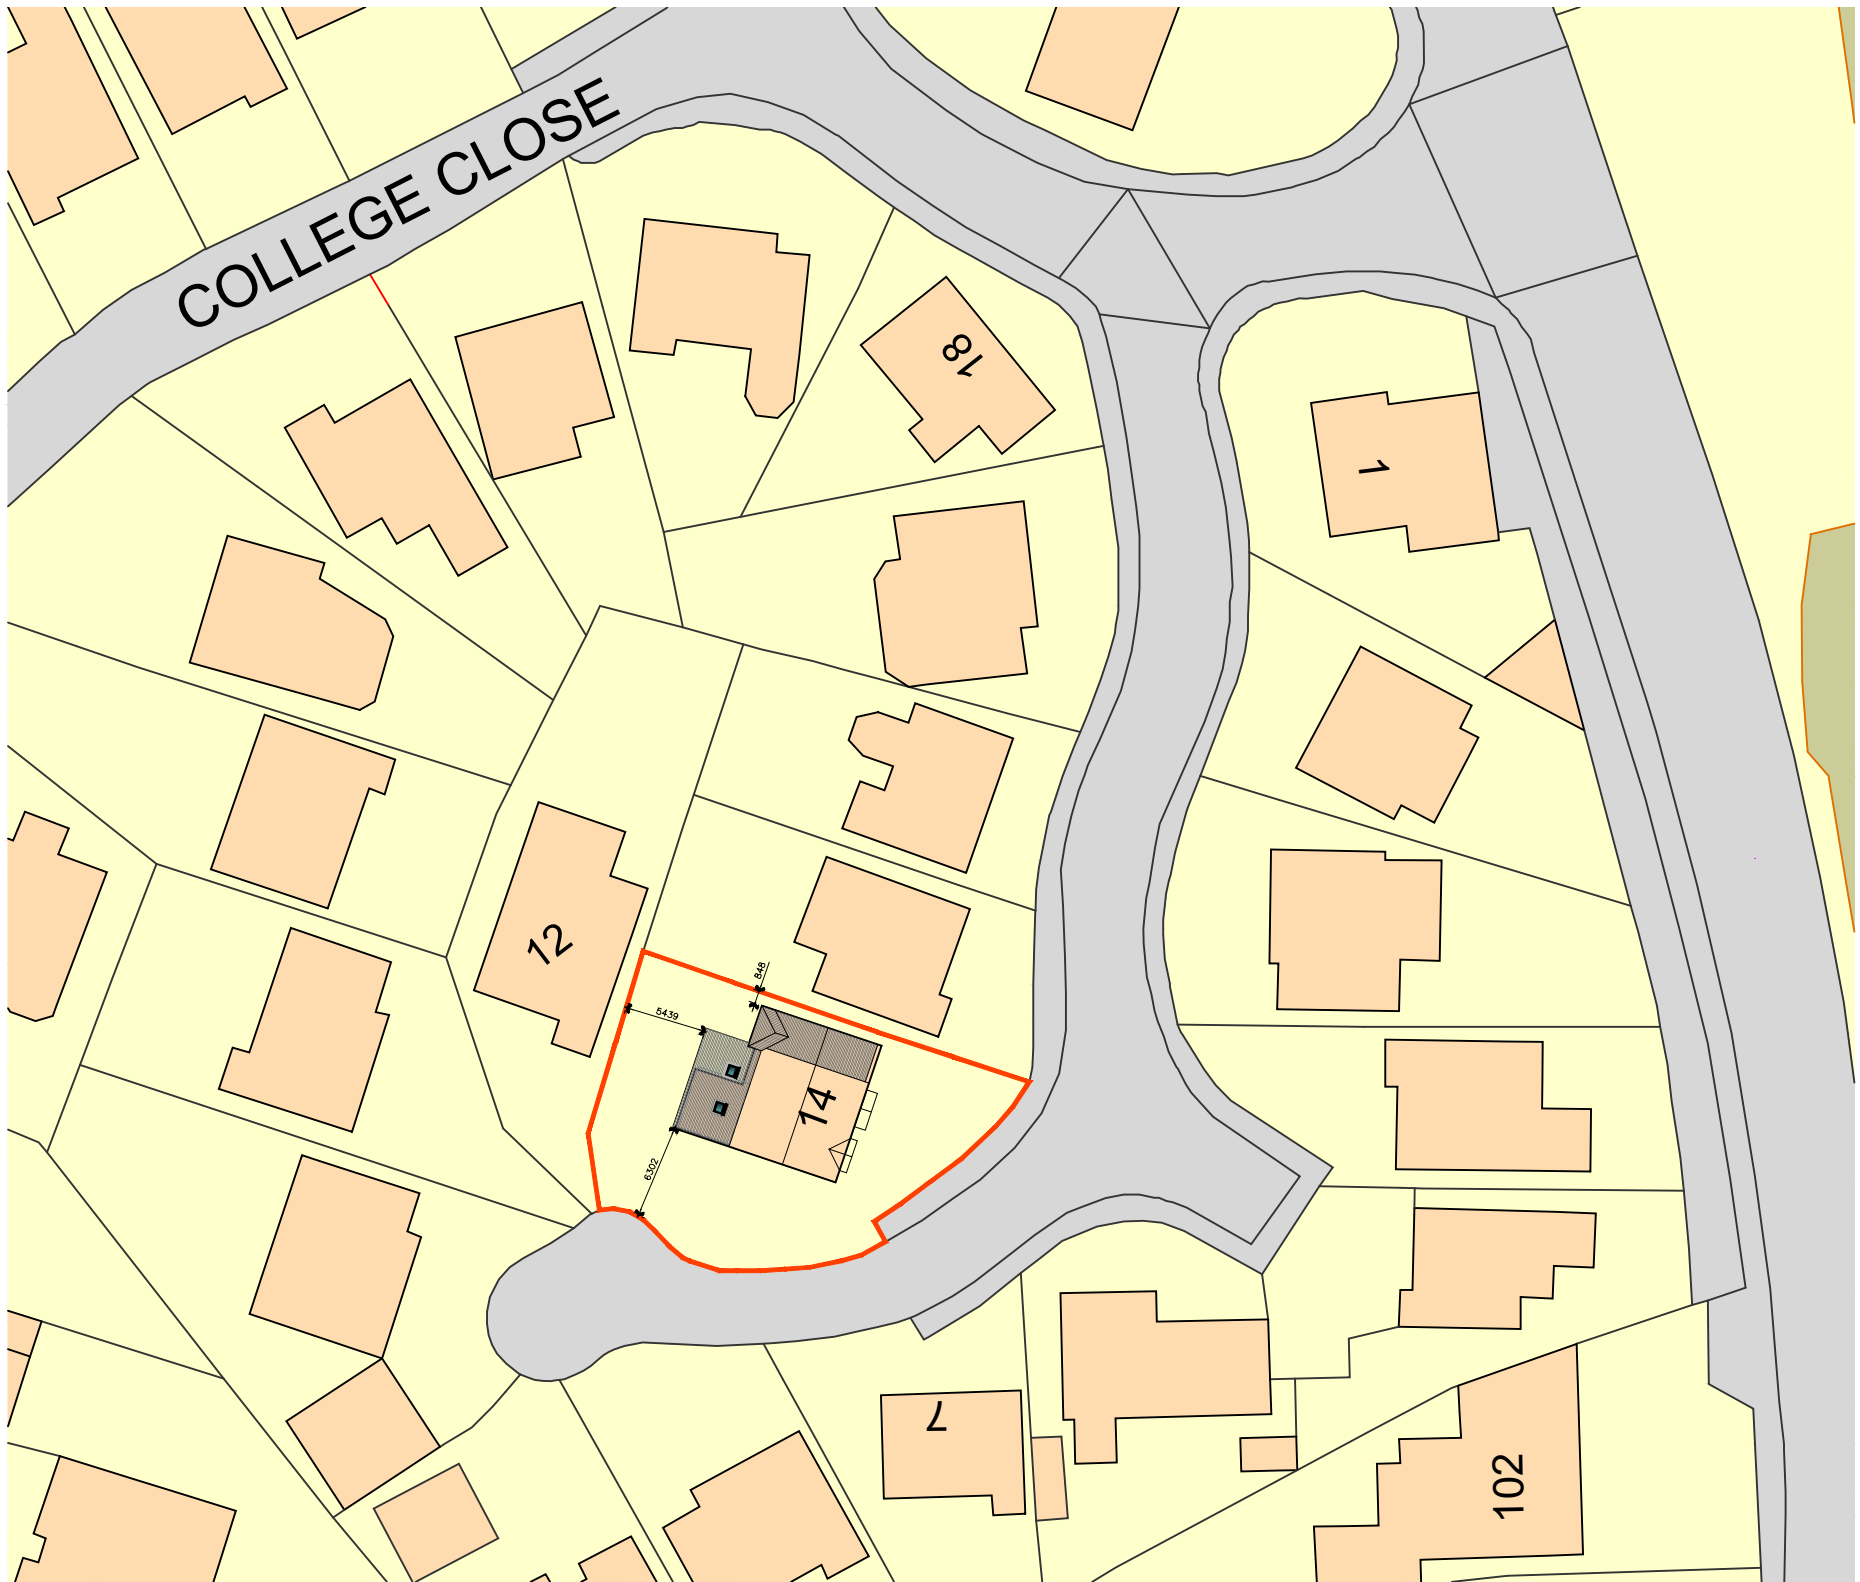

NOTES
THIS DRAWING IS TO BE READ IN CONJUNCTION WITH ALL OTHER DRAWINGS FOR THIS PROJECT.
ALL LEVELS AND DIMENSIONS ARE TO BE CHECKED ON SITE BY THE CONTRACTOR, PRIOR TO
PLACING ORDERS OR COMMENCING ANY OF THE RELEVANT WORKS.
ALL DIMENSIONS ARE IN MILLIMETRES UNLESS STATED OTHERWISE.
ANY DISCREPANCIES BETWEEN THE INFORMATION SHOWN ON THE PLAN AND THAT FOUND ON
SITE ARE TO BE REPORTED TO THE DESIGNER IMMEDIATELY.

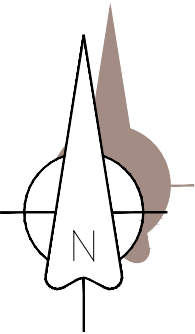

A 05.08.26 Red edge amended and red lines
omitted and boundary dims added

Rev.	Date	Description
------	------	-------------

A.L.H. Design Services

Barley Cottage, Brewery Street, Longridge, Lancs
PR3 3NB, Tel & Fax : (01772) 785719

Client

Mr J Cowgill,
14 College Close,
Longridge,
Nr Preston, Lancs,
PR3 3AX

Job/Scheme Title

ERECTION OF SINGLE STOREY
REAR EXTENSION AND TWO
STOREY SIDE EXTENSION
INCLUDING DEMOLITION OF
EXISTING CONSERAVTORY

Drawing Title

PROPOSED SITE PLAN
(option 1)

Job/Scheme Number	Drawing Number
-------------------	----------------

0800 / 93

Drawing No 06A

Scale	Date	Drawn	Checked
-------	------	-------	---------

1 / 500 June26 a.t.l-h.