



North West and South East Elevation

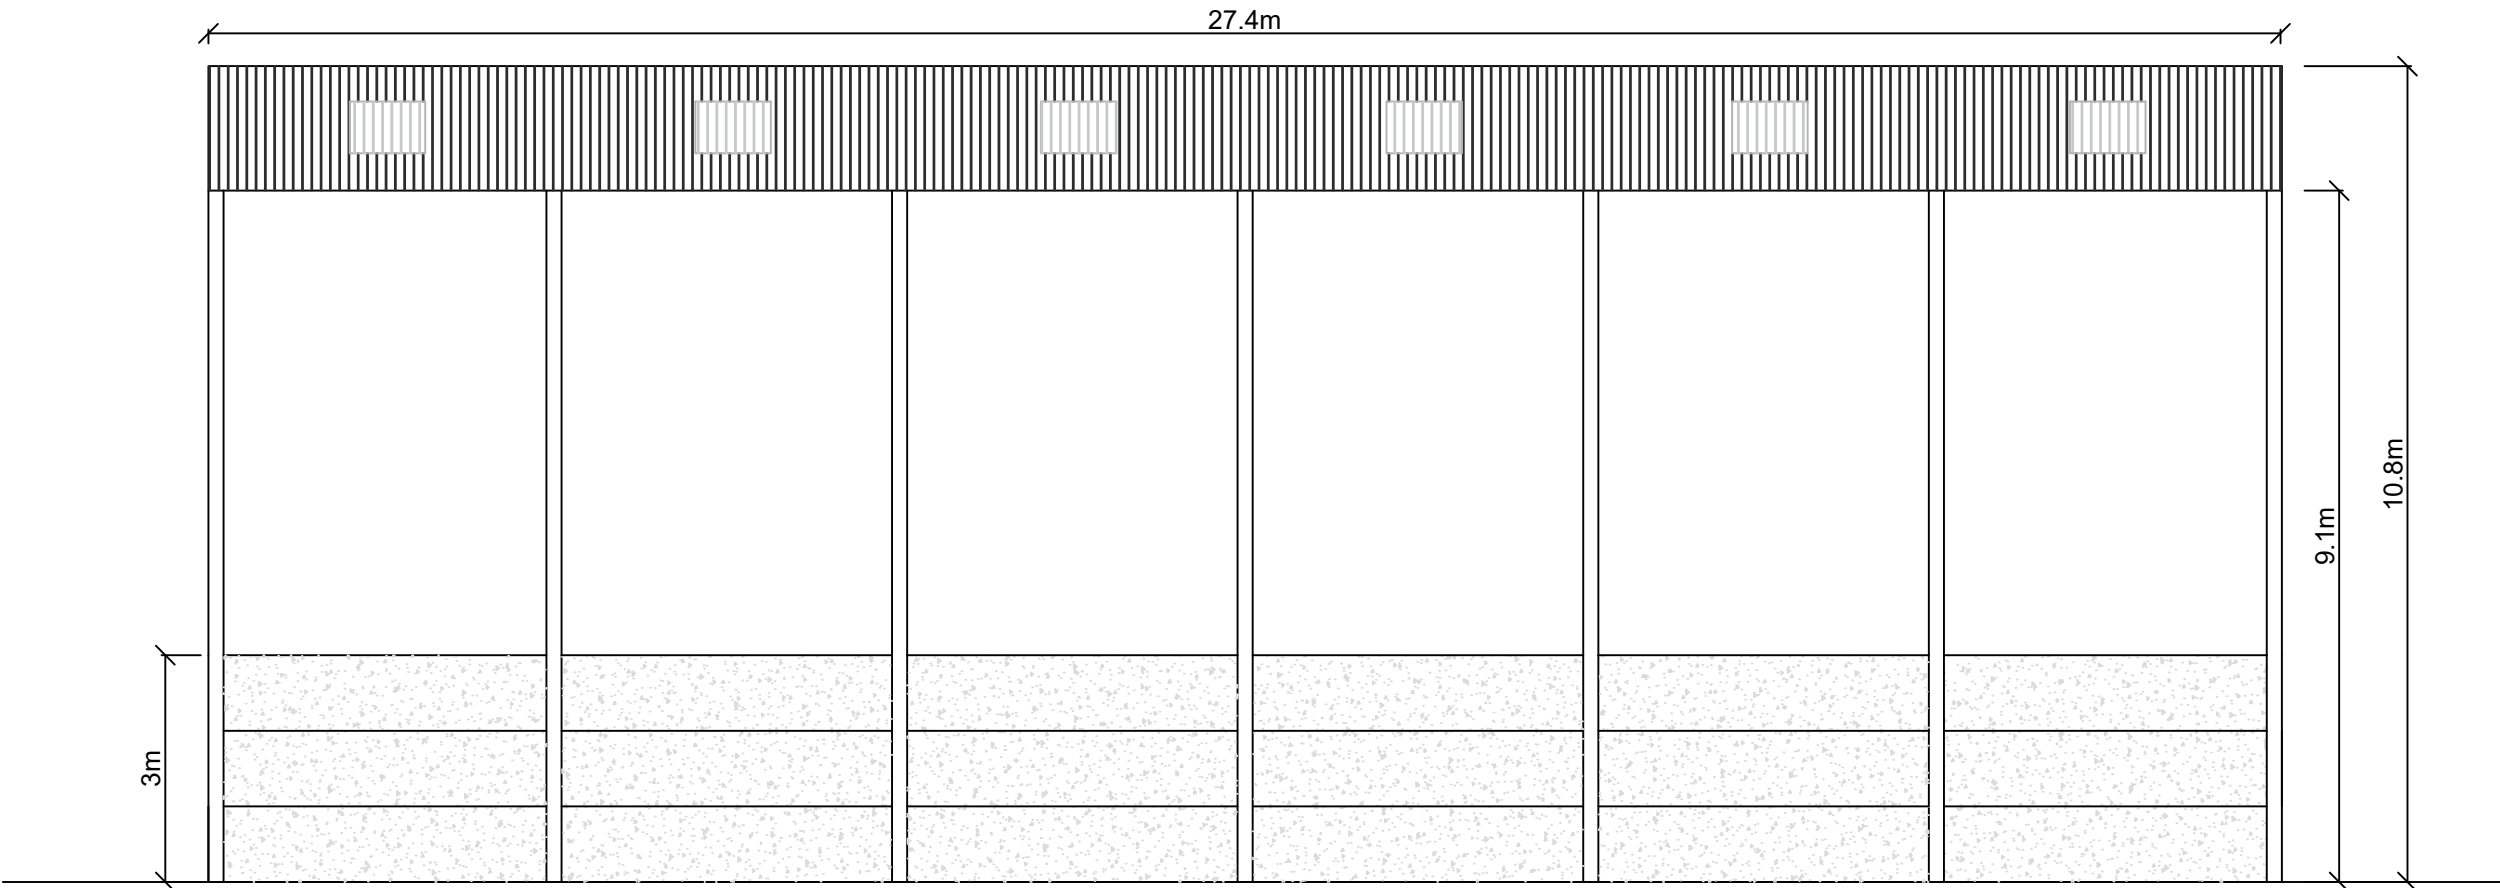

North East and South West Elevation

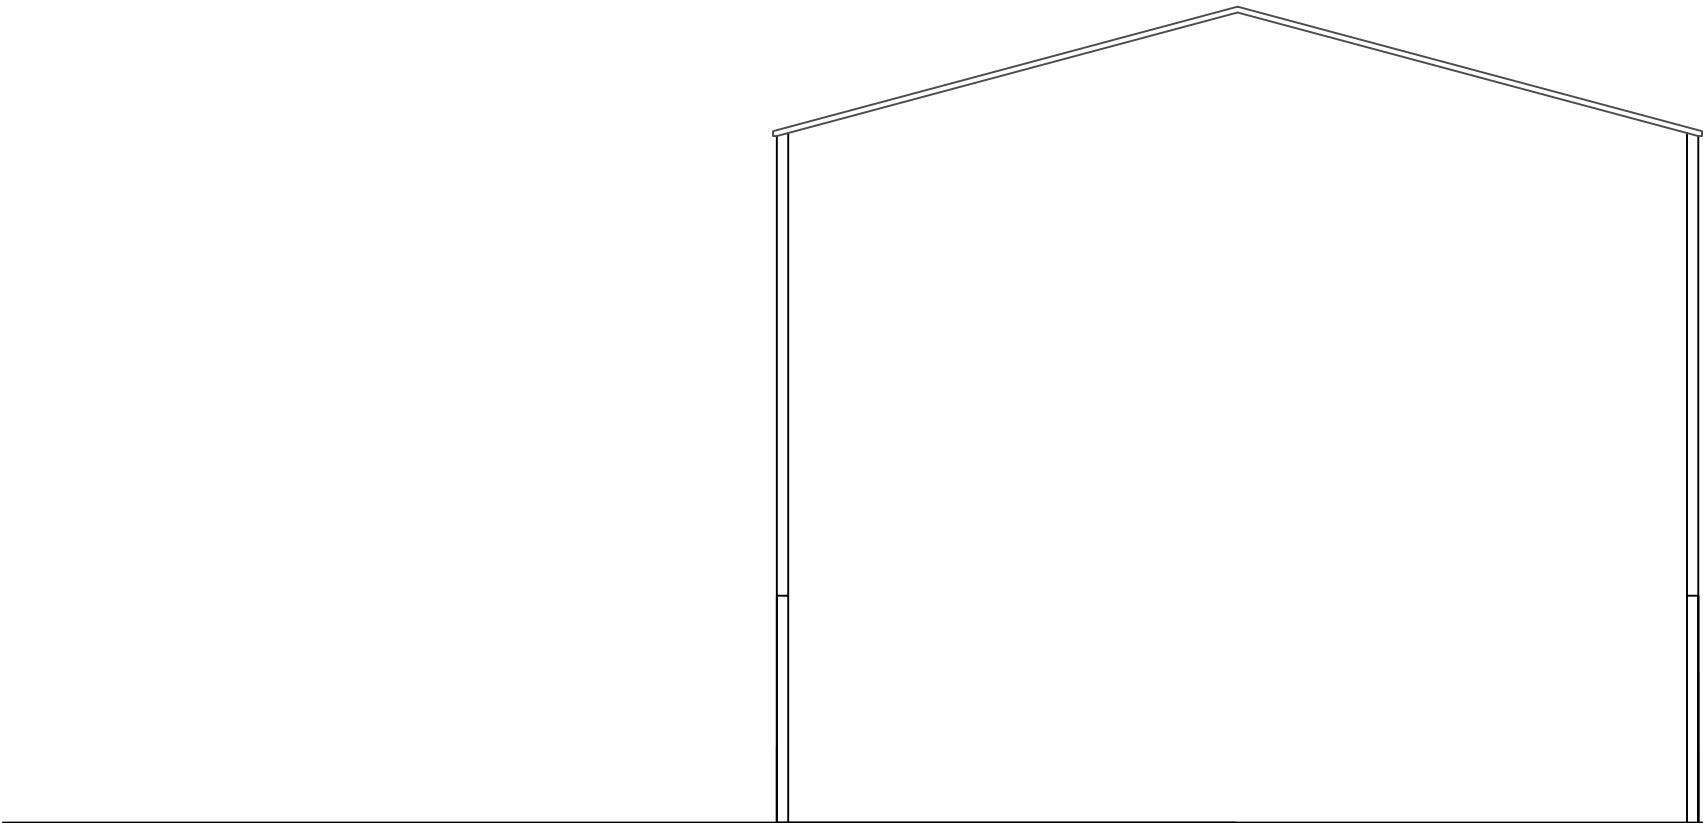

wbw SURVEYORS
CHARTERED

WBW Surveyors Ltd
Skipton Auction Mart
Gargrave Road
Skipton, BD23 1UD

T: 01756 692900
F: 01756 692901
E: info@wbwsurveyors.co.uk

Materials

Dwg No.: AA-PR-103

Revision:

Client: A Arnold

Project: Silage Clamp

Title: Elevations

Date: 03 July 2026

Drawn by: K Haughton

