



Floor Plan

 

Roof Plan

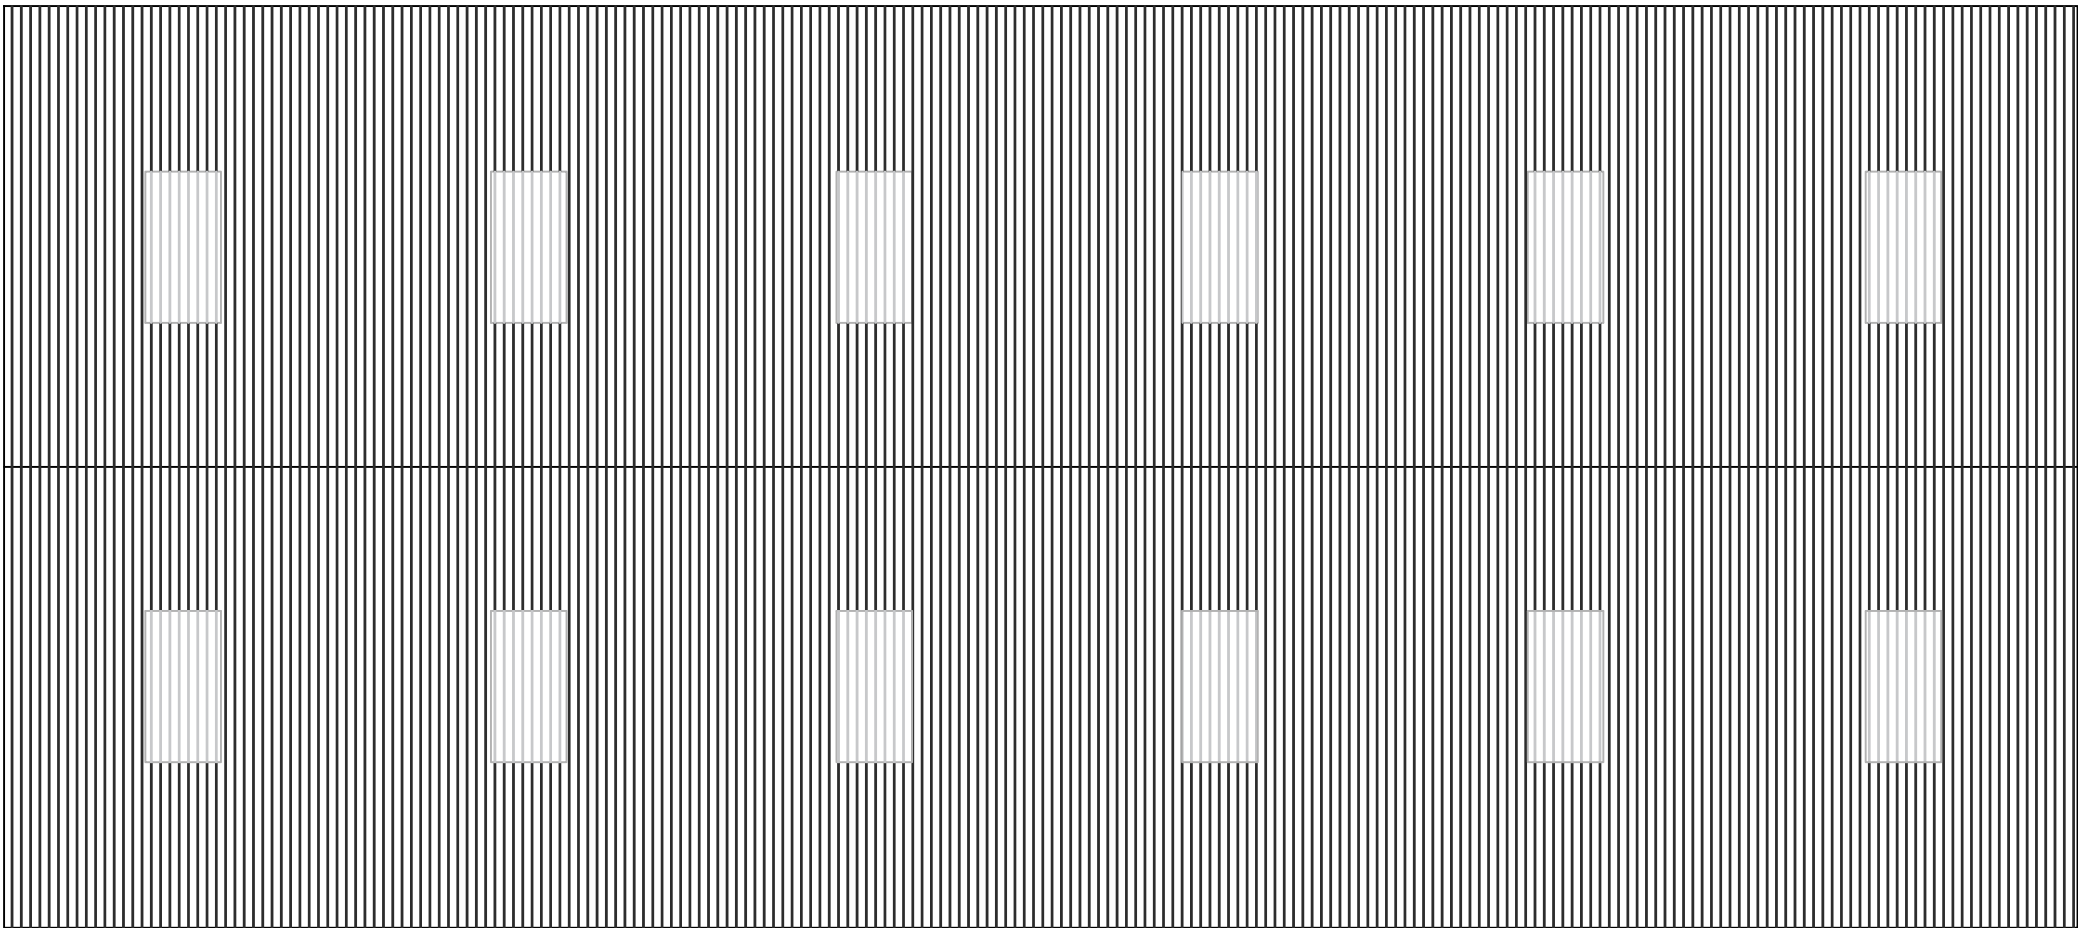

wbw

CHARTERED

SURVEYORS

WBW Surveyors Ltd
Skipton Auction Mart
Gargrave Road
Skipton, BD23 1UD

T: 01756 692900
F: 01756 692901
E: info@wbwsurveyors.co.uk

Materials

Dwg No.: AA-PR-102

Revision:

Client: A Arnold

Project: Silage Clamp

Title: Plans

Date: 03 July 2026

Drawn by: K Haughton

