


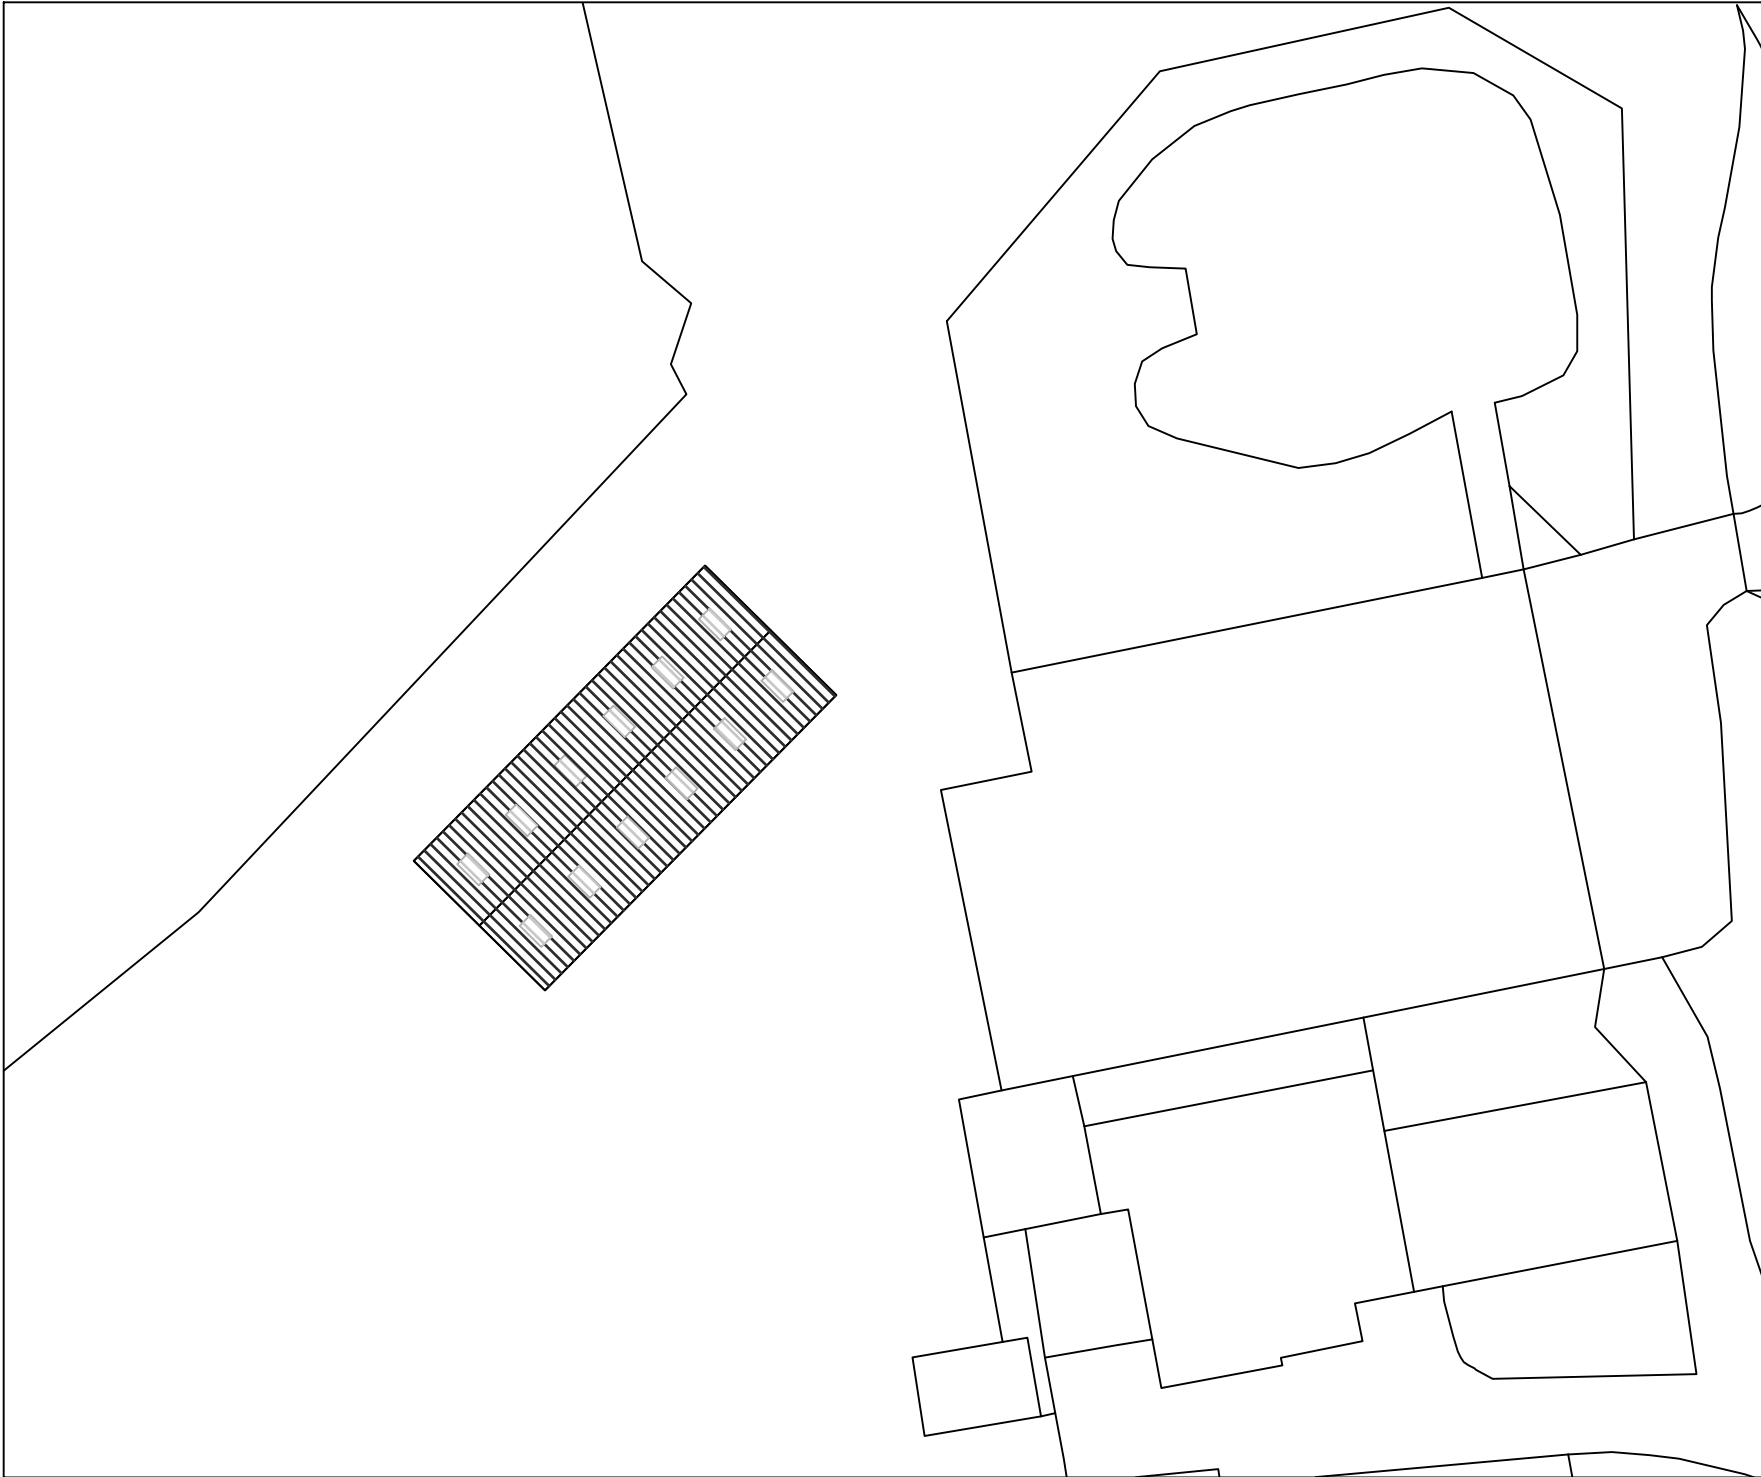

CHARTERED

WBW Surveyors Ltd
Skipton Auction Mart
Gargrave Road
Skipton, BD23 1UD
T: 01756 692900
F: 01756 692901
E: info@wbwsurveyors.co.uk



Dwg No.: AA-PR-104
Revision:

Client: A Arnold

Address: Windy Pike Farm,
Gisburn, Clitheroe BB7 4HZ

Project: Silage Clamp

Title: Site Plan

Date: 03 July 2026

Drawn by: K Haughton



Scale 1:500
Sheet Size A4