



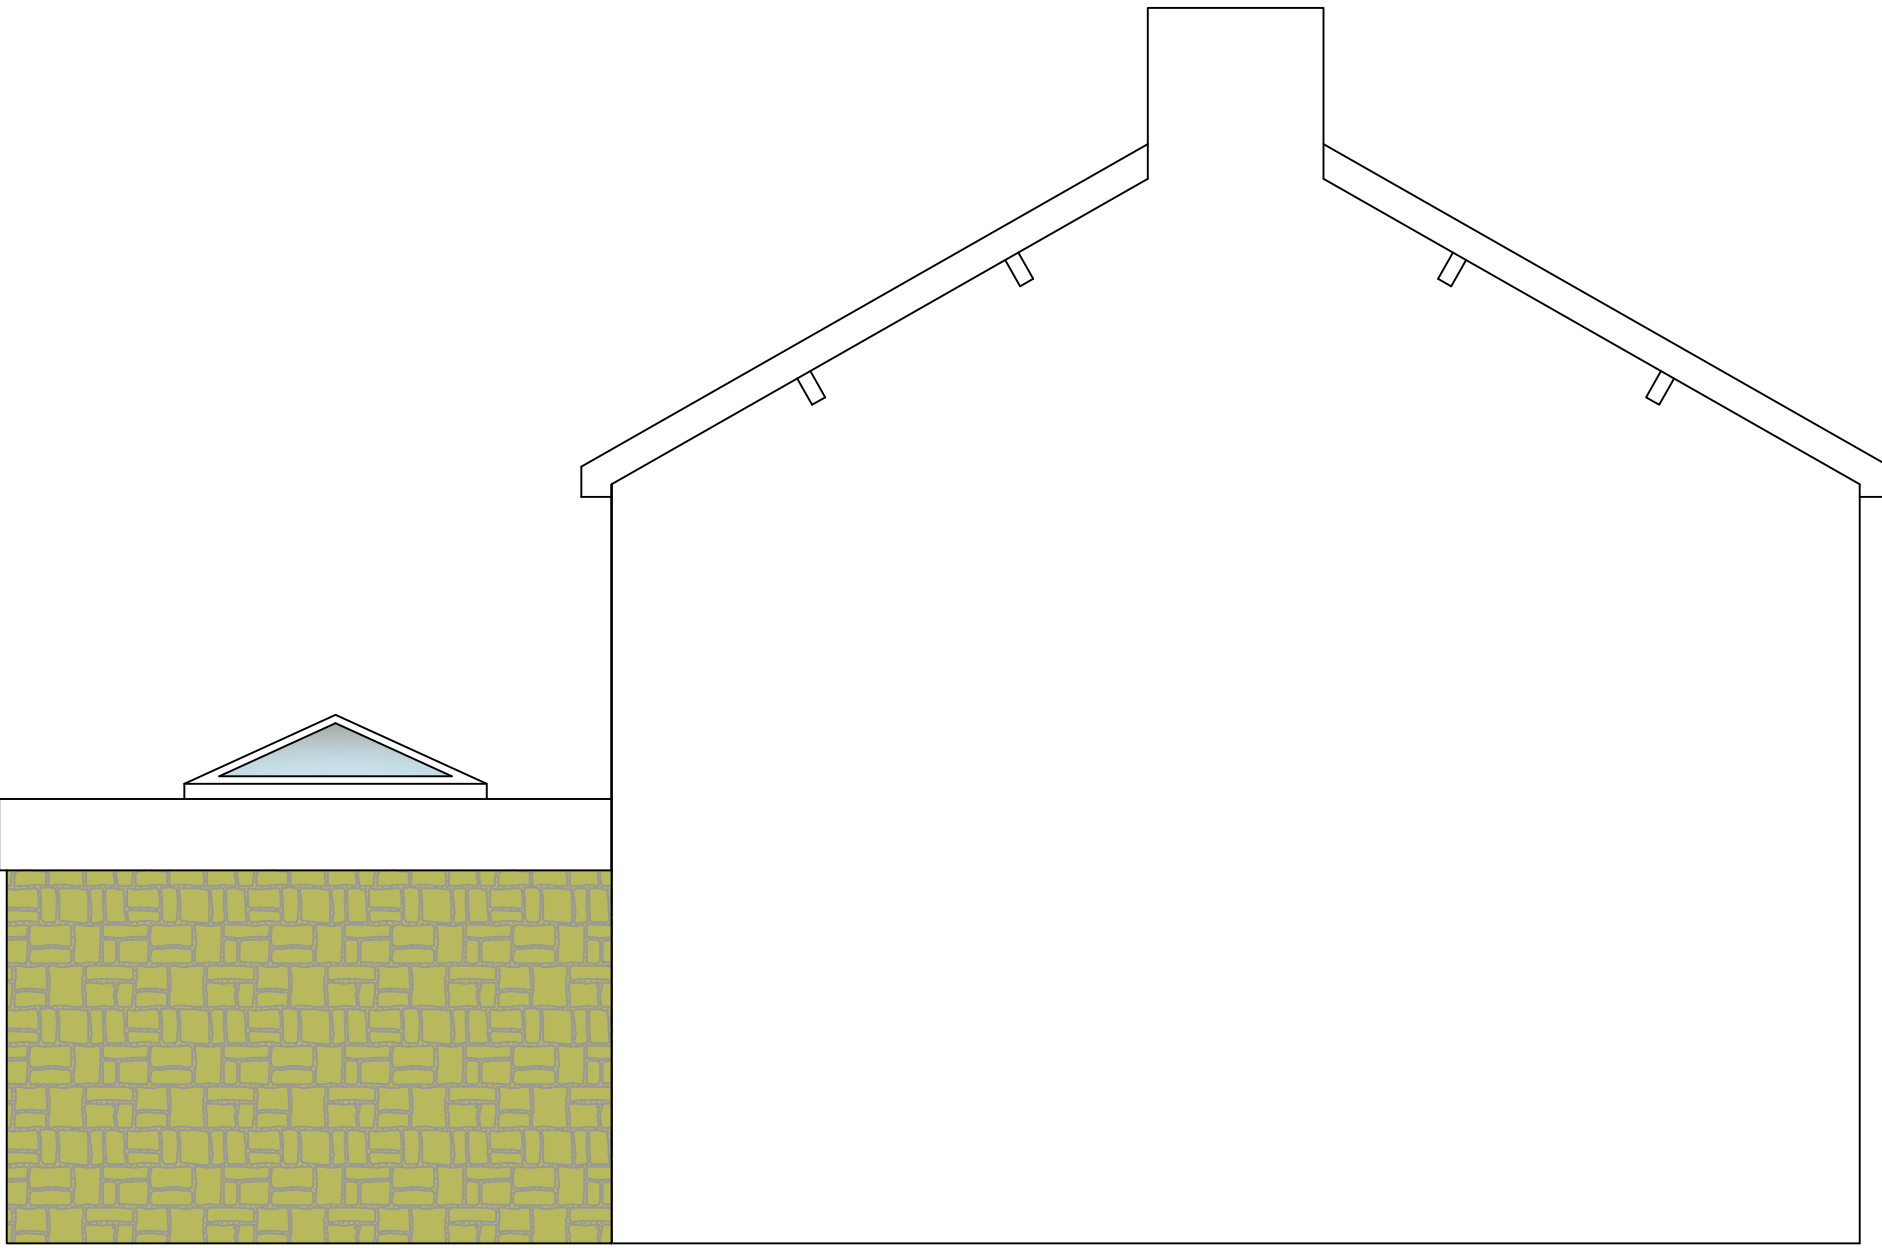


Proposed Side Elevation

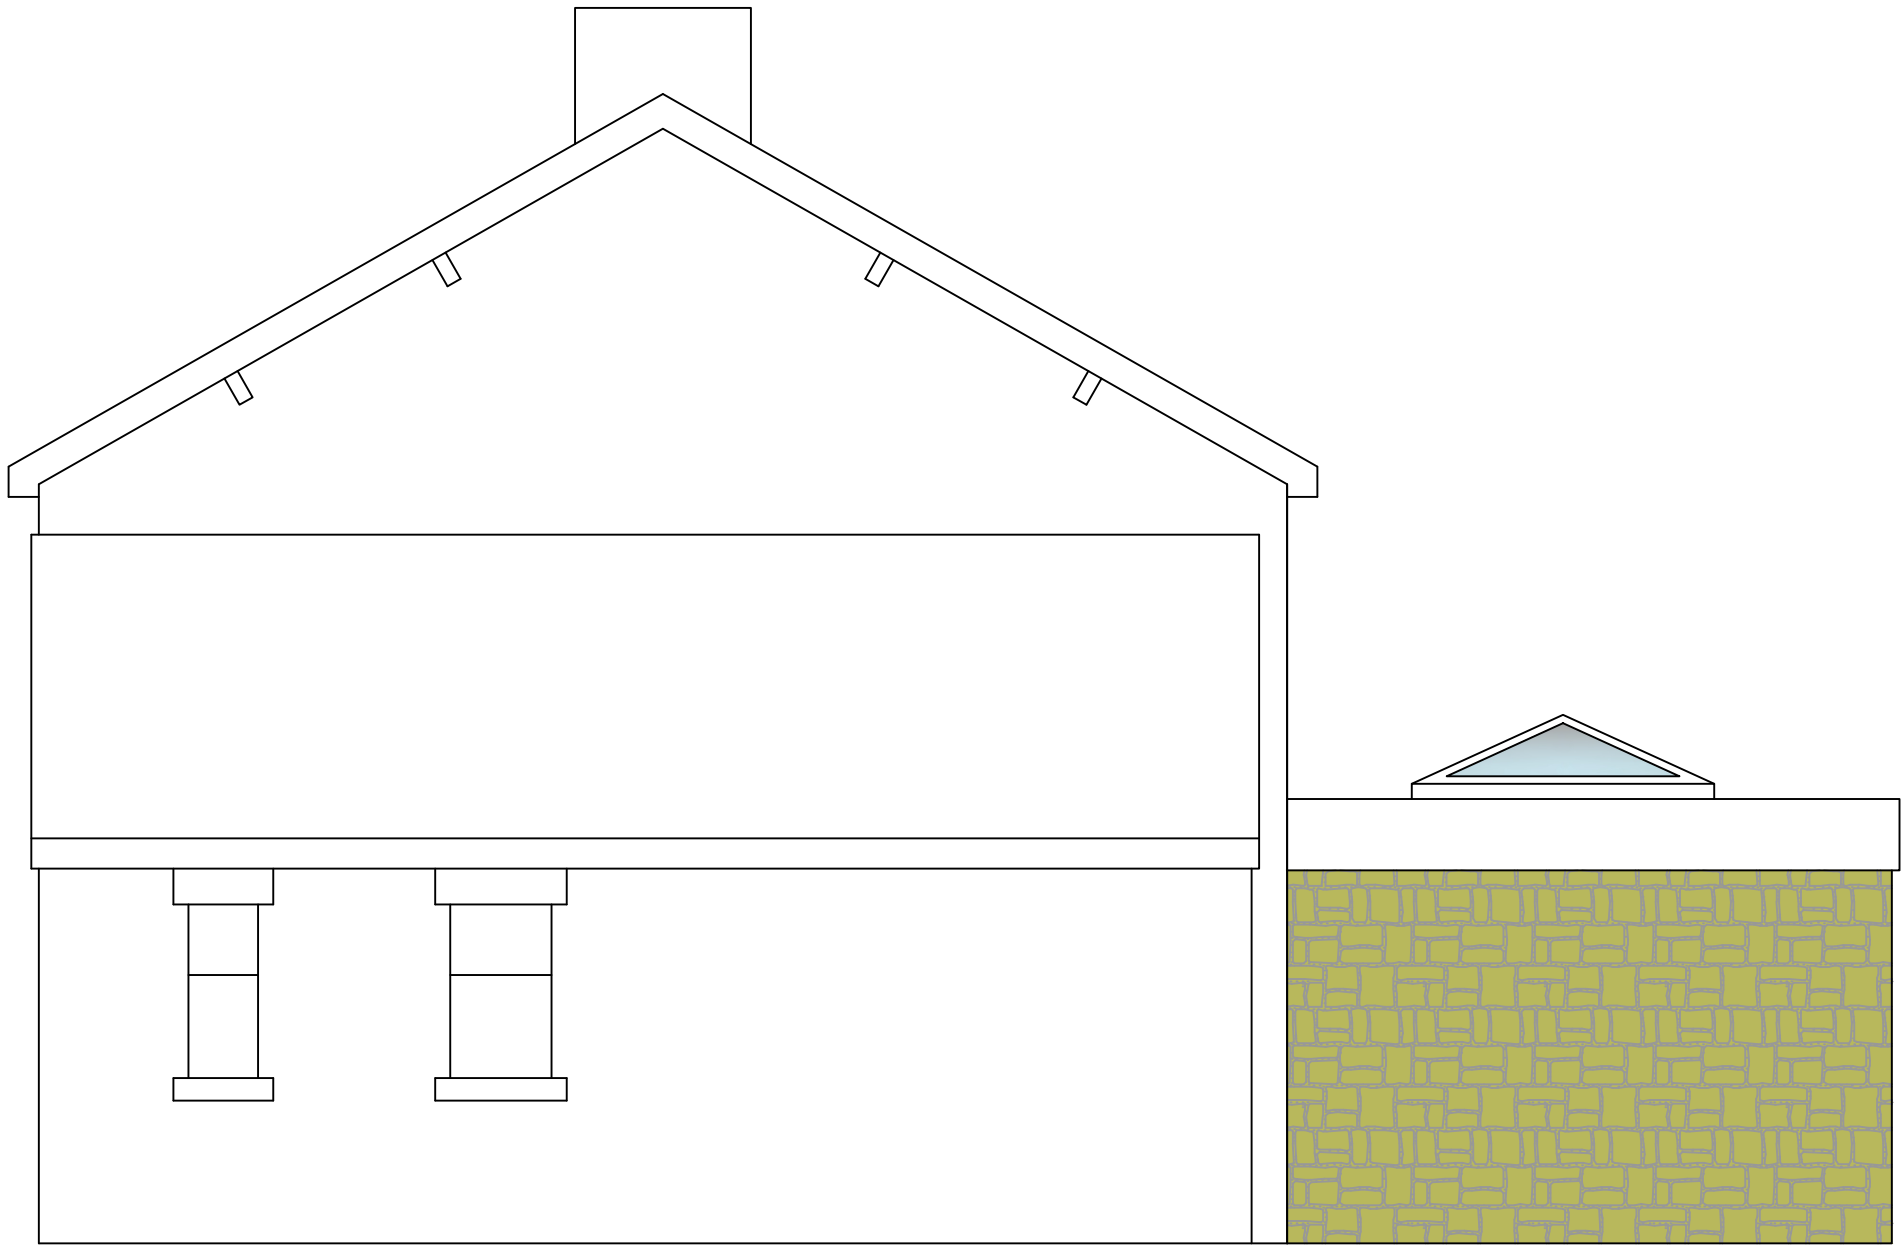


Proposed Rear Elevation




Proposed Side Elevation

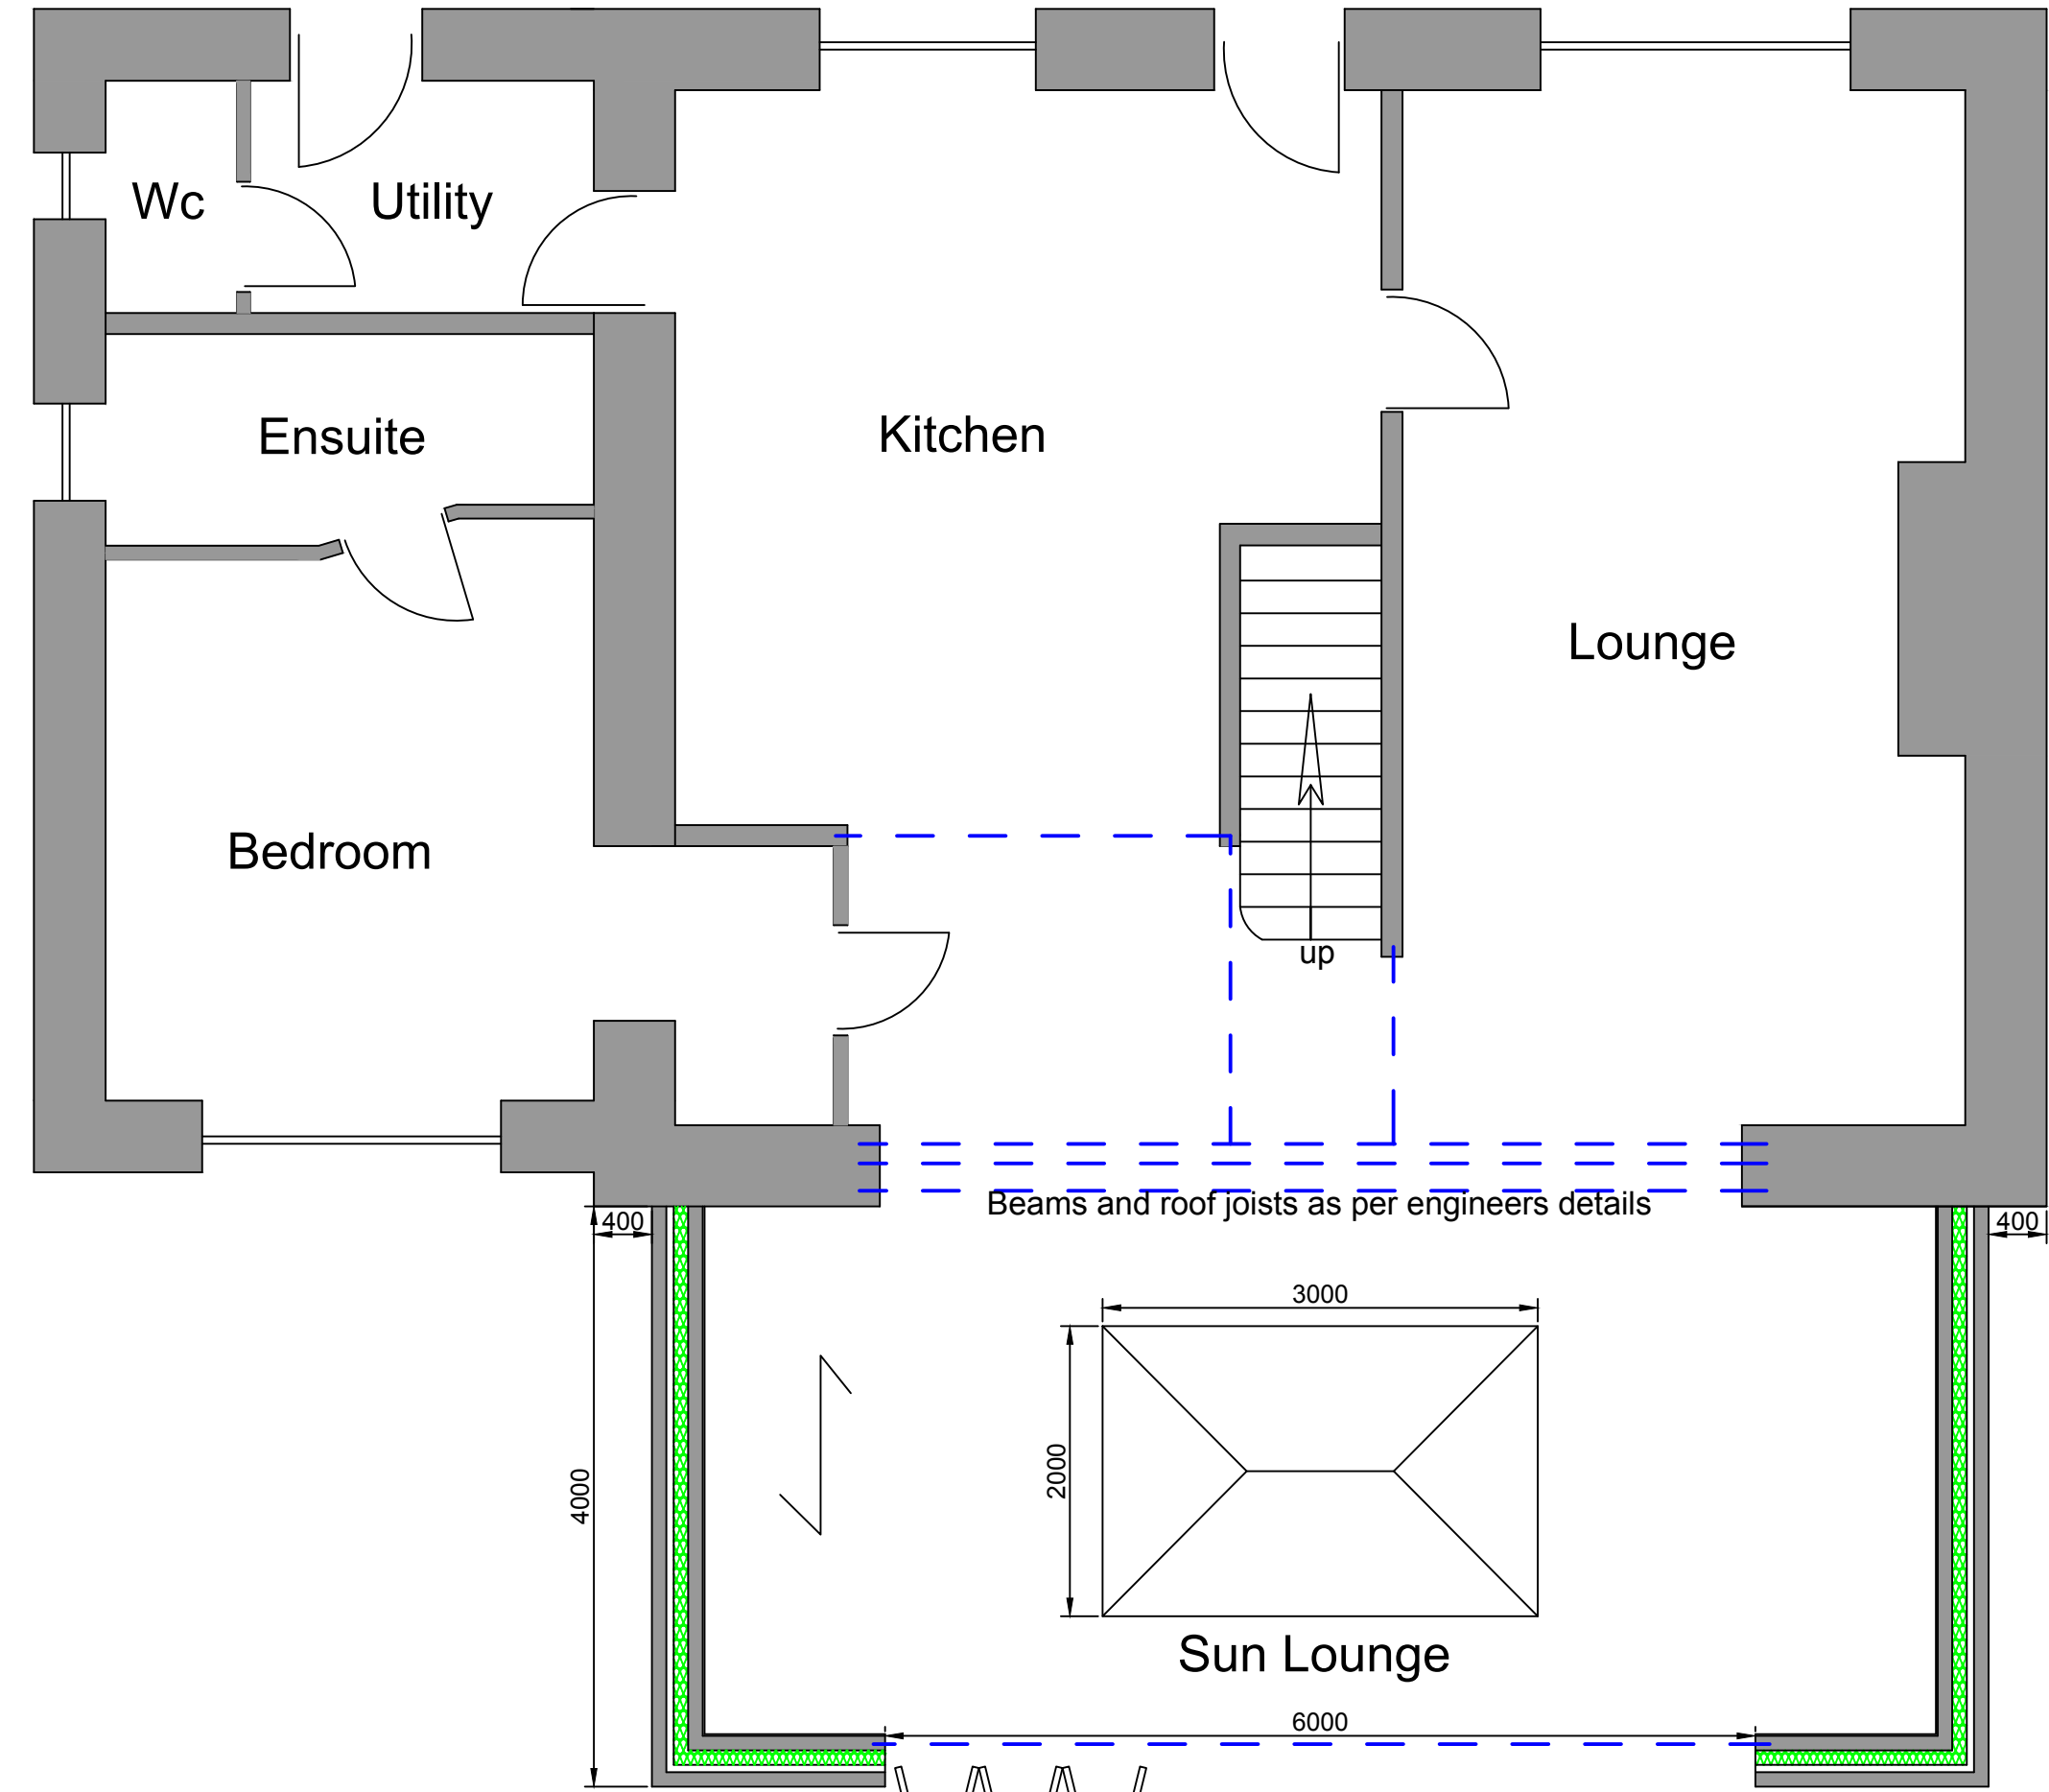

Proposed Floor Layout

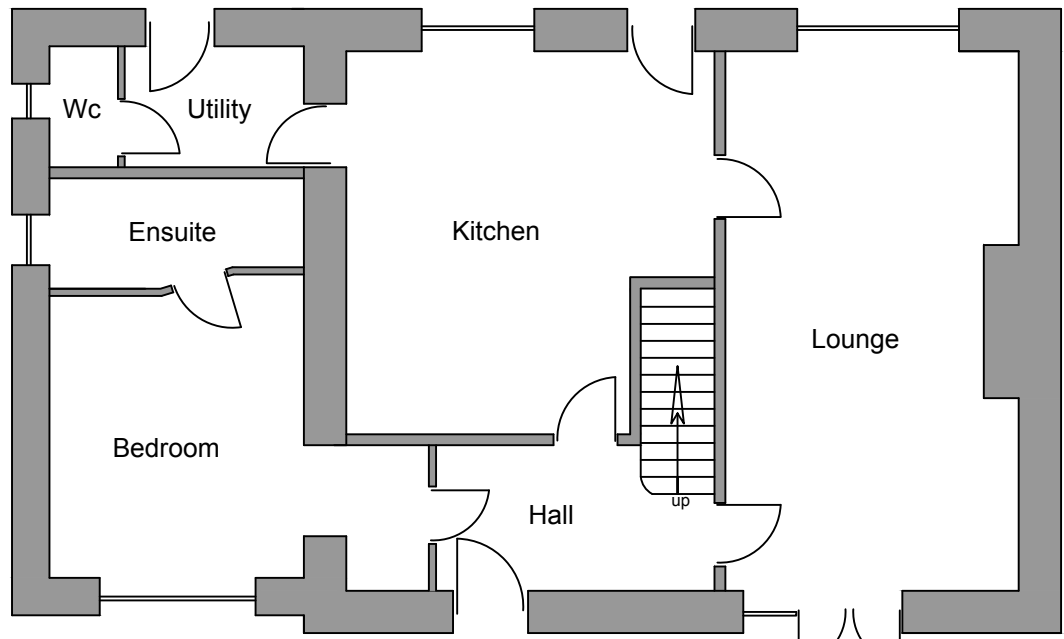


Existing Floor Layout

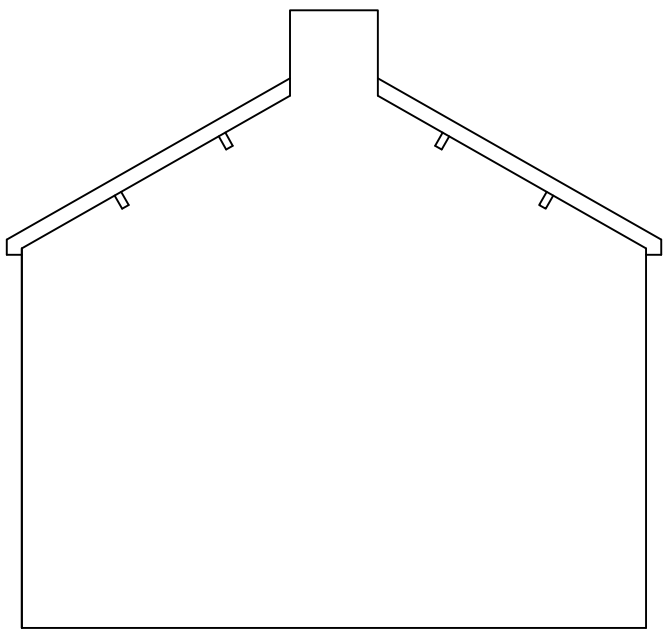

Existing Side Elevation



Existing Rear Elevation

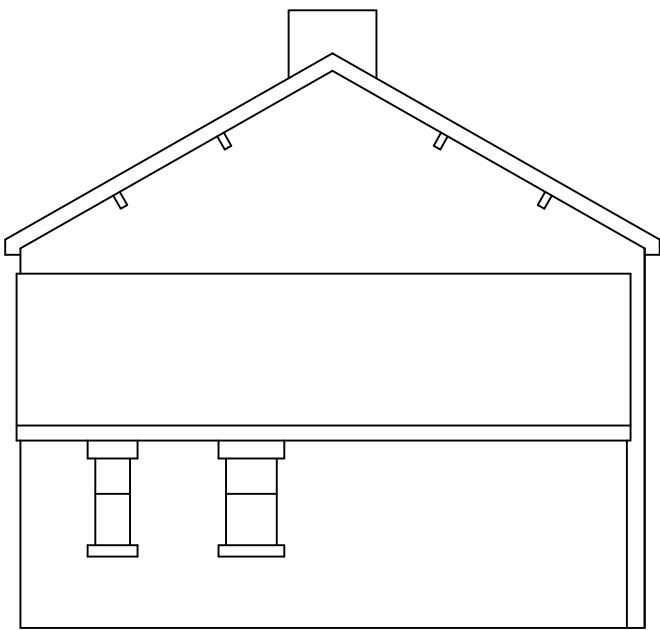

Existing Side Elevation



Proposed extension at : The Old Tannery Simpsons Farm Kenyon Lane BB6 8AN	
CLIENT:	Mr & Mrs Govier
DATE:	March 2026
SCALE:	1:50 & 1:100 @ A1
DWG No:	Layouts & Elevations
L.A:	
AMENDMENTS:	DATE:
ENTWISTLE DESIGN SERVICES 7 Edgefield Astley Village Chorley PR7 1XH Tel:01257 274976 E-Mail entwistledesign@aol.com	