
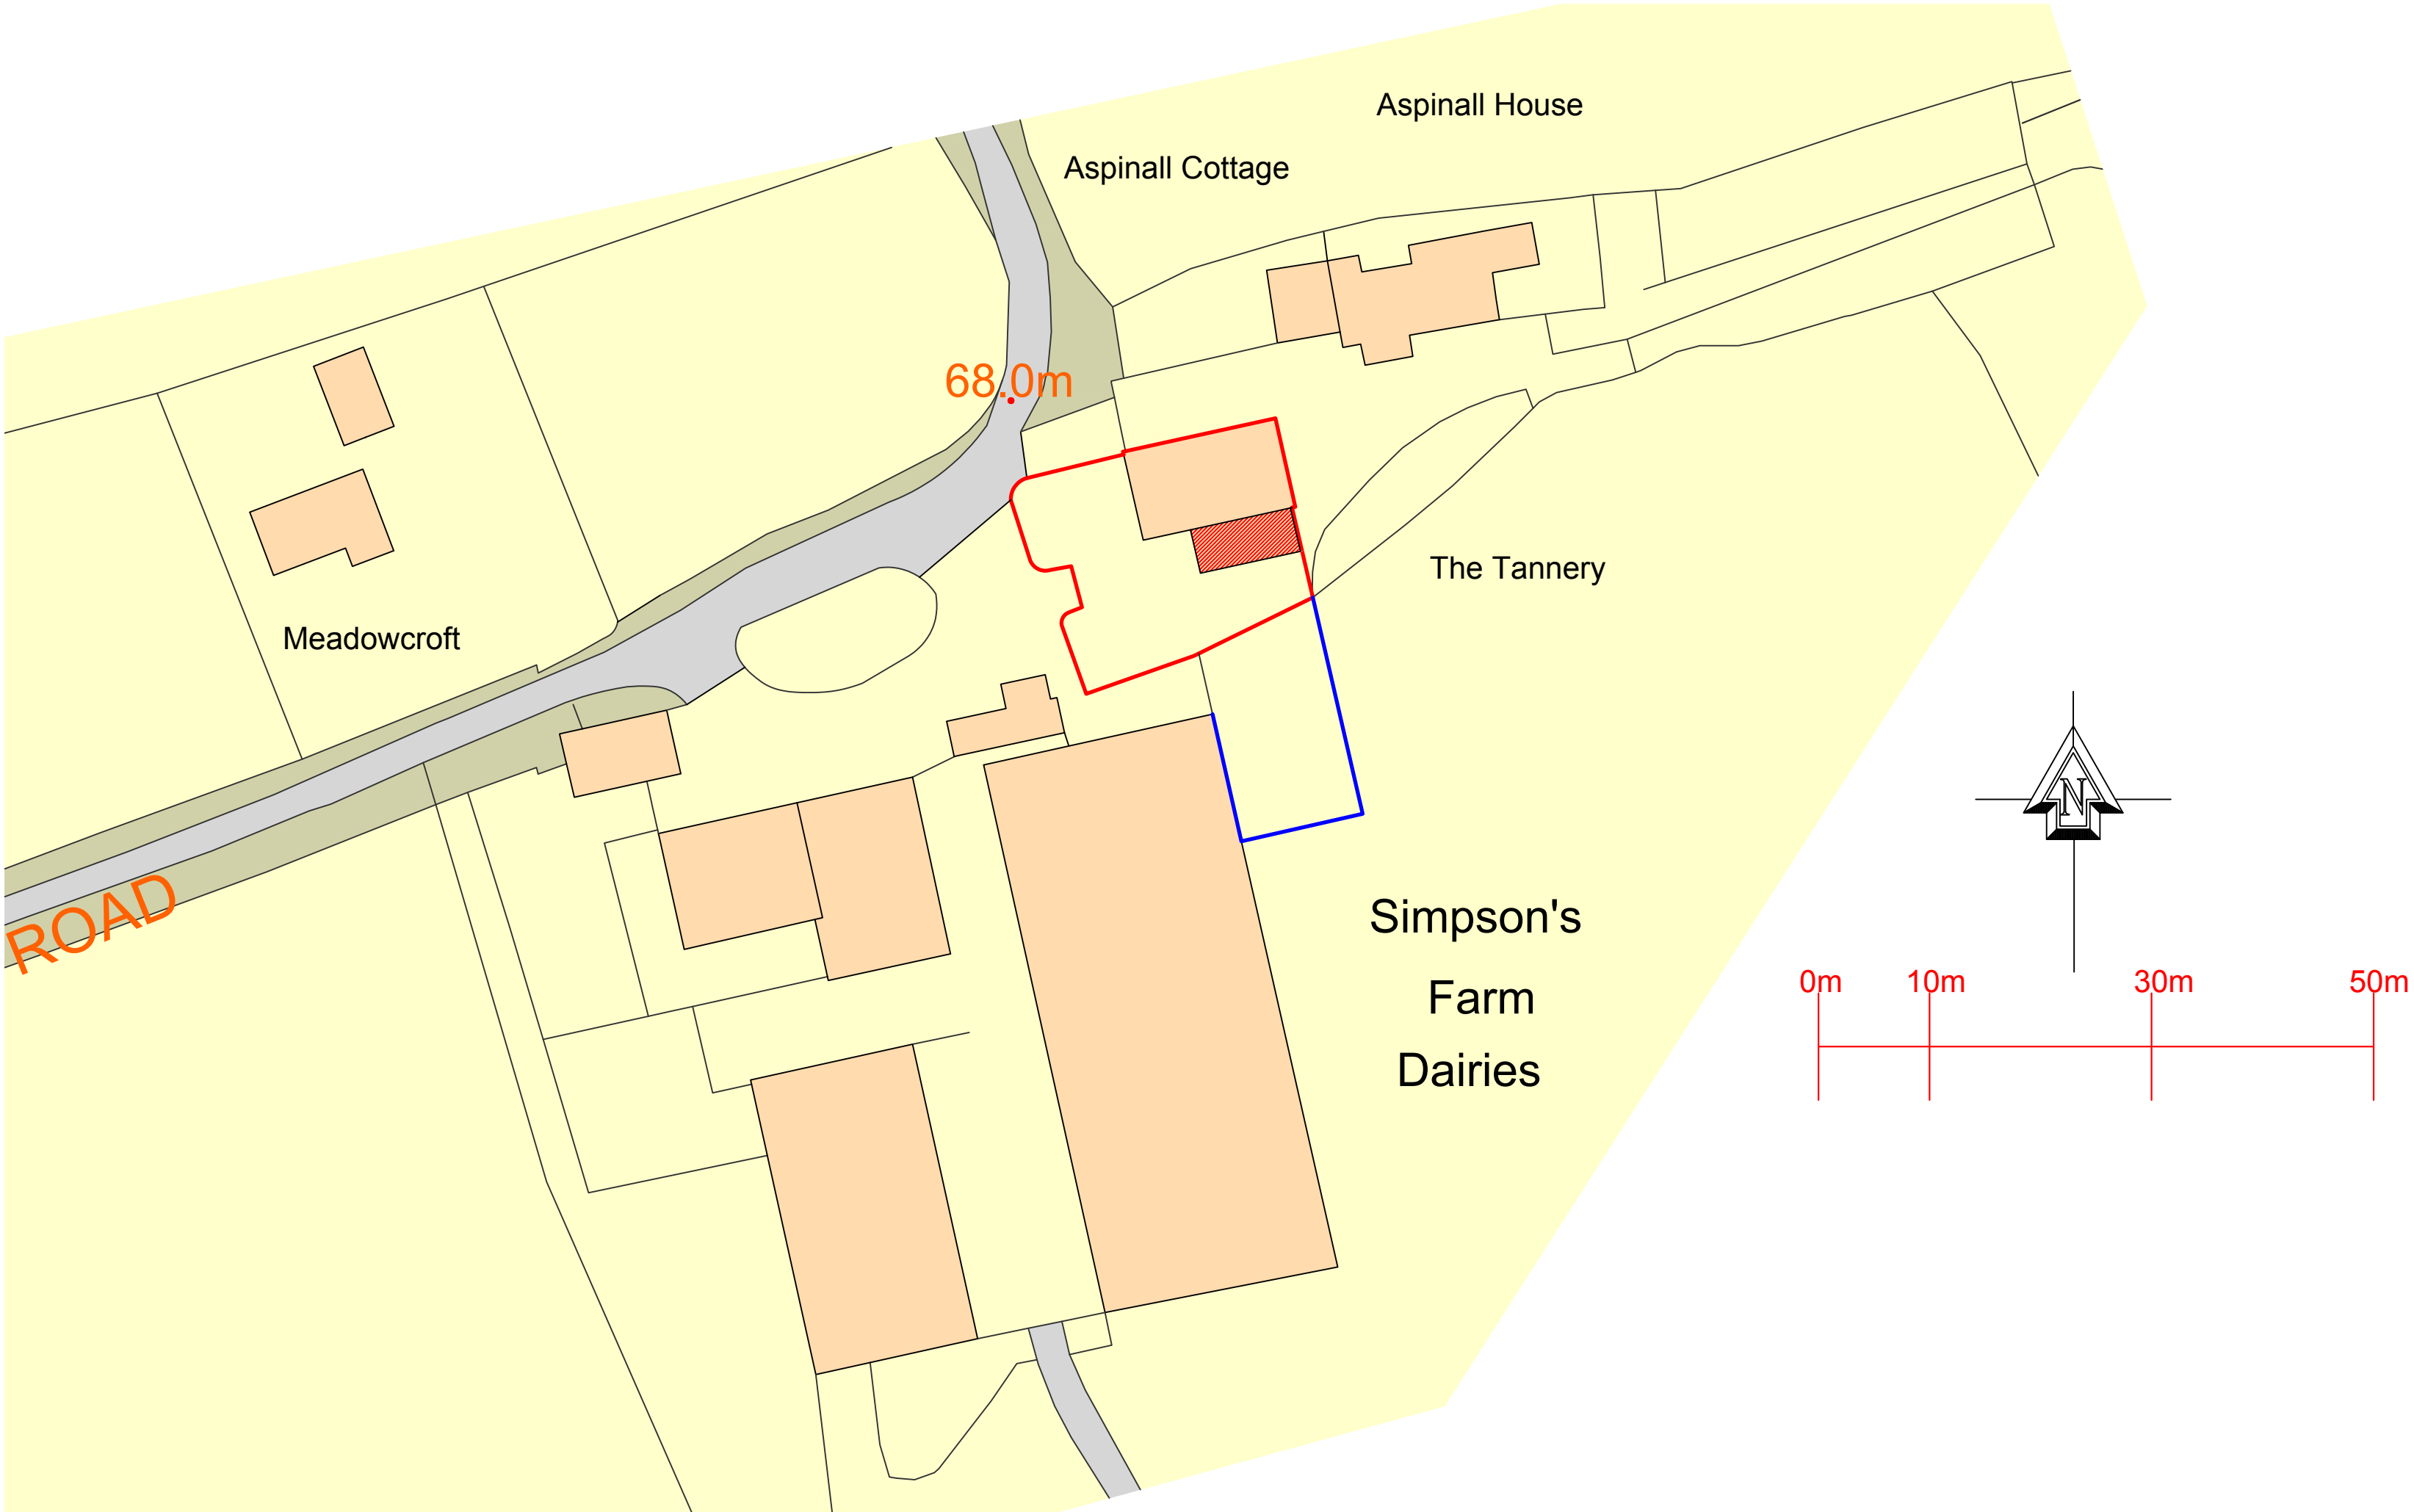


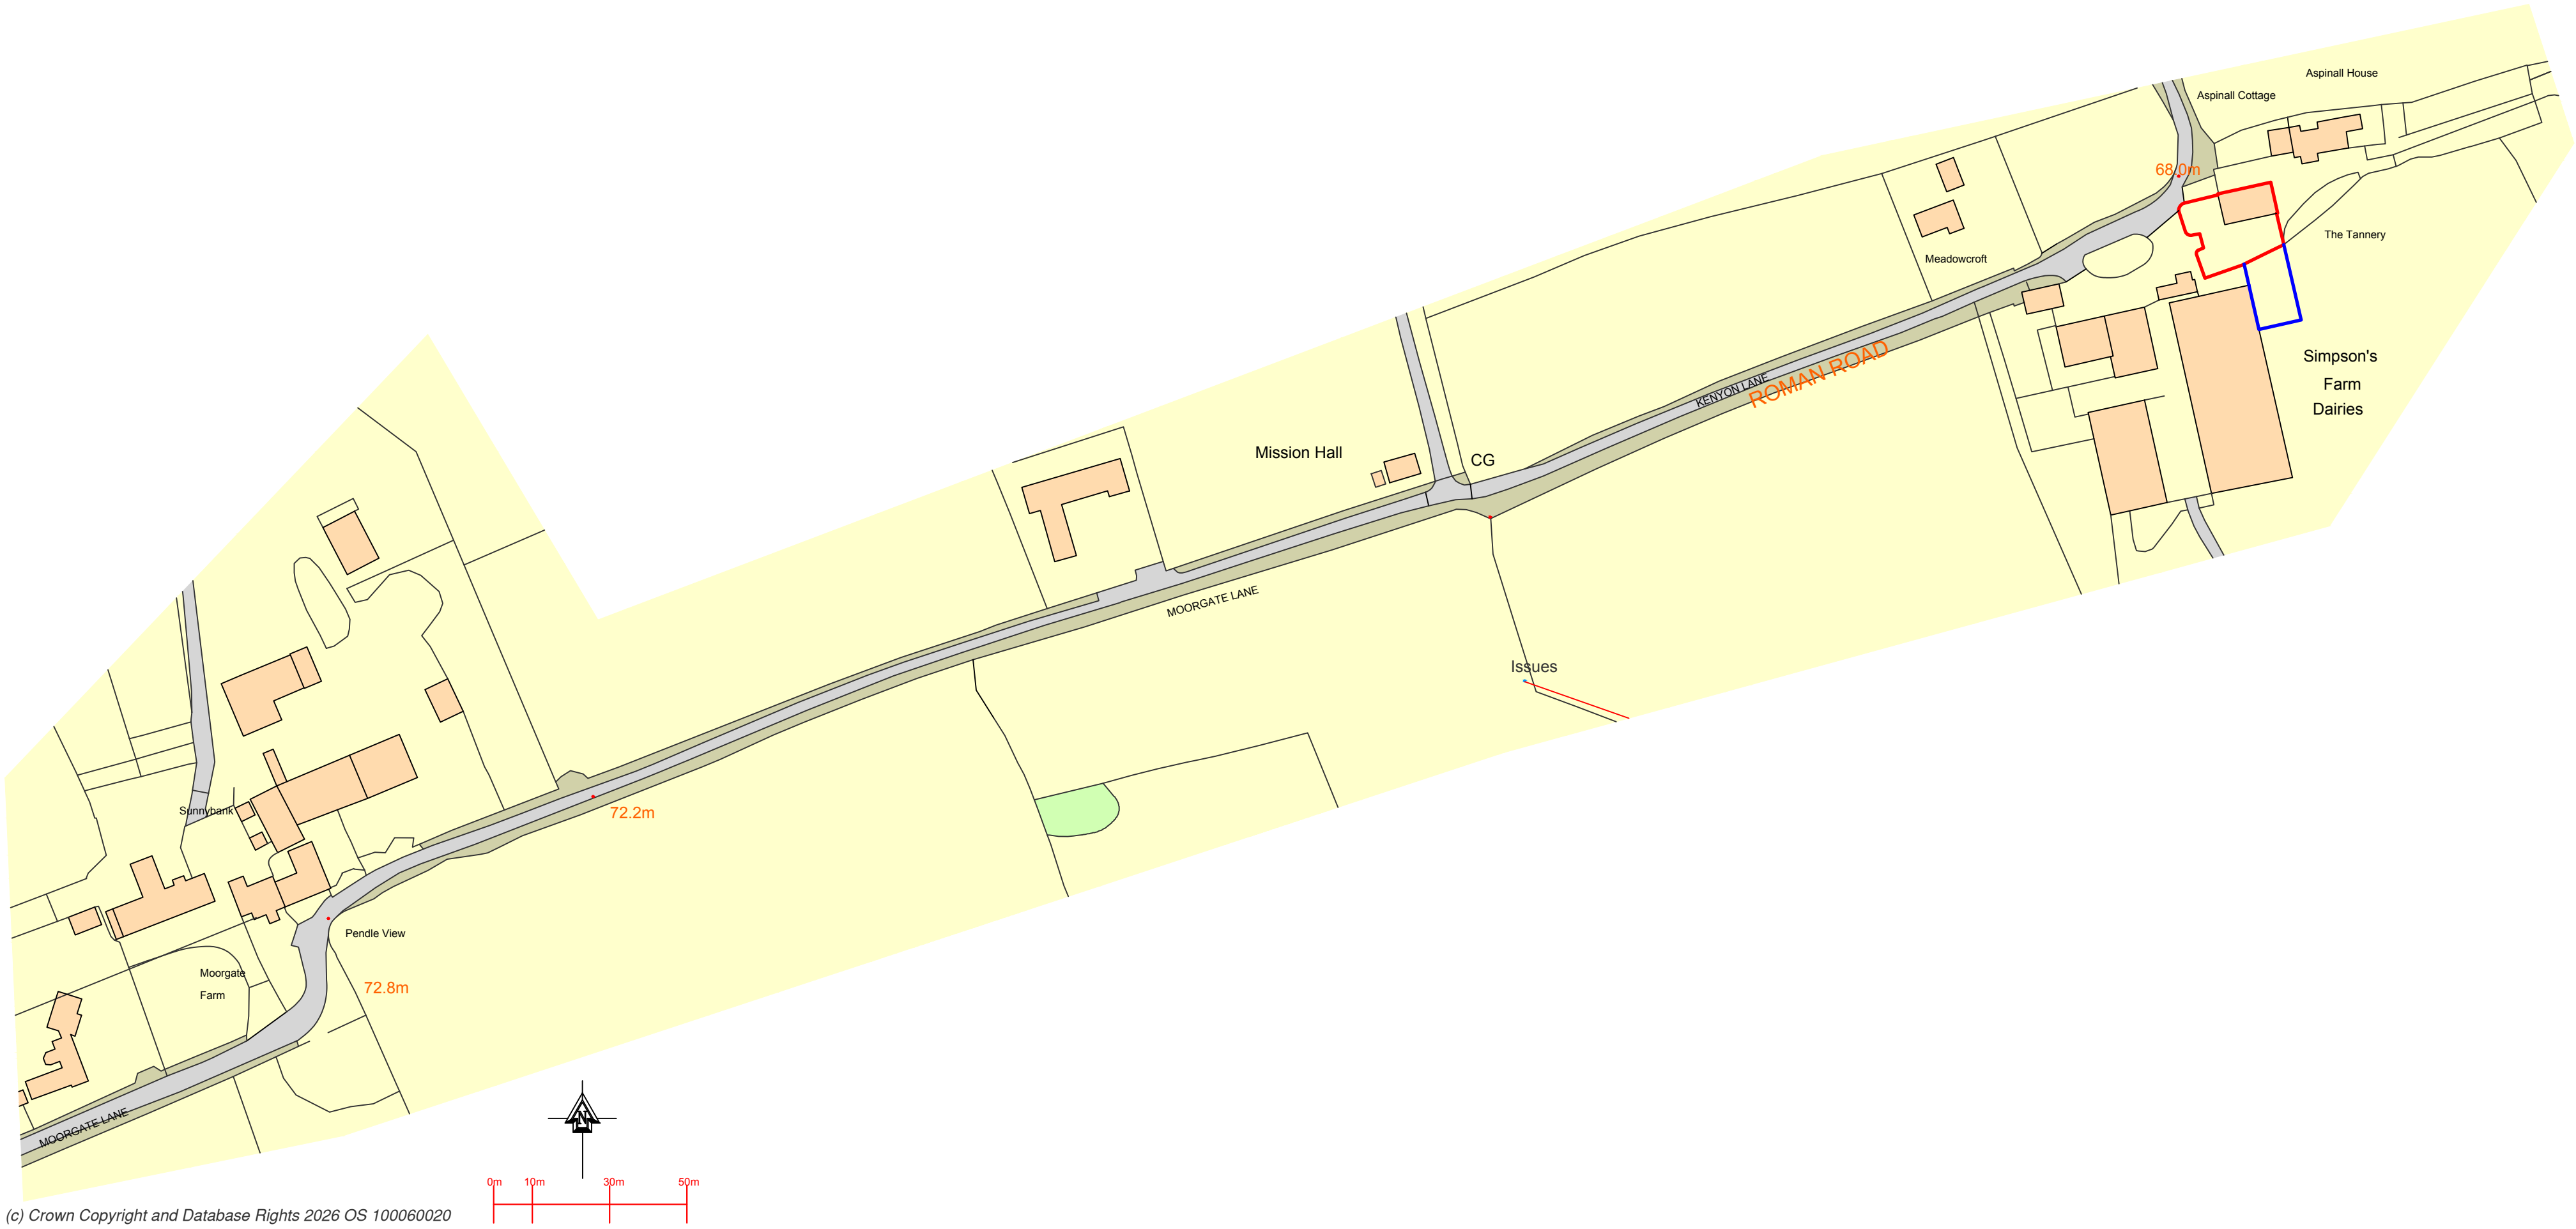

Proposed extension at :		
The Old Tannery Simpsons Farm Kenyon Lane BB6 8AN		
CLIENT:	Mr & Mrs Govier	
DATE:	March 2026	
SCALE:	1:1250 & 1:500 @ A1	
DWG No:	Site Plans	
L.A:		
AMENDMENTS:		DATE:
ENTWISTLE DESIGN SERVICES		
7 Edgefield Astley Village Chorley PR7 1XH		Tel:01257 274976 E-Mail entwistledesign@aol.com