




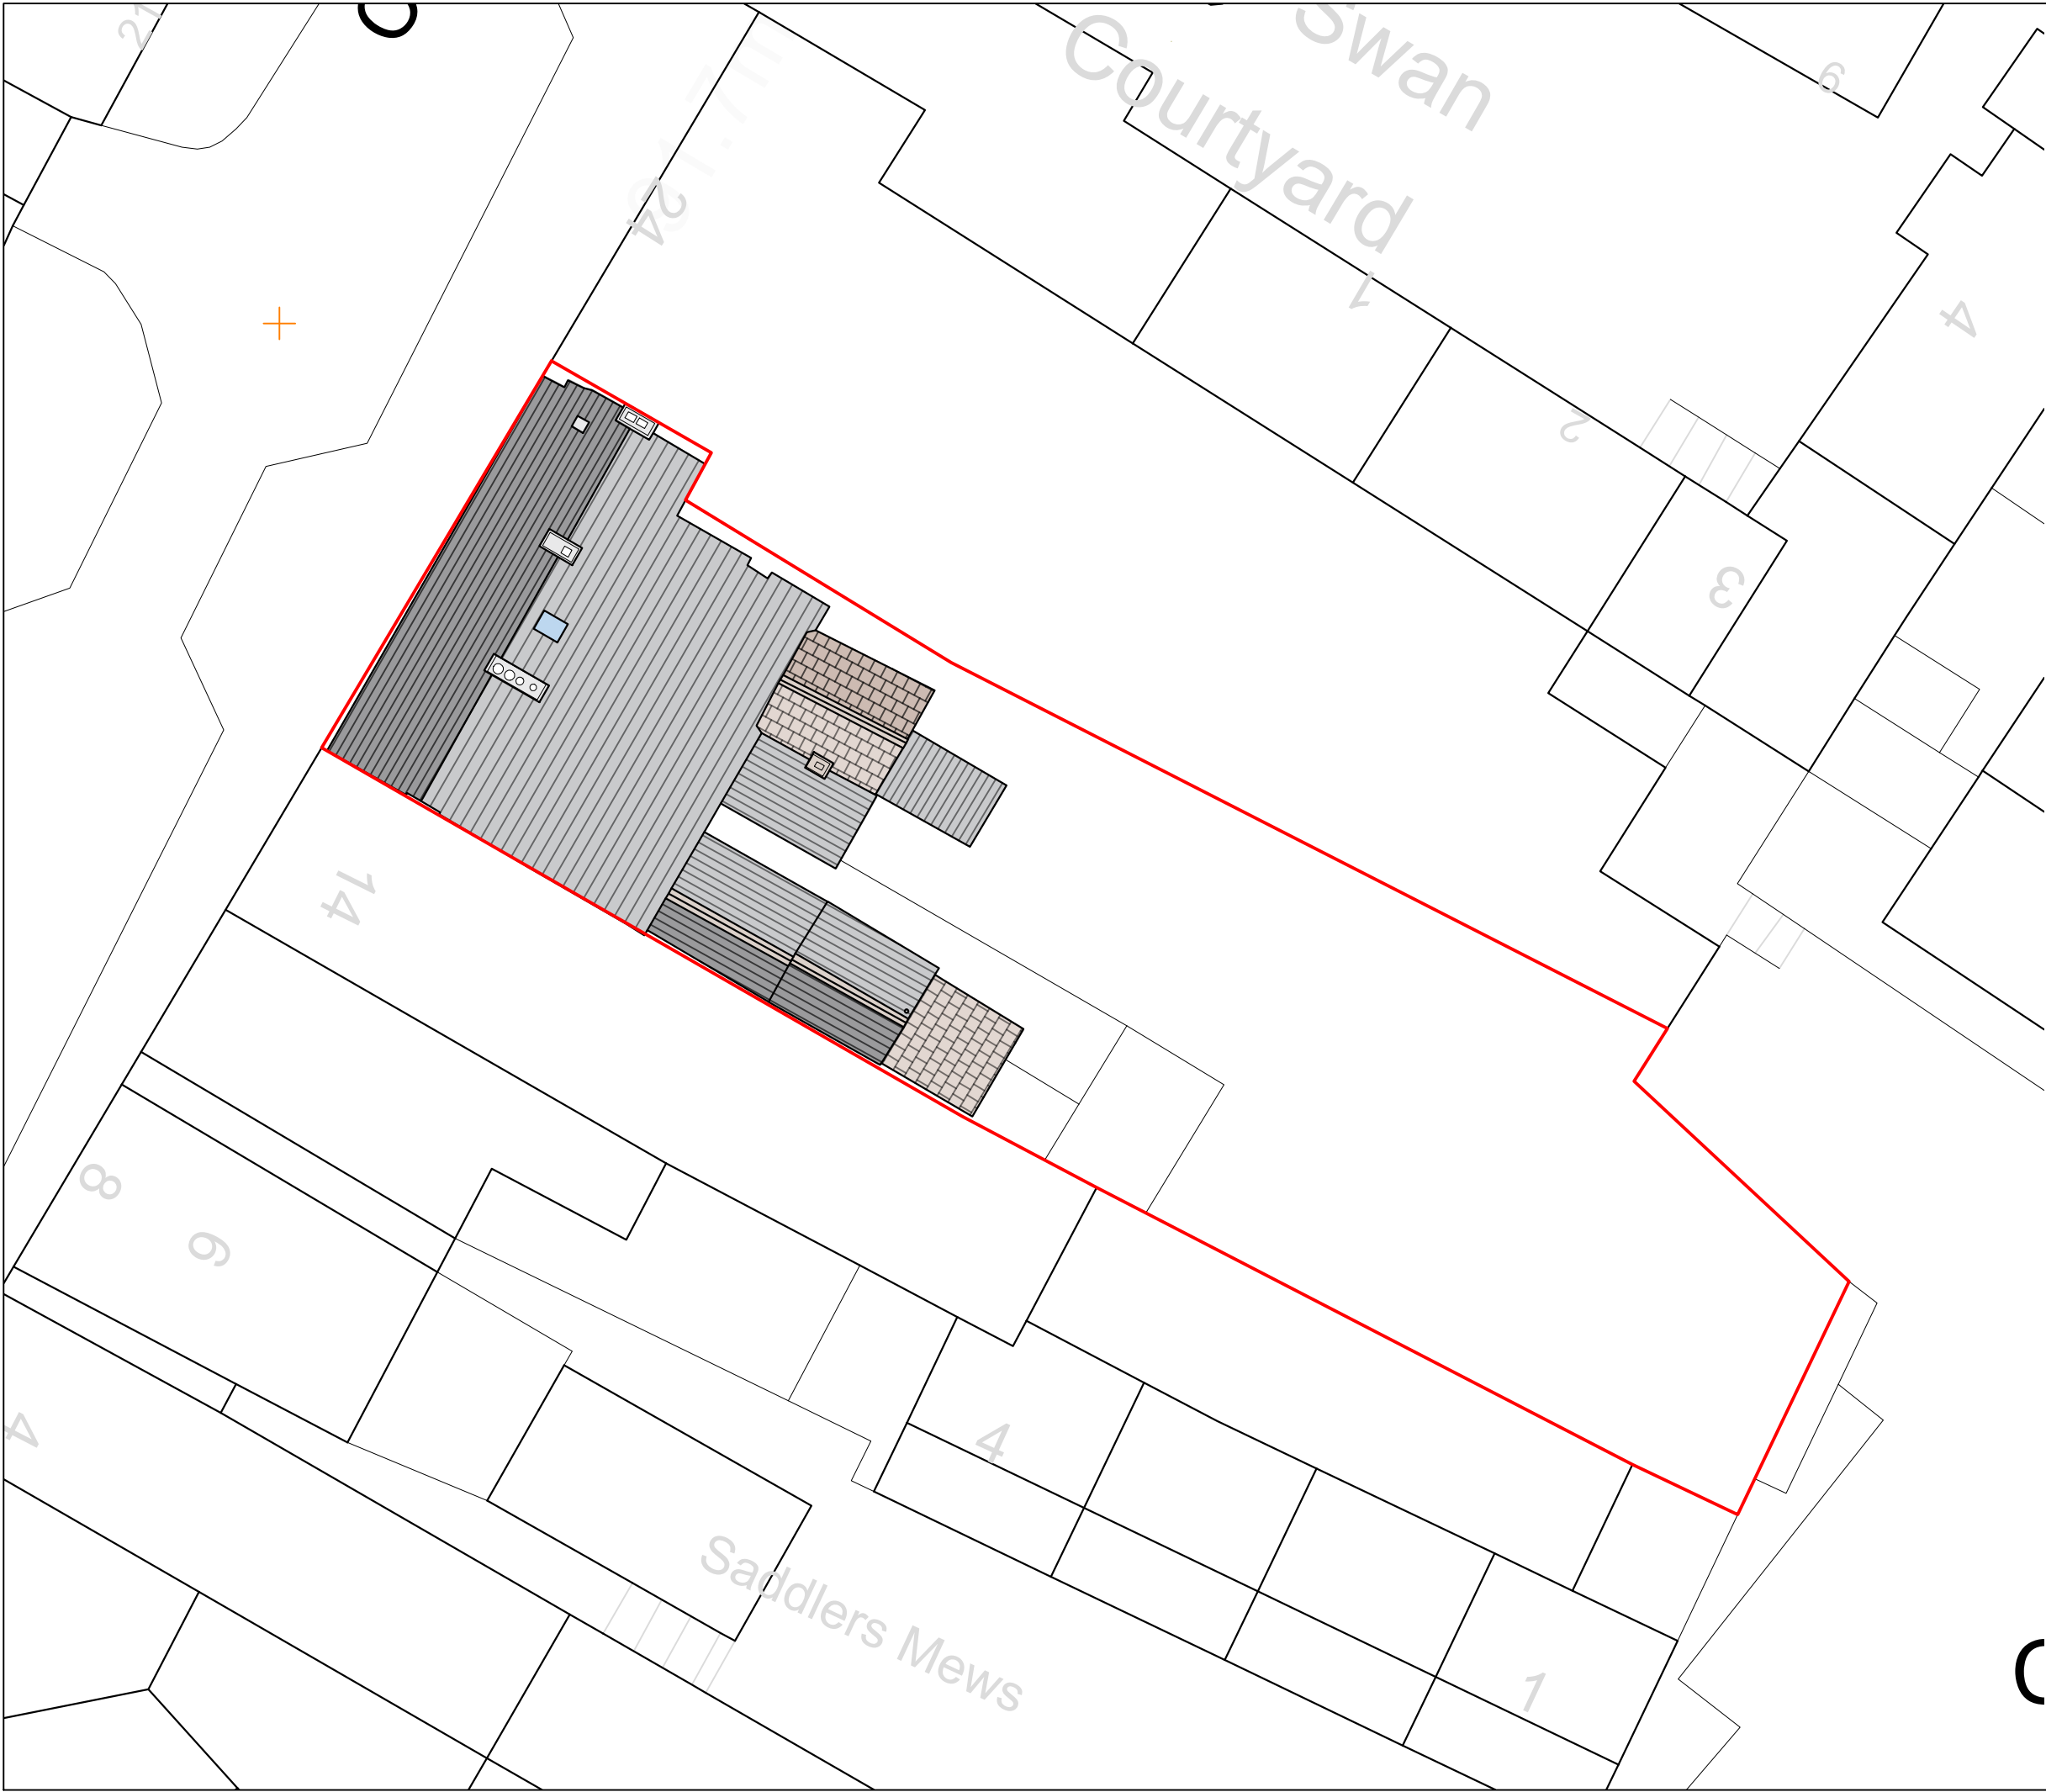

This drawing is to be read in conjunction with all relevant Architect, consultants' and specialists' drawings and specifications. The Architect is to be notified of any discrepancies before proceeding. Do not scale from this drawing. All dimensions and levels are to be checked on site. This drawing is subject to copyright. All work carried out before Planning and Building Permission has been granted is at the contractor/clients risk.
Note: proposed drawing based on OS dwg information. All illustrated dimensions are approximate and all site dimensions are to be checked on site and subject to site survey.

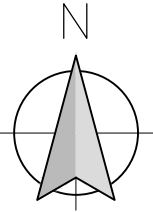

Slate

 

Stone

Client
Trustees of the Standen Settlement

Job Title
Replacement roof at
16,18 and 20 Castle Street
Clitheroe
BB7 2BX

Drawing Title
Existing Site Plan

Scale 1:200@A3	Date JULY 26	Drawn OTHERS/FS/JWC
-------------------	-----------------	------------------------

spa
ARCHITECTS

SUNDERLAND PEACOCK & ASSOCIATES LTD.
HAZELMERE, PIMLICO ROAD, CLITHEROE
LANCASHIRE, BB7 2AG
T 01200 423178 F 01200 427328
E info@sunderlandpeacock.com
www.sunderlandpeacock.com



7448 - E01

REV
-