



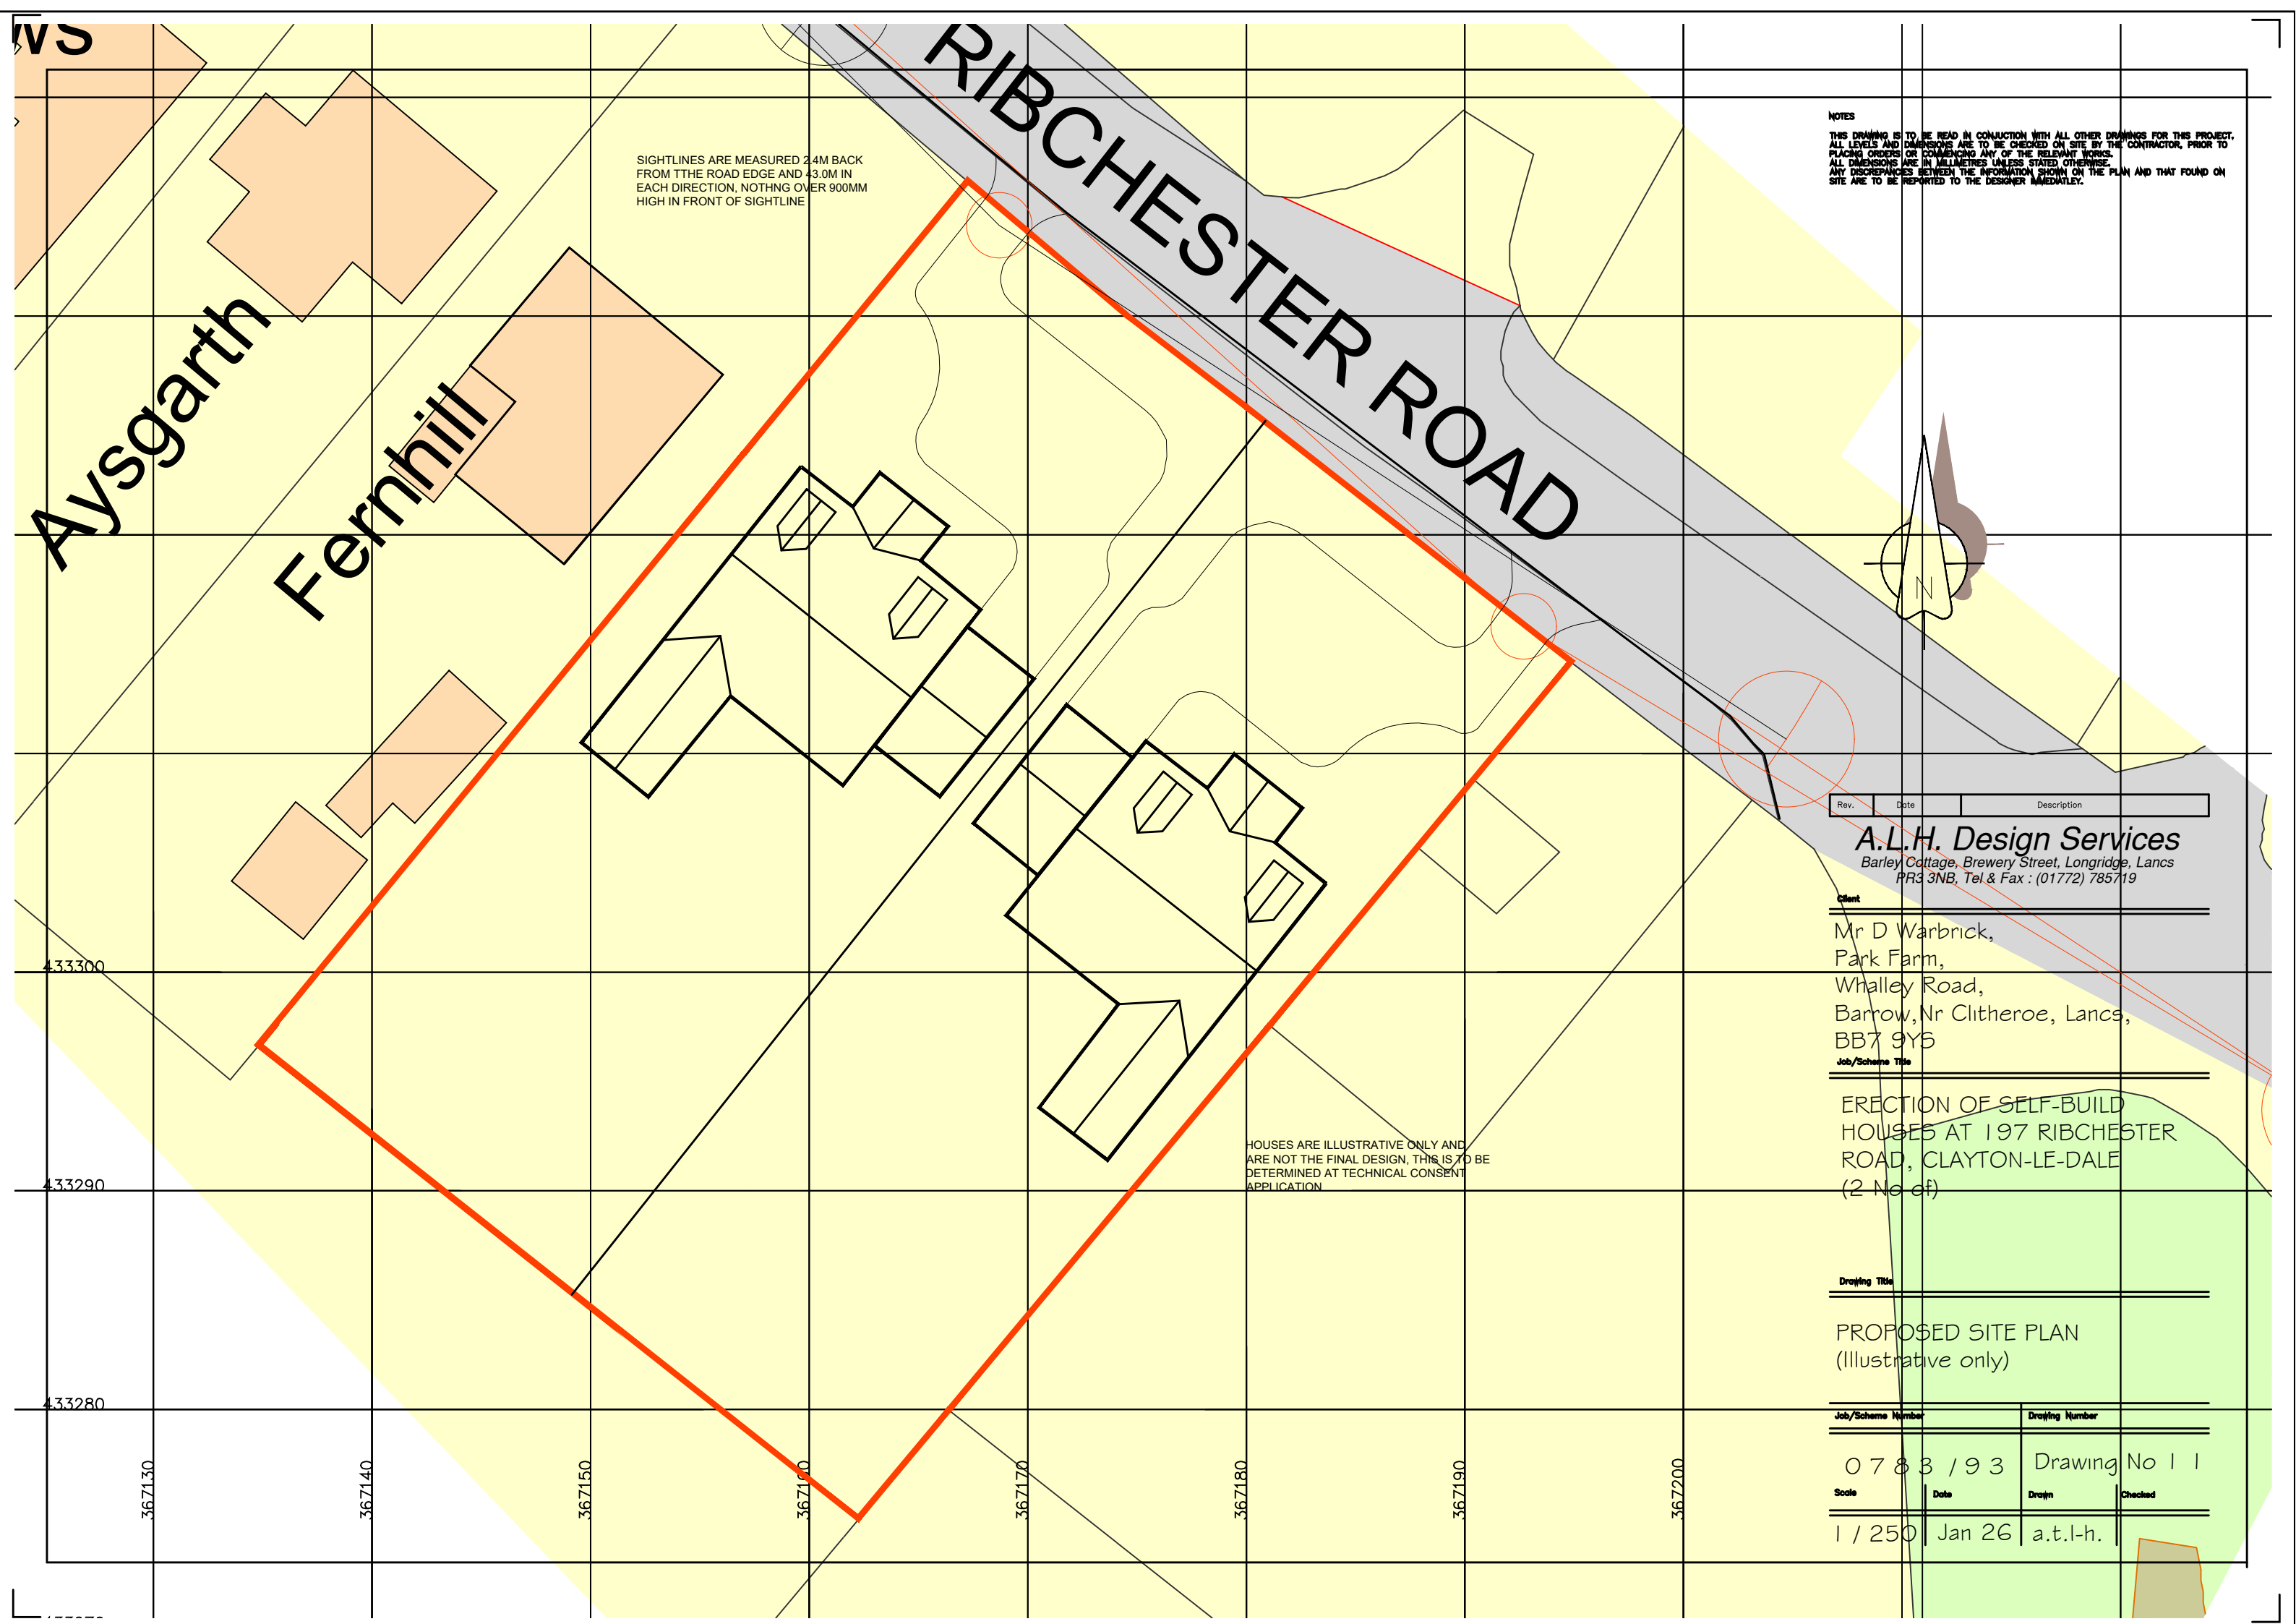

NOTES
THIS DRAWING IS TO BE READ IN CONJUNCTION WITH ALL OTHER DRAWINGS FOR THIS PROJECT. ALL LEVELS AND DIMENSIONS ARE TO BE CHECKED ON SITE BY THE CONTRACTOR, PRIOR TO PLACING ORDERS OR COMMENCING ANY OF THE RELEVANT WORKS. ALL DIMENSIONS ARE IN MILLIMETRES UNLESS STATED OTHERWISE. ANY DISCREPANCY BETWEEN THE INFORMATION SHOWN ON THE PLAN AND THAT FOUND ON SITE ARE TO BE REPORTED TO THE DESIGNER IMMEDIATELY.

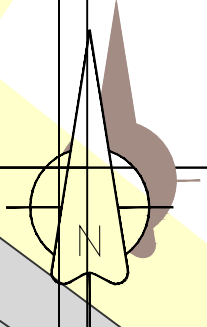

Rev.	Date	Description
------	------	-------------

A.L.H. Design Services
Barley Cottage, Brewery Street, Longridge, Lancs
PR3 3NB, Tel & Fax : (01772) 785719

Client

Mr D Warbrick,
Park Farm,
Whalley Road,
Barrow, Nr Clitheroe, Lancs,
BB7 9YS

Job/Scheme Title

ERECTION OF SELF-BUILD
HOUSES AT 197 RIBCHESTER
ROAD, CLAYTON-LE-DALE
(2 No of)

Drawing Title

PROPOSED SITE PLAN
(Illustrative only)

Job/Scheme Number

0783 / 93

Drawing Number

Drawing No 1 / 1

Scale

1 / 250

Date

Jan 26

Drawn

a.t.l-h.

Checked