



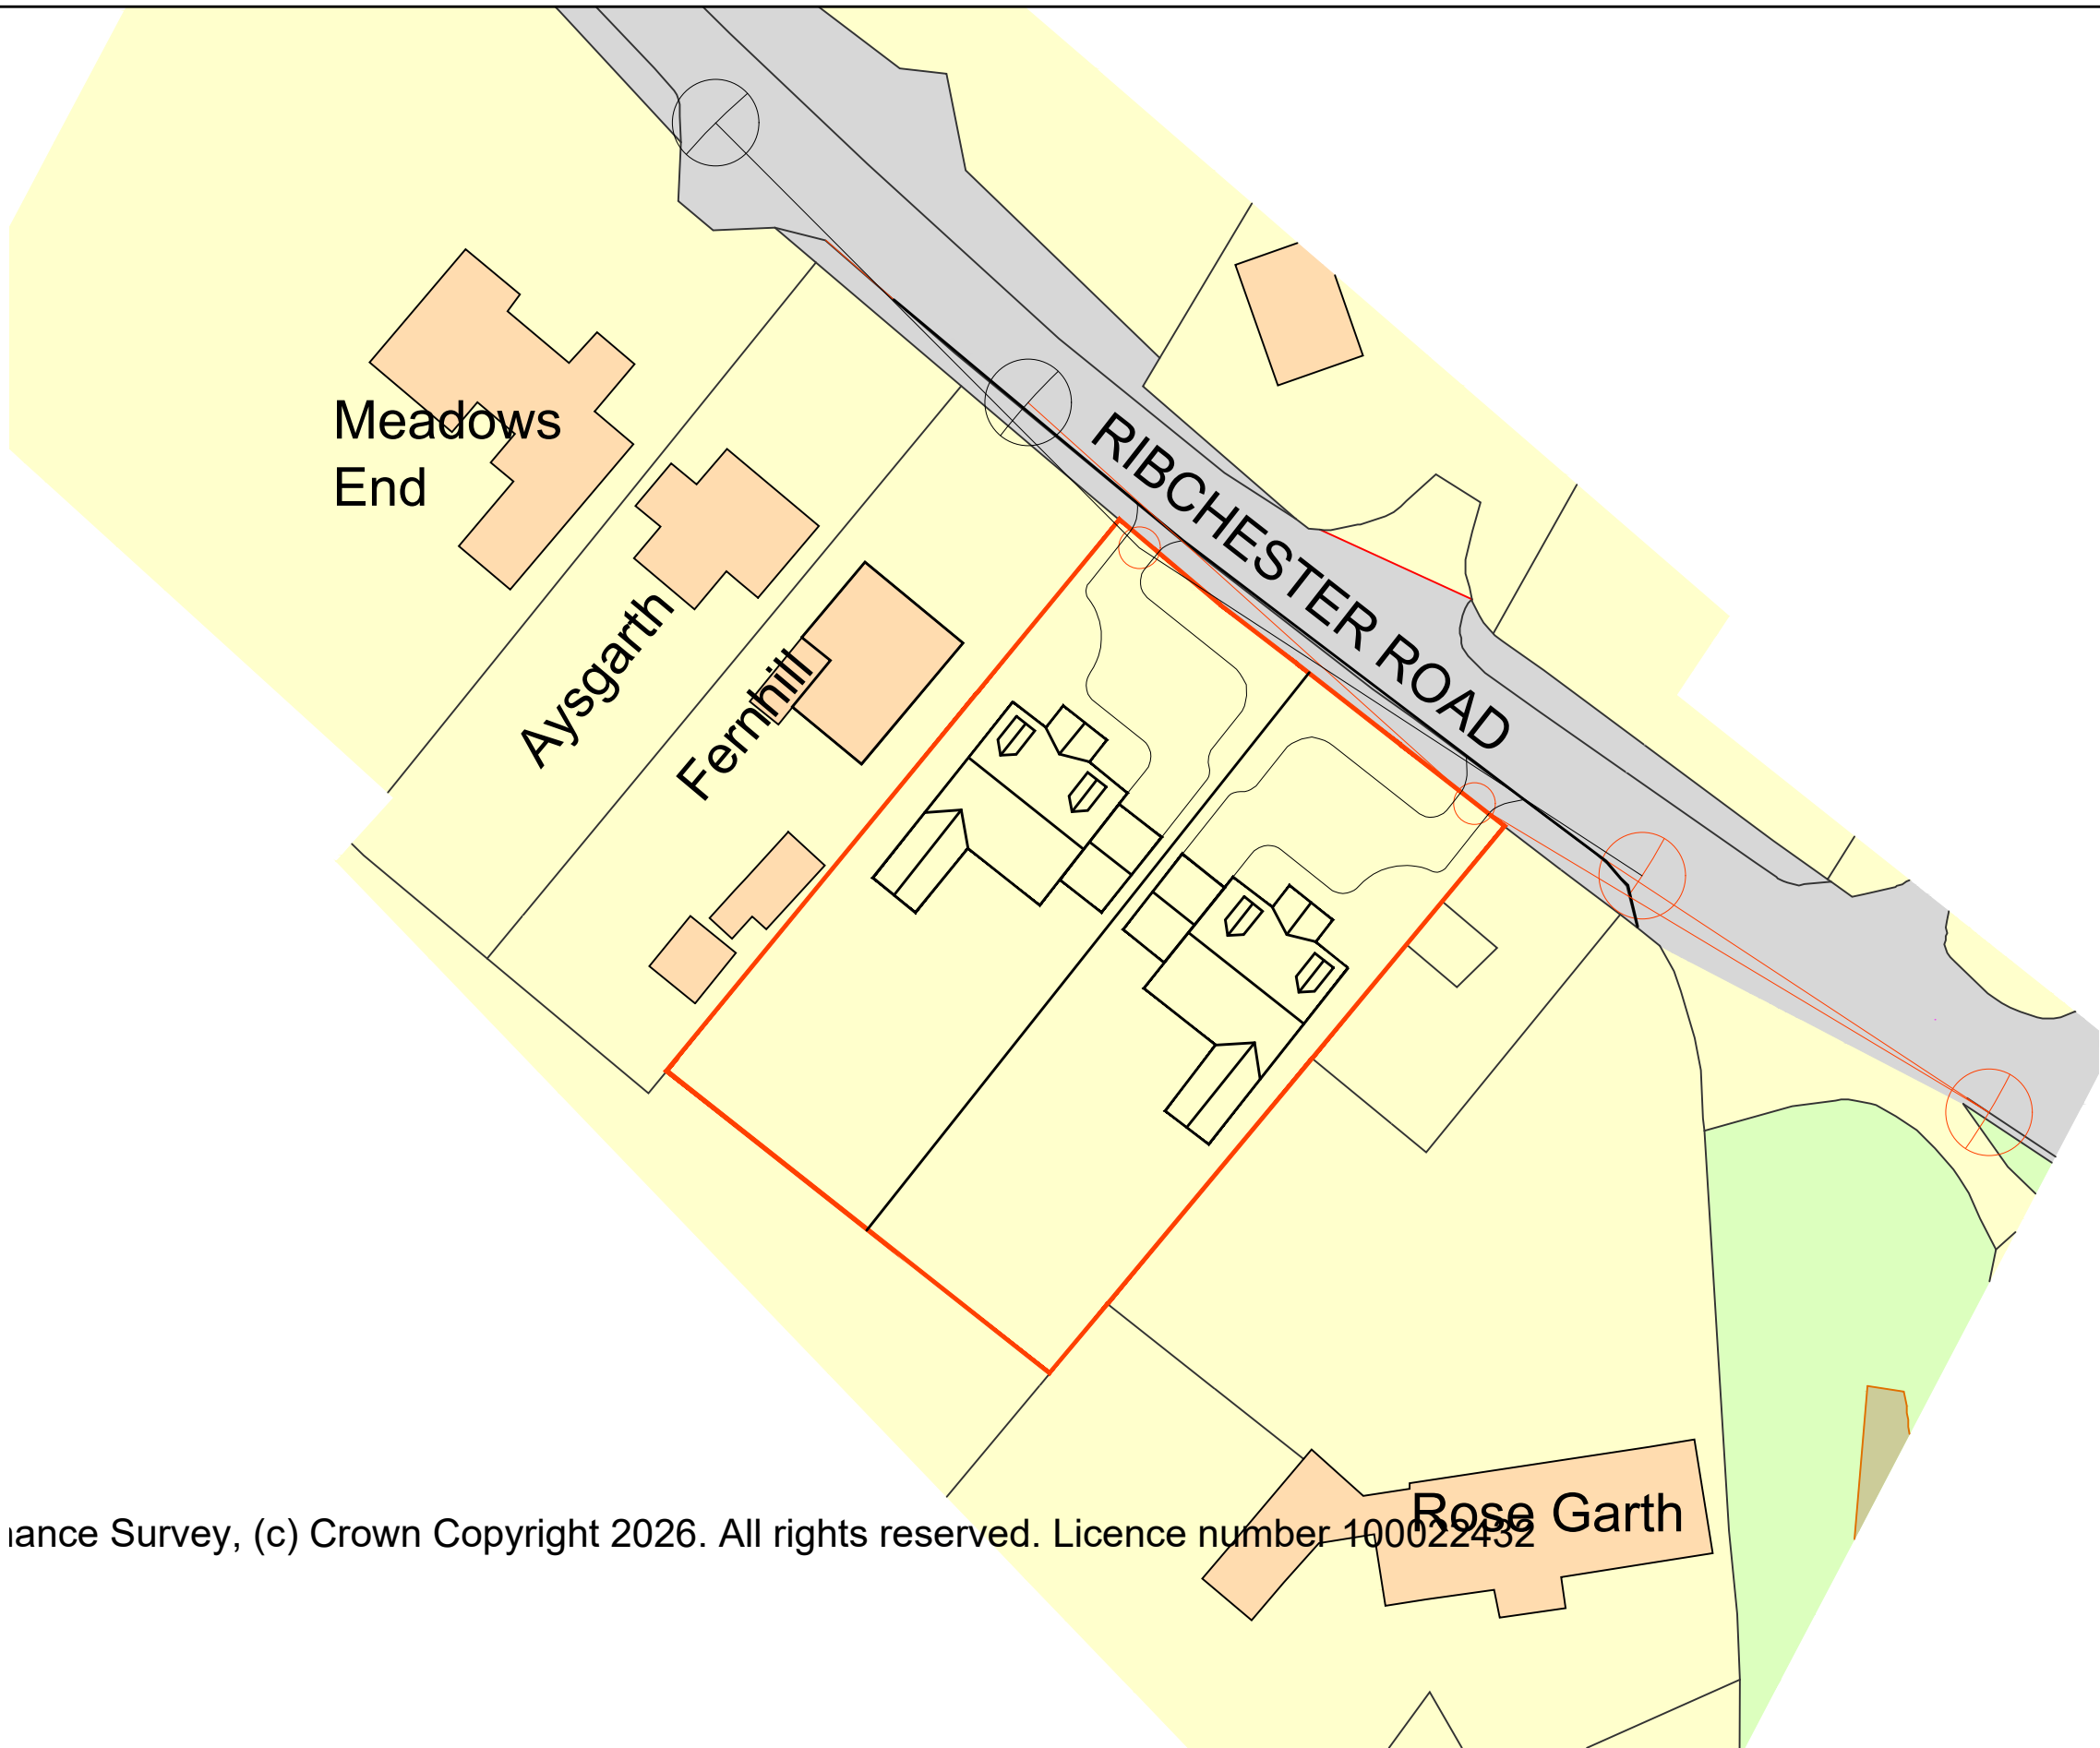

NOTES
THIS DRAWING IS TO BE READ IN CONJUNCTION WITH ALL OTHER DRAWINGS FOR THIS PROJECT.
ALL LEVELS AND DIMENSIONS ARE TO BE CHECKED ON SITE BY THE CONTRACTOR, PRIOR TO
PLACING ORDERS OR COMMENCING ANY OF THE RELEVANT WORKS.
ALL DIMENSIONS ARE IN MILLIMETRES UNLESS STATED OTHERWISE.
ANY DISCREPANCIES BETWEEN THE INFORMATION SHOWN ON THE PLAN AND THAT FOUND ON
SITE ARE TO BE REPORTED TO THE DESIGNER IMMEDIATELY.

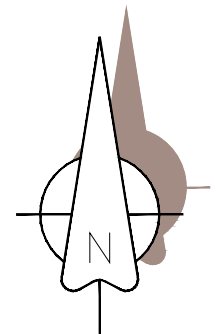

A 23.07.26 Sightlines added to each entrance

Rev.	Date	Description
------	------	-------------

A.L.H. Design Services

Barley Cottage, Brewery Street, Longridge, Lancs
PR3 3NB, Tel & Fax : (01772) 785719

Client

Mr D Warbrick,
Park Farm,
Whalley Road,
Barrow, Nr Clitheroe, Lancs,
BB7 9YS

Job/Scheme Title

ERECTION OF SELF-BUILD
HOUSES AT 197 RIBCHESTER
ROAD, CLAYTON-LE-DALE
(2 No of)

Drawing Title

PROPOSED SITE PLAN
(illustrative only)

Job/Scheme Number	Drawing Number
-------------------	----------------

0783 / 93 Drawing No 06A

Scale	Date	Drawn	Checked
-------	------	-------	---------

1 / 500 Jan 26 a.t.l-h.

ance Survey, (c) Crown Copyright 2026. All rights reserved. Licence number 100022432