




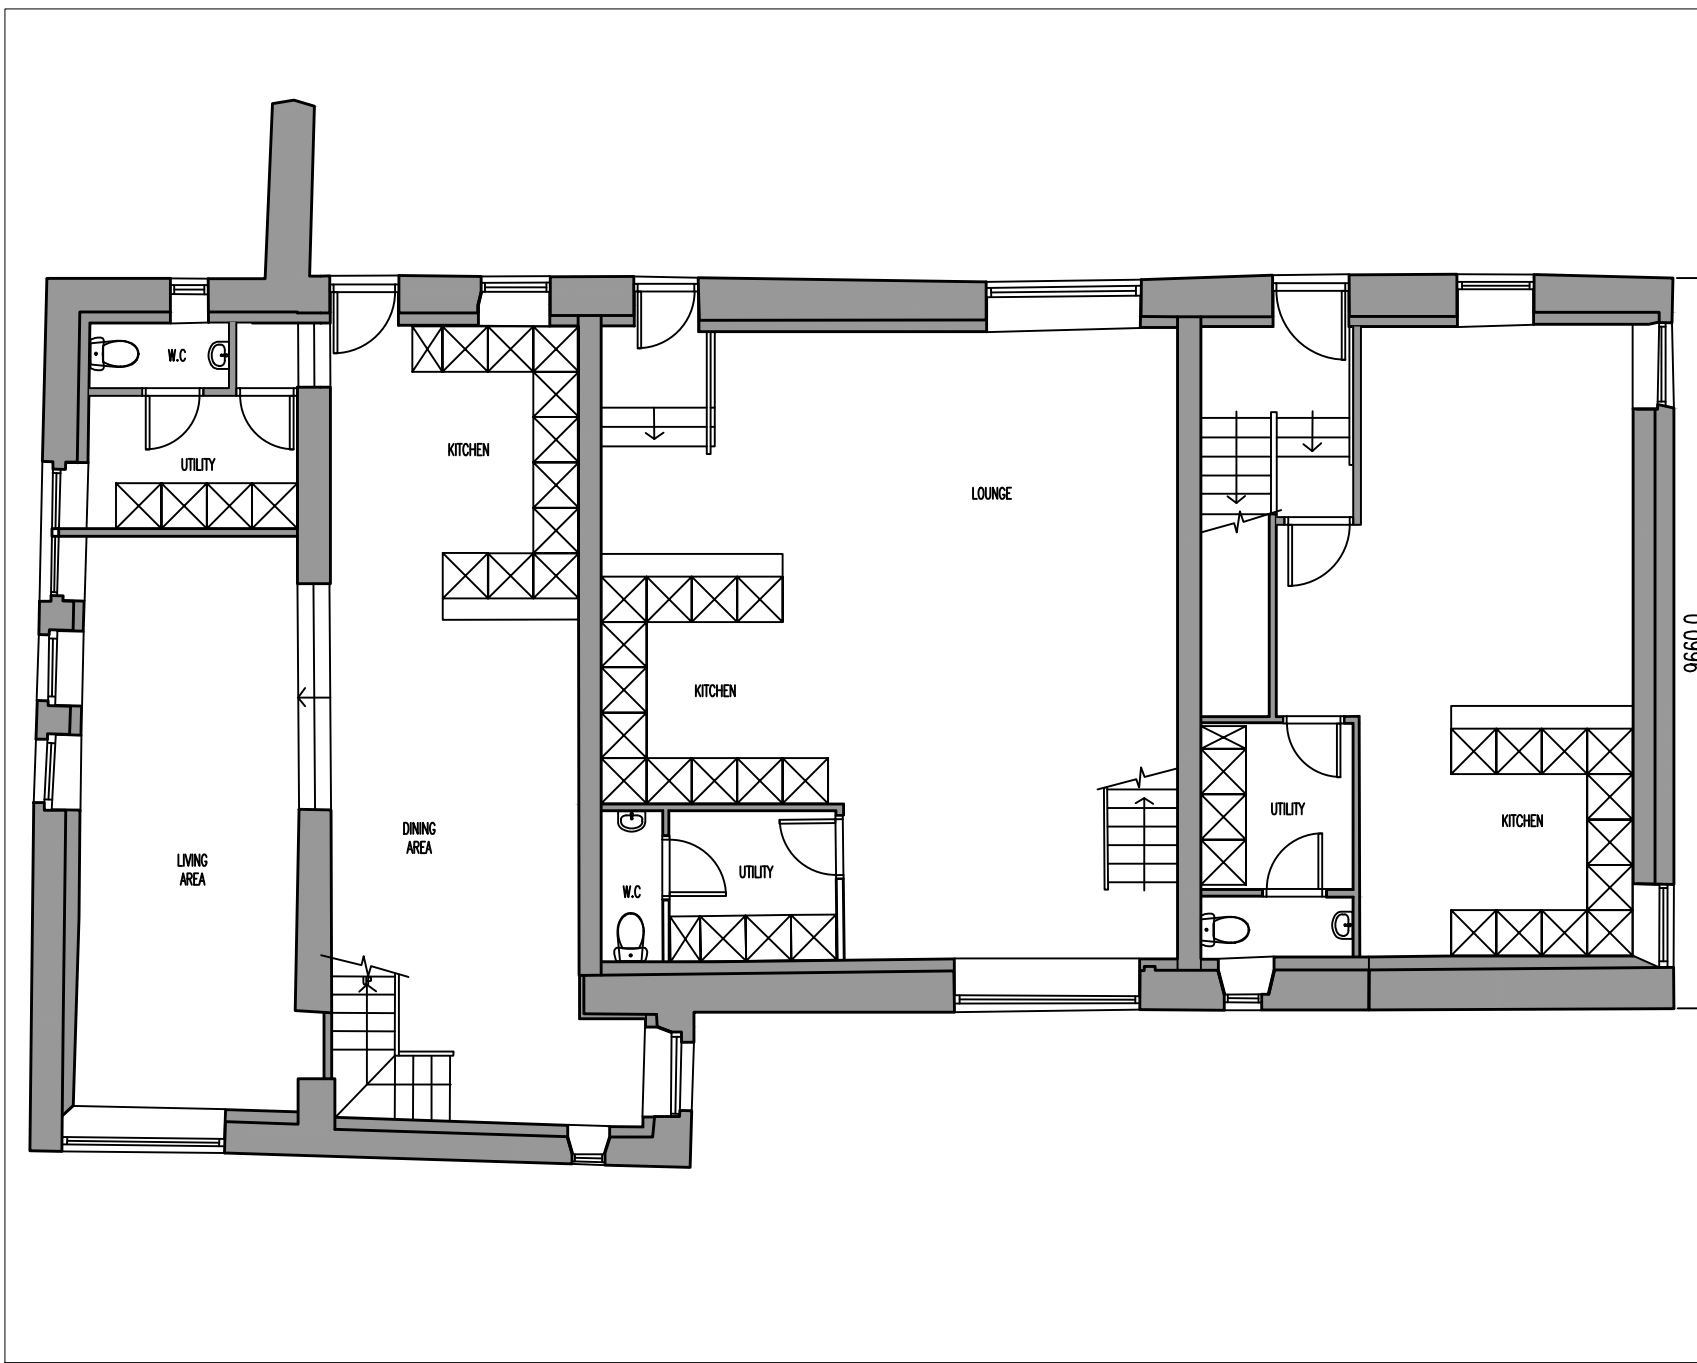

01 Ground Floor Plan
Scale 1:100

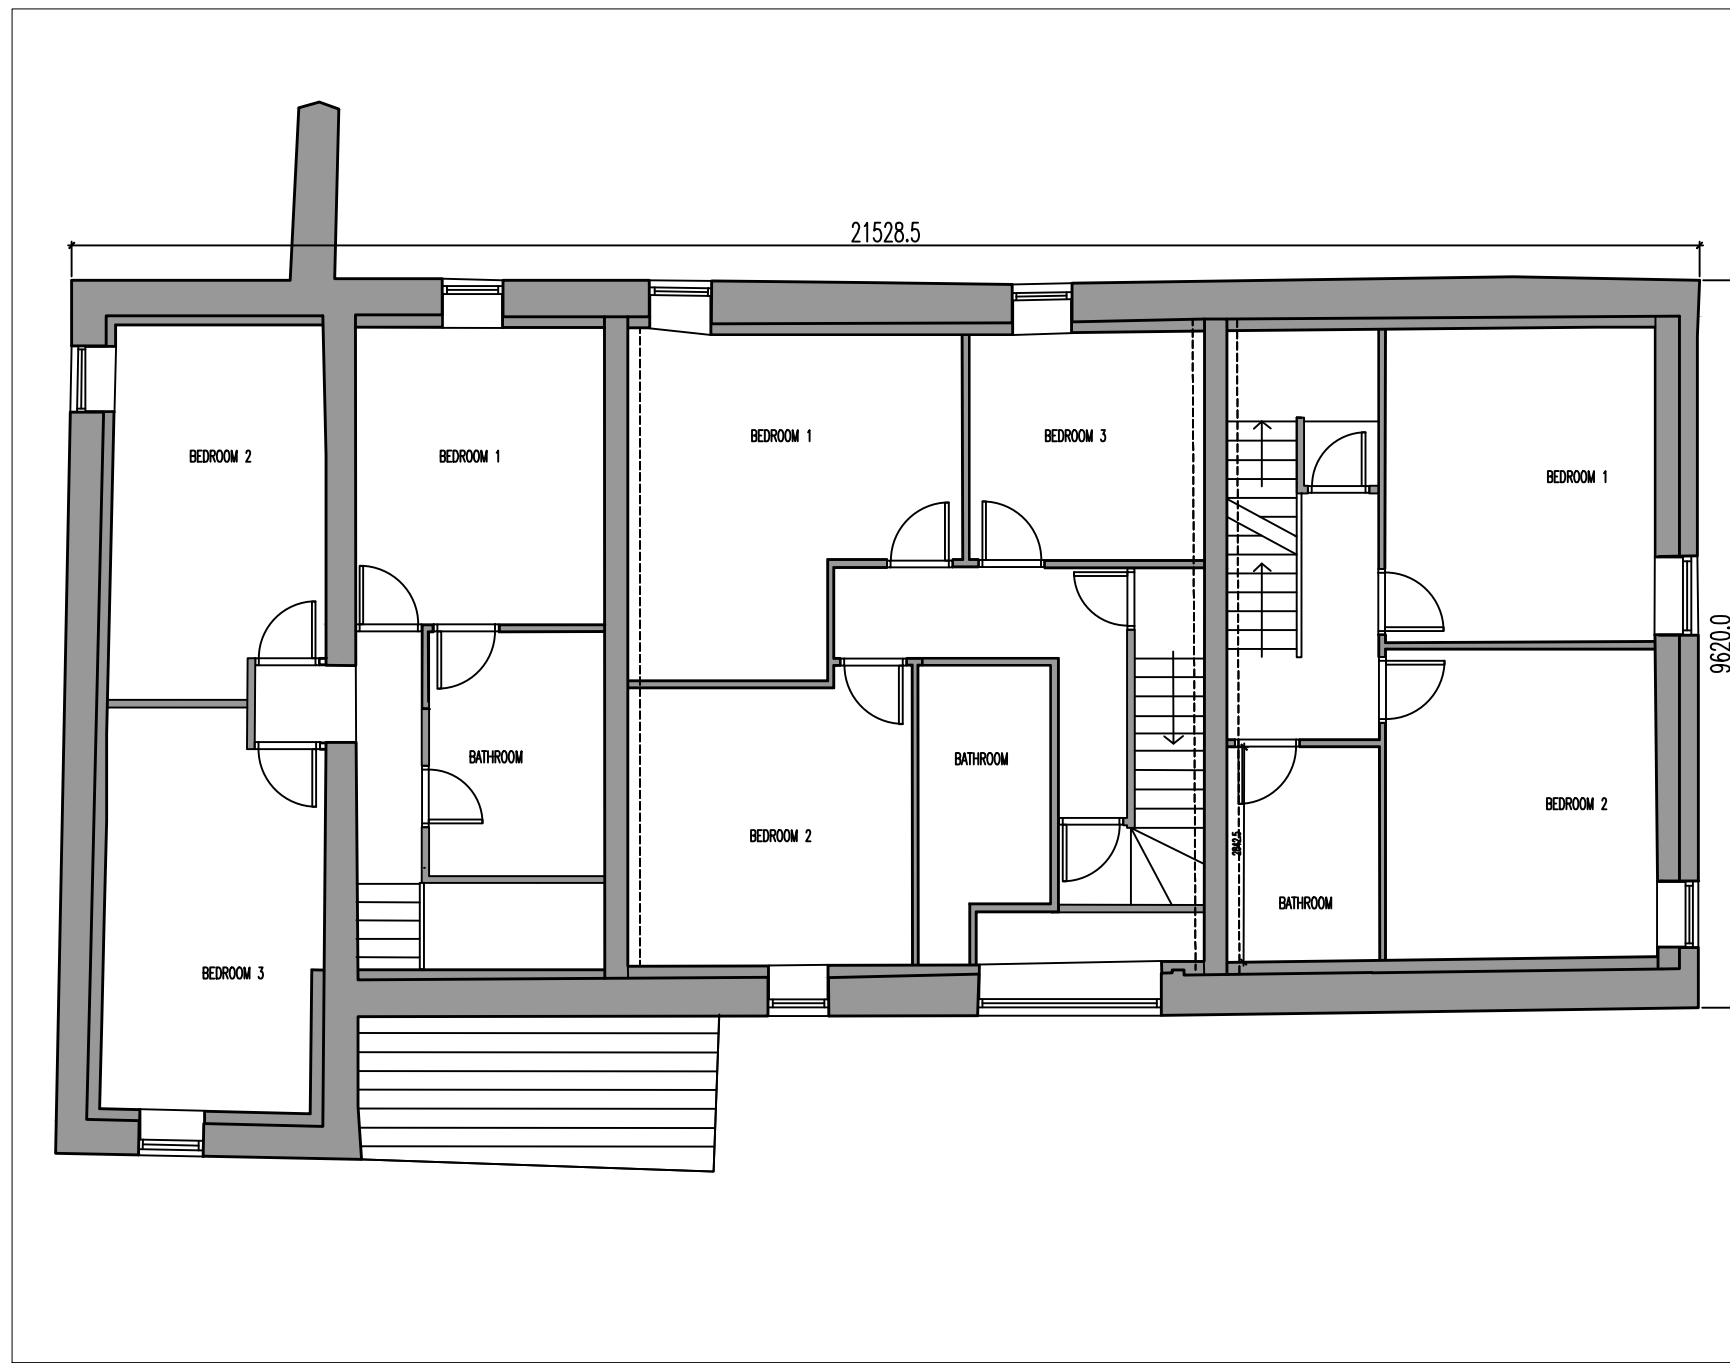


02 First Floor Plan
Scale 1:100

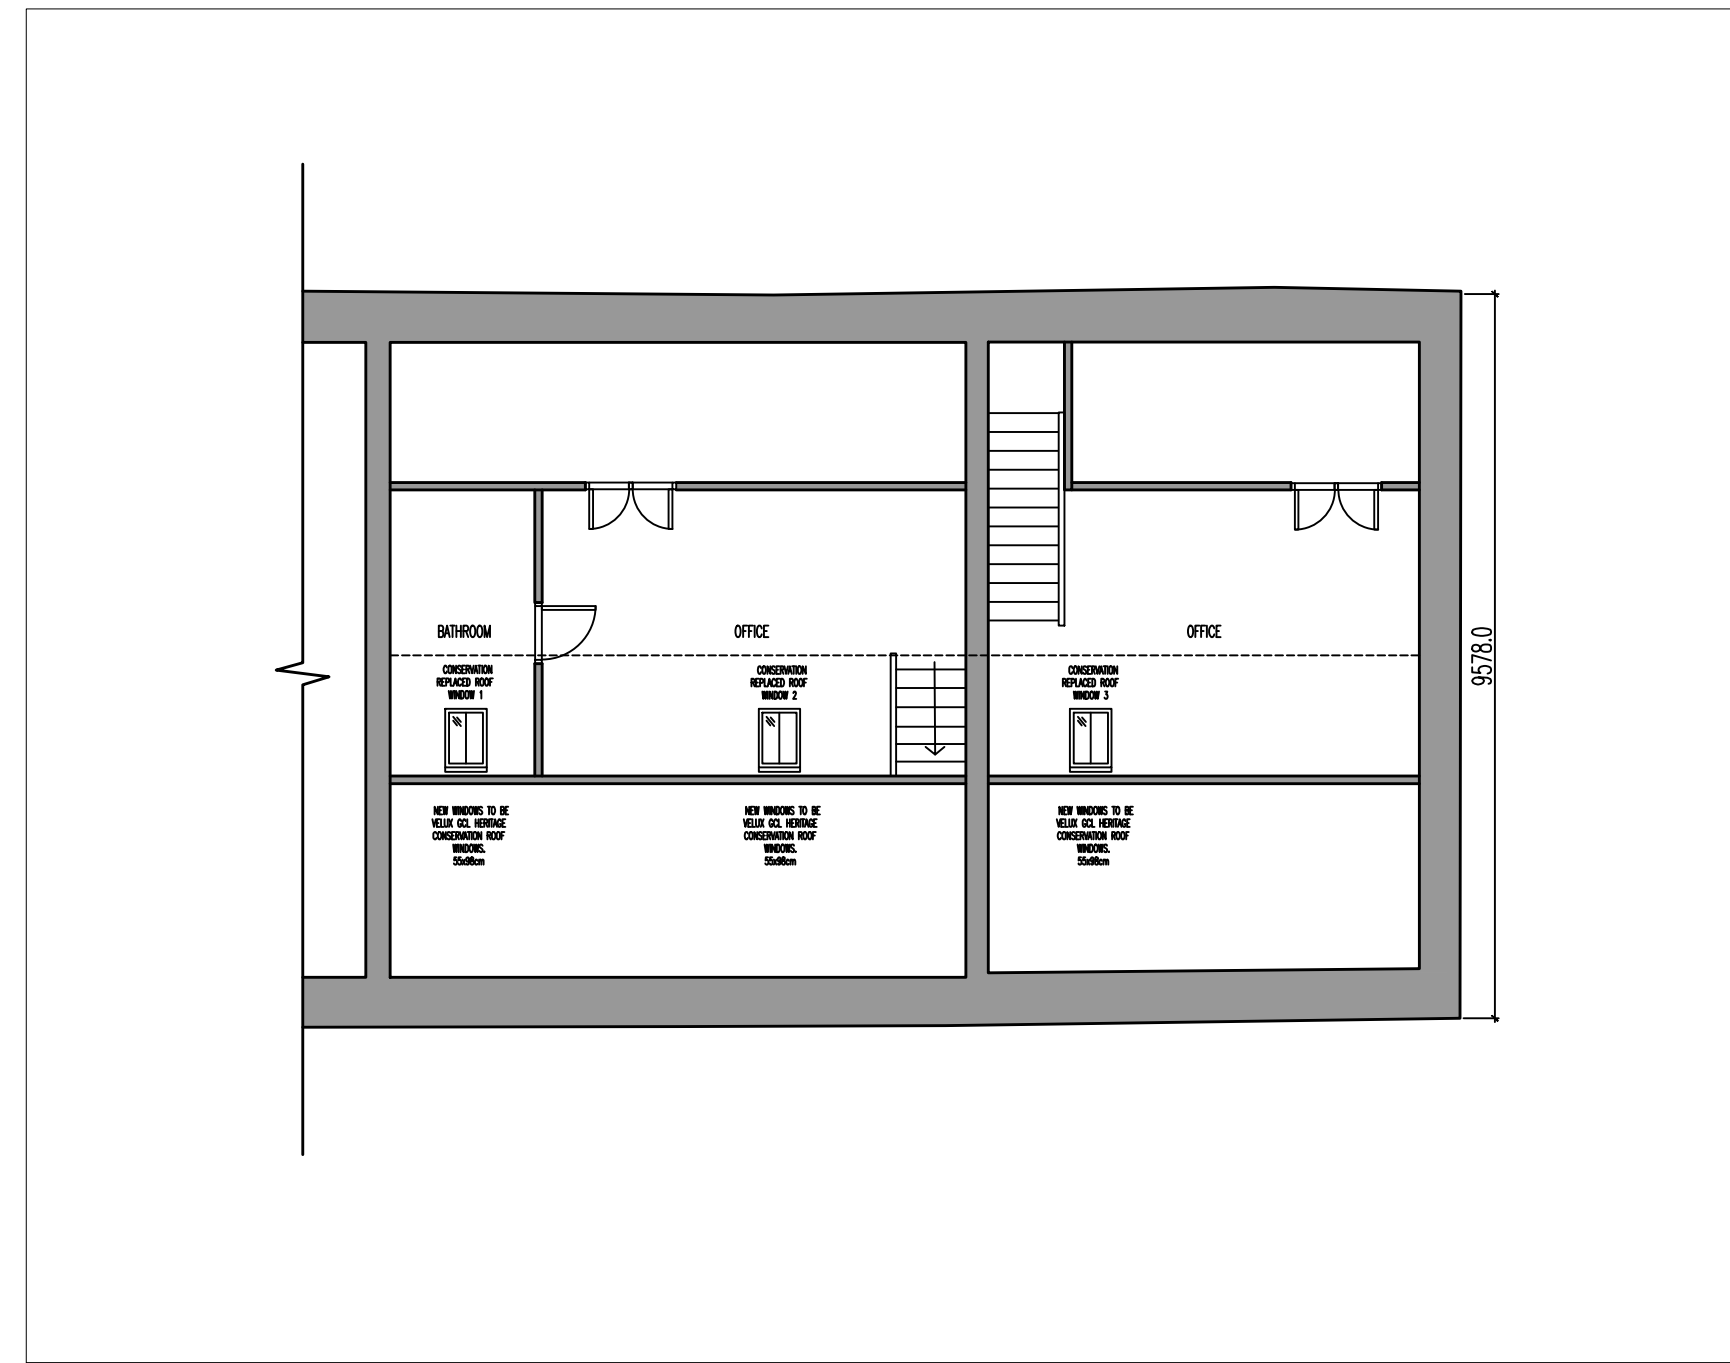


03 Second Floor Plan
Scale 1:100




04 Front Elevation
Scale 1:100

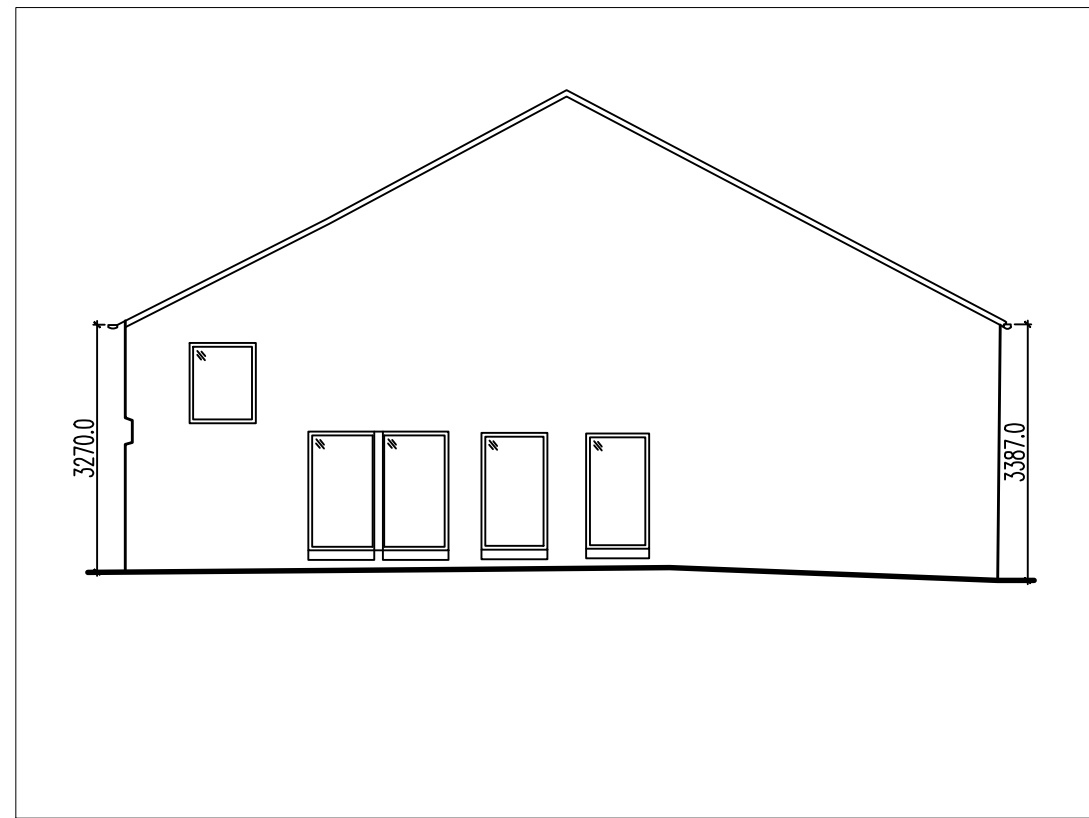


05 Side Elevation
Scale 1:100

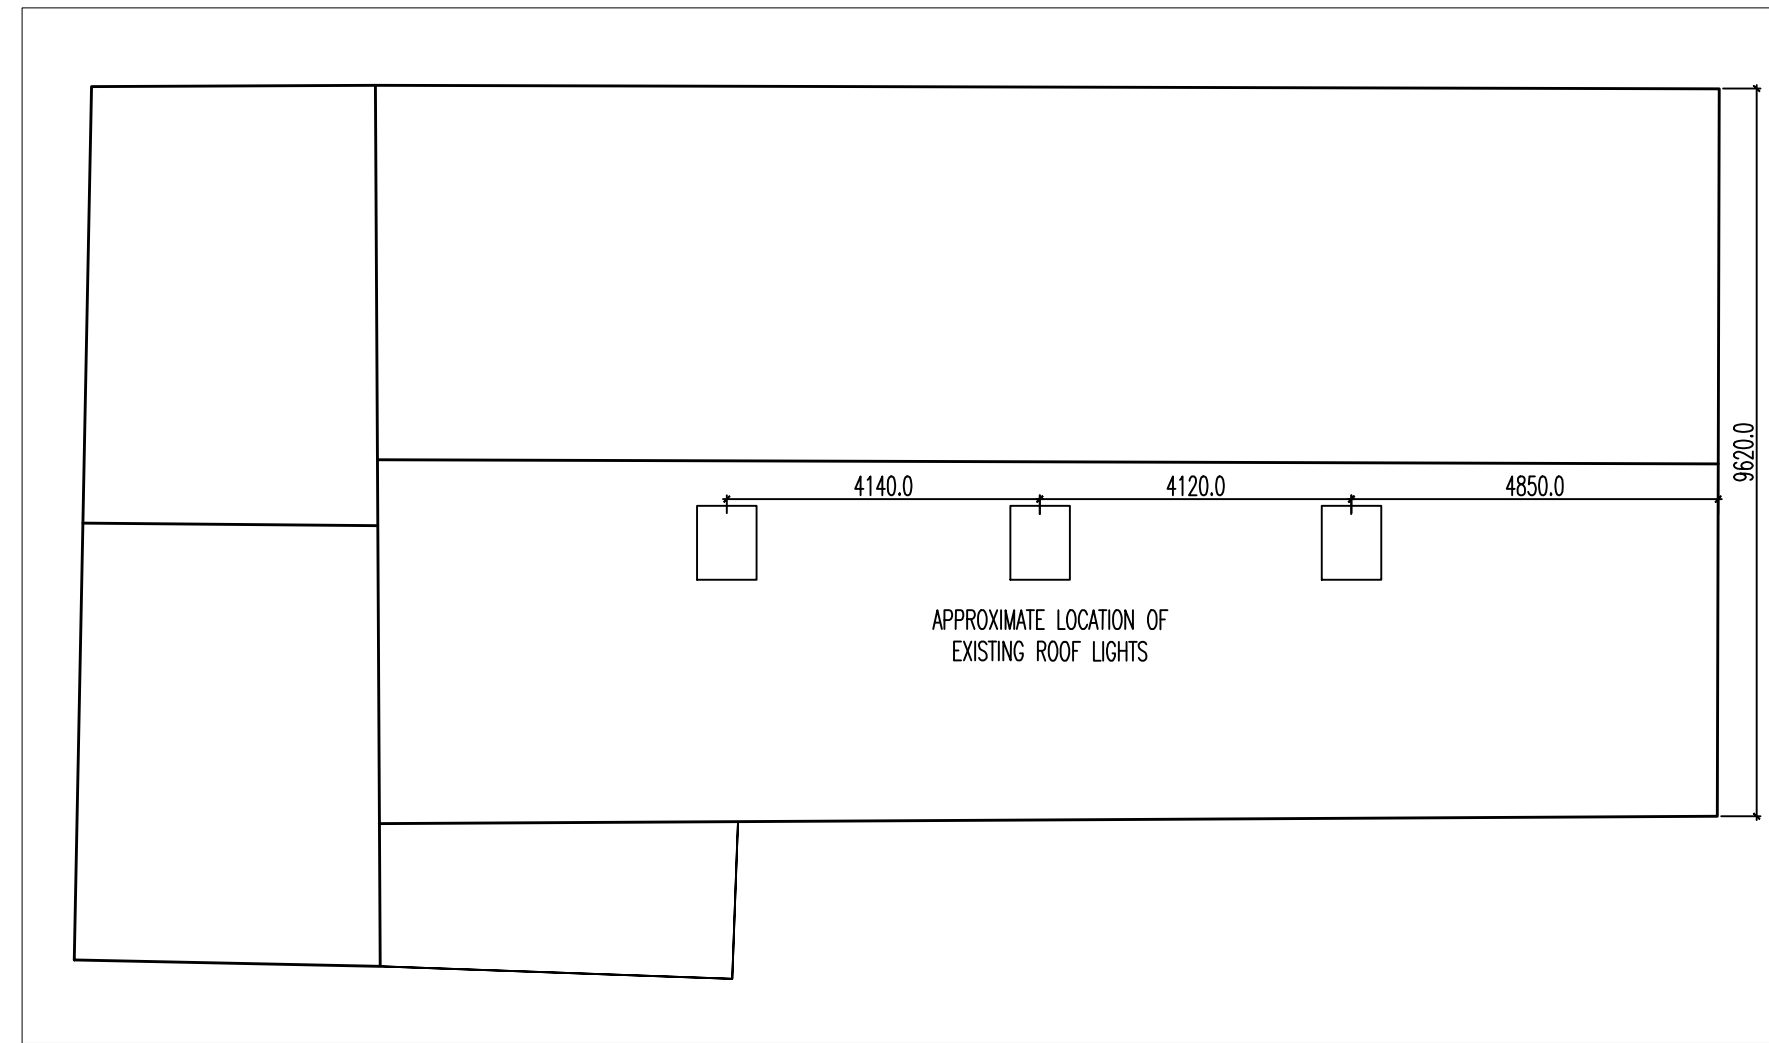


08 Existing Roof Plan with approx. Location of Existing Windows Prior to Work Commencing
Scale 1:100

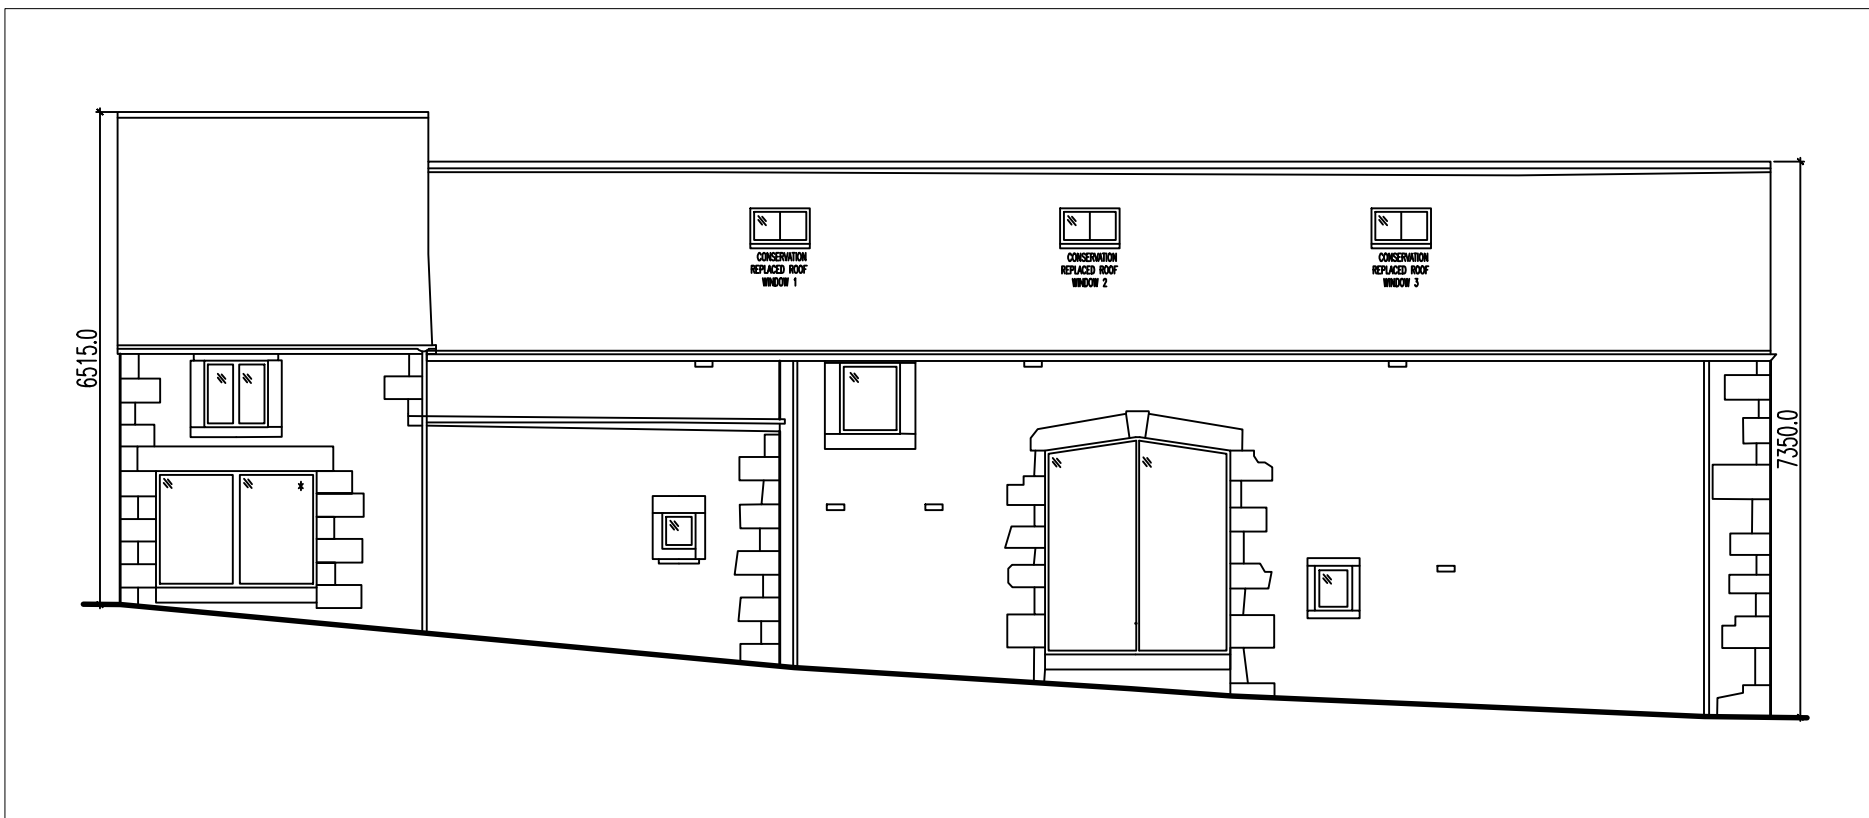

06 Rear Elevation
Scale 1:100

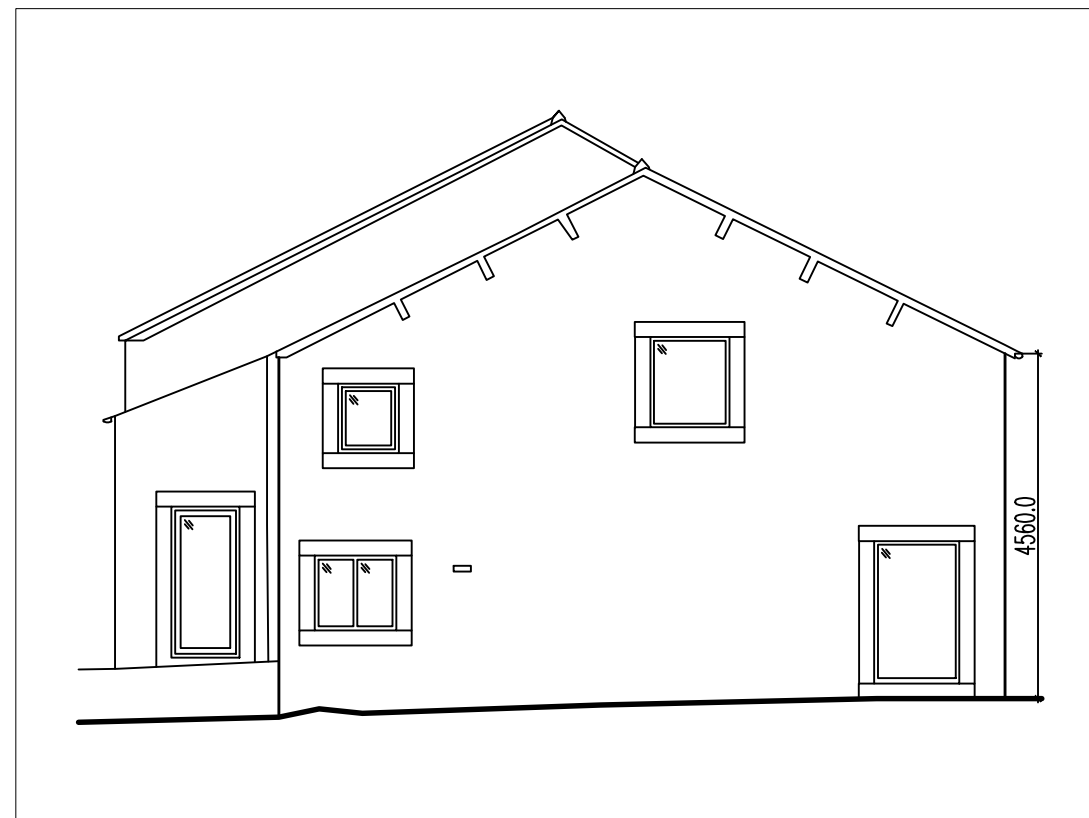

07 Side Elevation
Scale 1:100

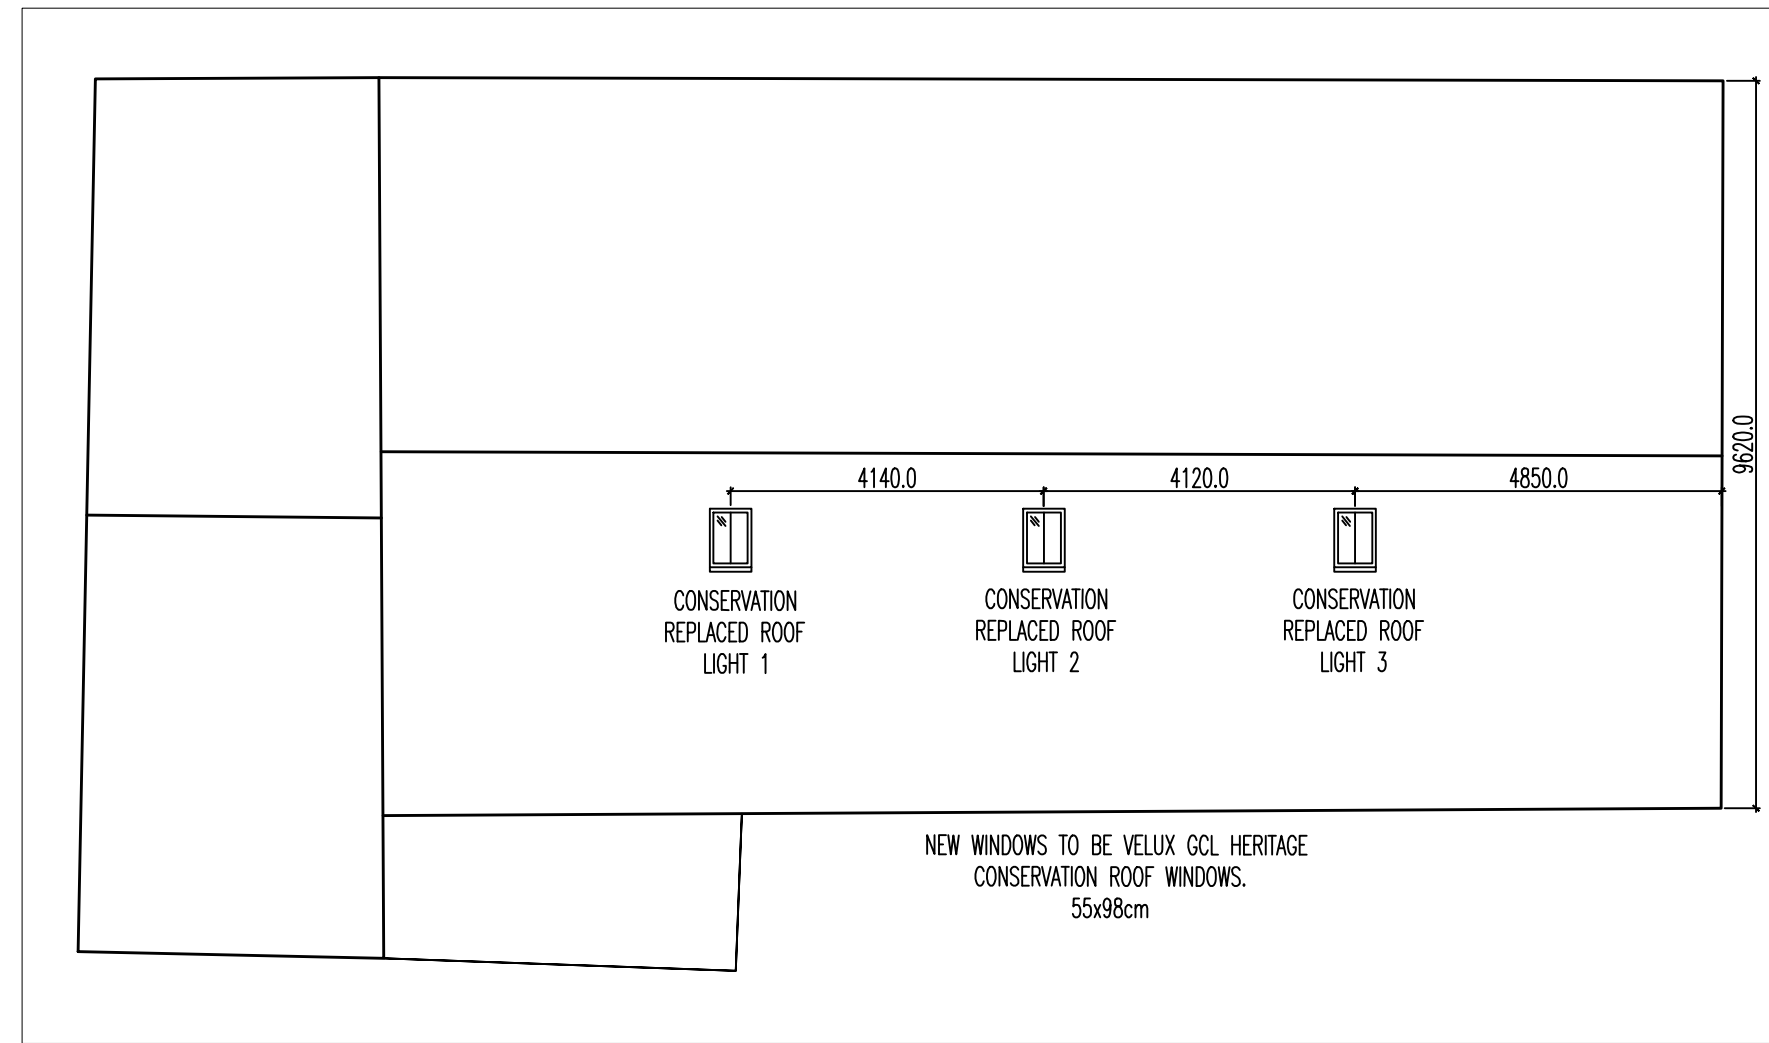

09 Proposed Roof Plan
Scale 1:100

Notes Copyright in all documents and drawings prepared by the architectural designer and any works executed from these documents and drawings shall, unless otherwise agreed, remain the property of the designer and must not be reproduced by, lent or disclosed to, a third party without the written consent of Zach Thorp.


Do not scale off this drawing

All dimensions are to be checked on site and any discrepancies to be referred to the designer before proceeding. All levels to be checked on site All discrepancies between information shown on the drawings and the information in the specification to be referred to the designer prior to proceeding. All component sizes and references to be checked before ordering

Position of existing drain runs to be confirmed prior to proceeding and drains checked as necessary.

All relevant boundary positions are to be checked prior to proceeding

Building regulation drawings can be used for building estimates, however for an accurate quote builders must attend site as these drawings do not account for all aspects of the building works.

 A	Elevation Window Alterations	18.07.24	ZTT	ZTT
Rev	Description	Date	By	Chk
Status		Purpose for Issue		
Survey	☐ Tender	☐		
Construction	☒ As Built	☐		
Client				
Tri Star Developments Ltd				
Talbot Barn, Talbot Street, Chipping				
Contract				
Conversion of barn on Talbot Street, Chipping into 3 private properties				
Drawing				
Proposed Velux's to Rear Elevation				
Drawing No. ZT23-196-41		Revision	/	
Scales	1:100	Date	July '25	
Drawn	ZTT	Checked		
 THORP DESIGN SERVICES LTD.				