


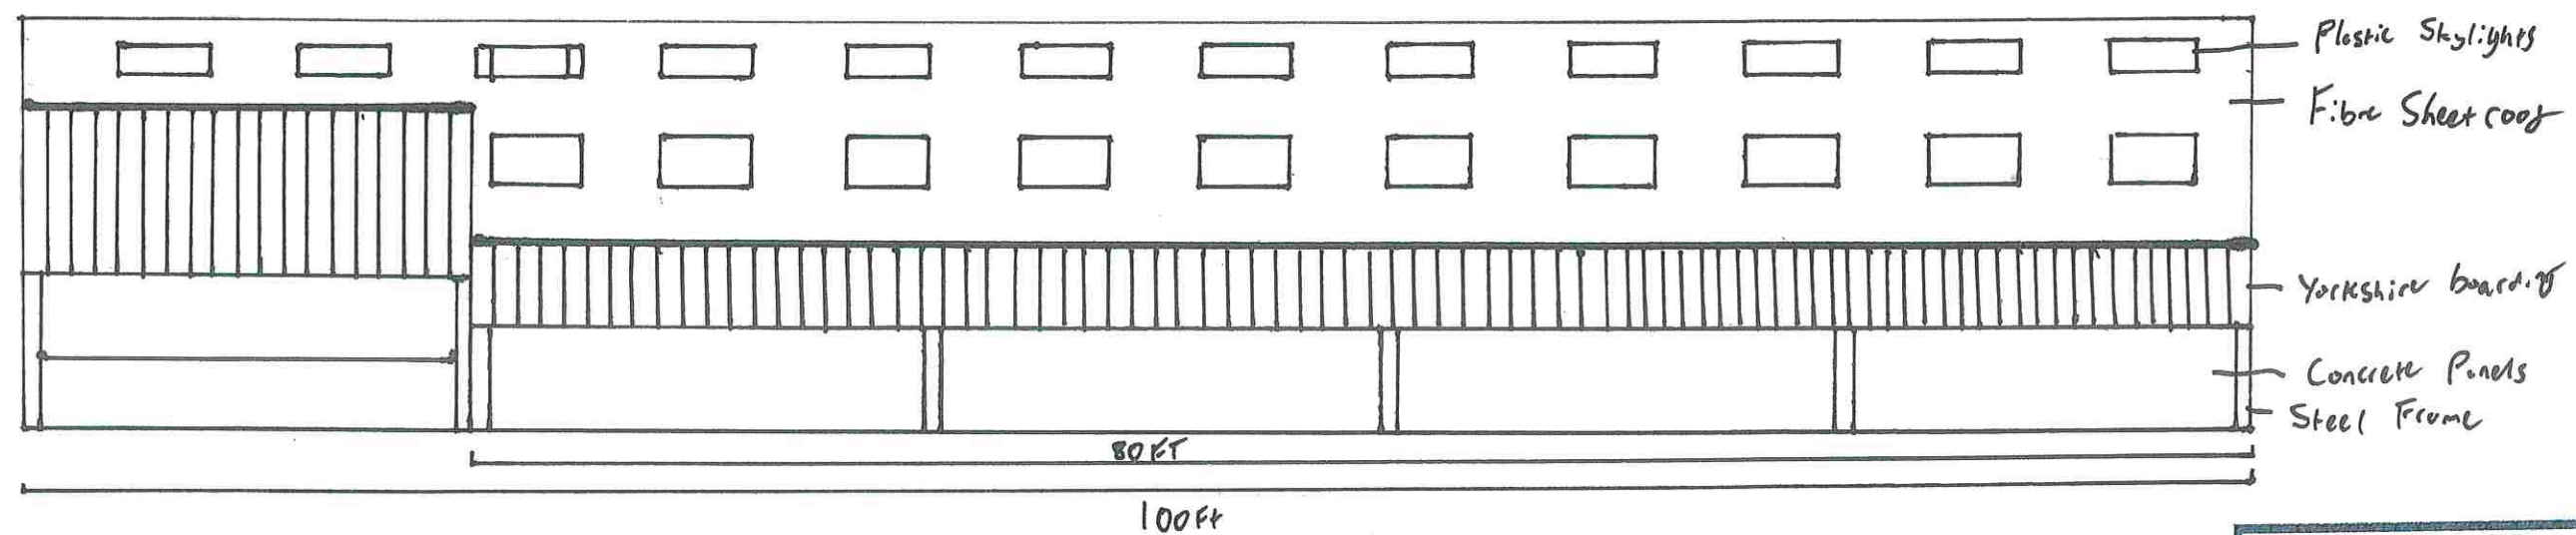

North East Elevation

John Pallister

Chartered Surveyors

The Coach House, 28 Duck Street, Clitheroe, BB7 1LP

Tel: 01200 425697

Email: info@pallisters.co.uk

Building Elevations

Rowan Bank Caravan Site

A59

Skipton


BD23 3JP

Client: DC & CM Newhouse

Date: 3.7.26

Scale: 1:100 @ A3

Drawn By: Edward Dickinson

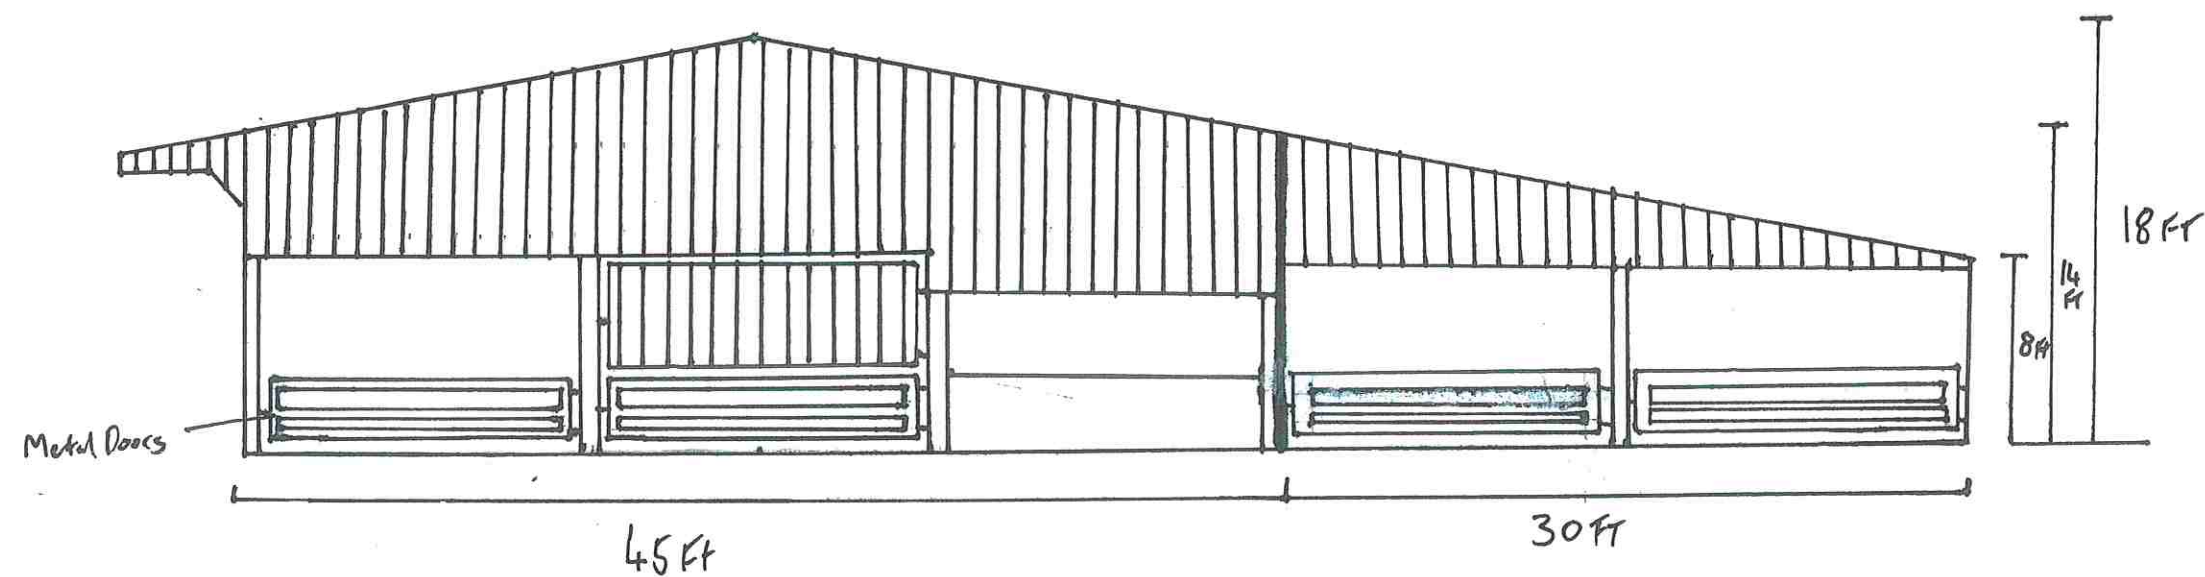

North East Elevation

South West Elevation will look the same.

John Pallister

Chartered Surveyors

The Coach House, 28 Duck Street, Clitheroe, BB7 1LP

Tel: 01200 425697

Email: info@pallisters.co.uk

Building Elevations

Rowan Bank Caravan Site

A59

Skipton

BD23 3JP

Client: DC & CM Newhouse

Date: 3.7.26

Scale: 1:100@A3

Drawn By: Edward Dickinson