




EXISTING SOUTH WEST (REAR) ELEVATION
SCALE 1:100



EXISTING SOUTH EAST (SIDE) ELEVATION
SCALE 1:100

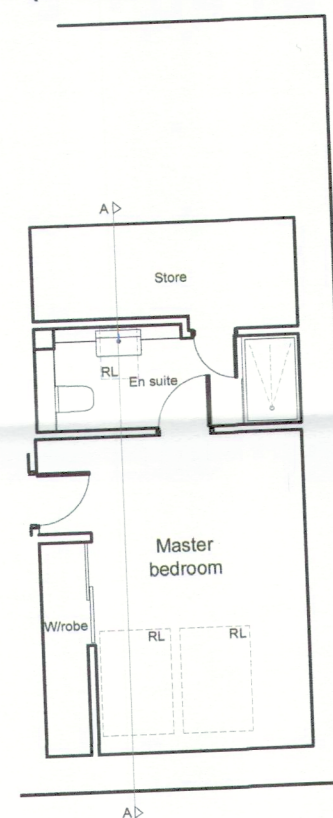



PART FIRST FLOOR PLAN
SCALE 1:100



SECTION A-A
SCALE 1:100



PART GROUND FLOOR PLAN
SCALE 1:100

 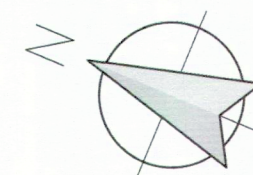

REVISIONS:
Rev A - North point altered. - 06.08.2026 - KD.

Client
Mrs L Timmins

Job Title
Proposed Rear Dormer Window Extension at
14 Victoria Grove
Sabden
Clitheroe

Drawing Title
Existing Plans, Section and Elevations

Scale
1:100 @A2

Date
July 2026

Drawn
LKR

spa
ARCHITECTS

SUNDERLAND PEACOCK & ASSOCIATES LTD.
HAZELMERE, PINLICO ROAD, CLITHEROE
LANCASHIRE, BB7 2AG
T: 01200 423178 F: 01200 427328
E: info@sunderlandpeacock.com
www.sunderlandpeacock.com

7467 -E01 A