




This drawing is to be read in conjunction with all relevant Architect, consultants' and specialists' drawings and specifications. The Architect is to be notified of any discrepancies before proceeding. Do not scale from this drawing. All dimensions and levels are to be checked on site. This drawing is subject to copyright. All work carried out before Planning and Building Permission has been granted is at the contractor's risk.

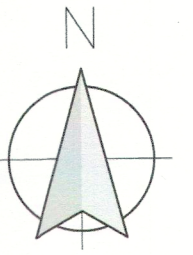

EXISTING SITE PLAN
SCALE 1:500



PROPOSED SITE PLAN
SCALE 1:500

  

Mapping contents © Crown copyright and database rights 2026 Ordnance Survey 100035207

LOCATION PLAN
SCALE 1:1250

Client
Mrs L Timmins

Job Title
**Proposed Rear Dormer Window Extension at
14 Victoria Grove
Sabden
Clitheroe**

Drawing Title
**Location Plan and
Existing and Proposed Site Plan**

Scale various@A2	Date July 2026	Drawn LKR
----------------------------	--------------------------	---------------------

spa ARCHITECTS
SUNDERLAND PEACOCK & ASSOCIATES LTD.
HAZELMERE, PIMLICO ROAD, CLITHEROE
LANCASHIRE, BB7 2AG
T 01200 423178 F 01200 427328
E info@sunderlandpeacock.com
www.sunderlandpeacock.com



7467 -E02